

Sec. 1, T15N, R7E

Stephanie Morrison
Final Decree
Book: 759, Page: 1570
(E of the Center of Little Deep
Fork Creek)

DESCRIPTION	REVISIONS	DATE

Lee Wayne Alley and Brook B. Alley
JTWD
Book: 765, Page: 856
(Lot 1, Less E of the Center of
Little Deep Fork Creek)


Sec. 6, T15N, R8E

Wolf Warehouse, Inc.
WD
Book: 597, Page: 1500

State of Ok
WD
Book: 632,
Page: 47


STA. 59+00

STA. 65+00

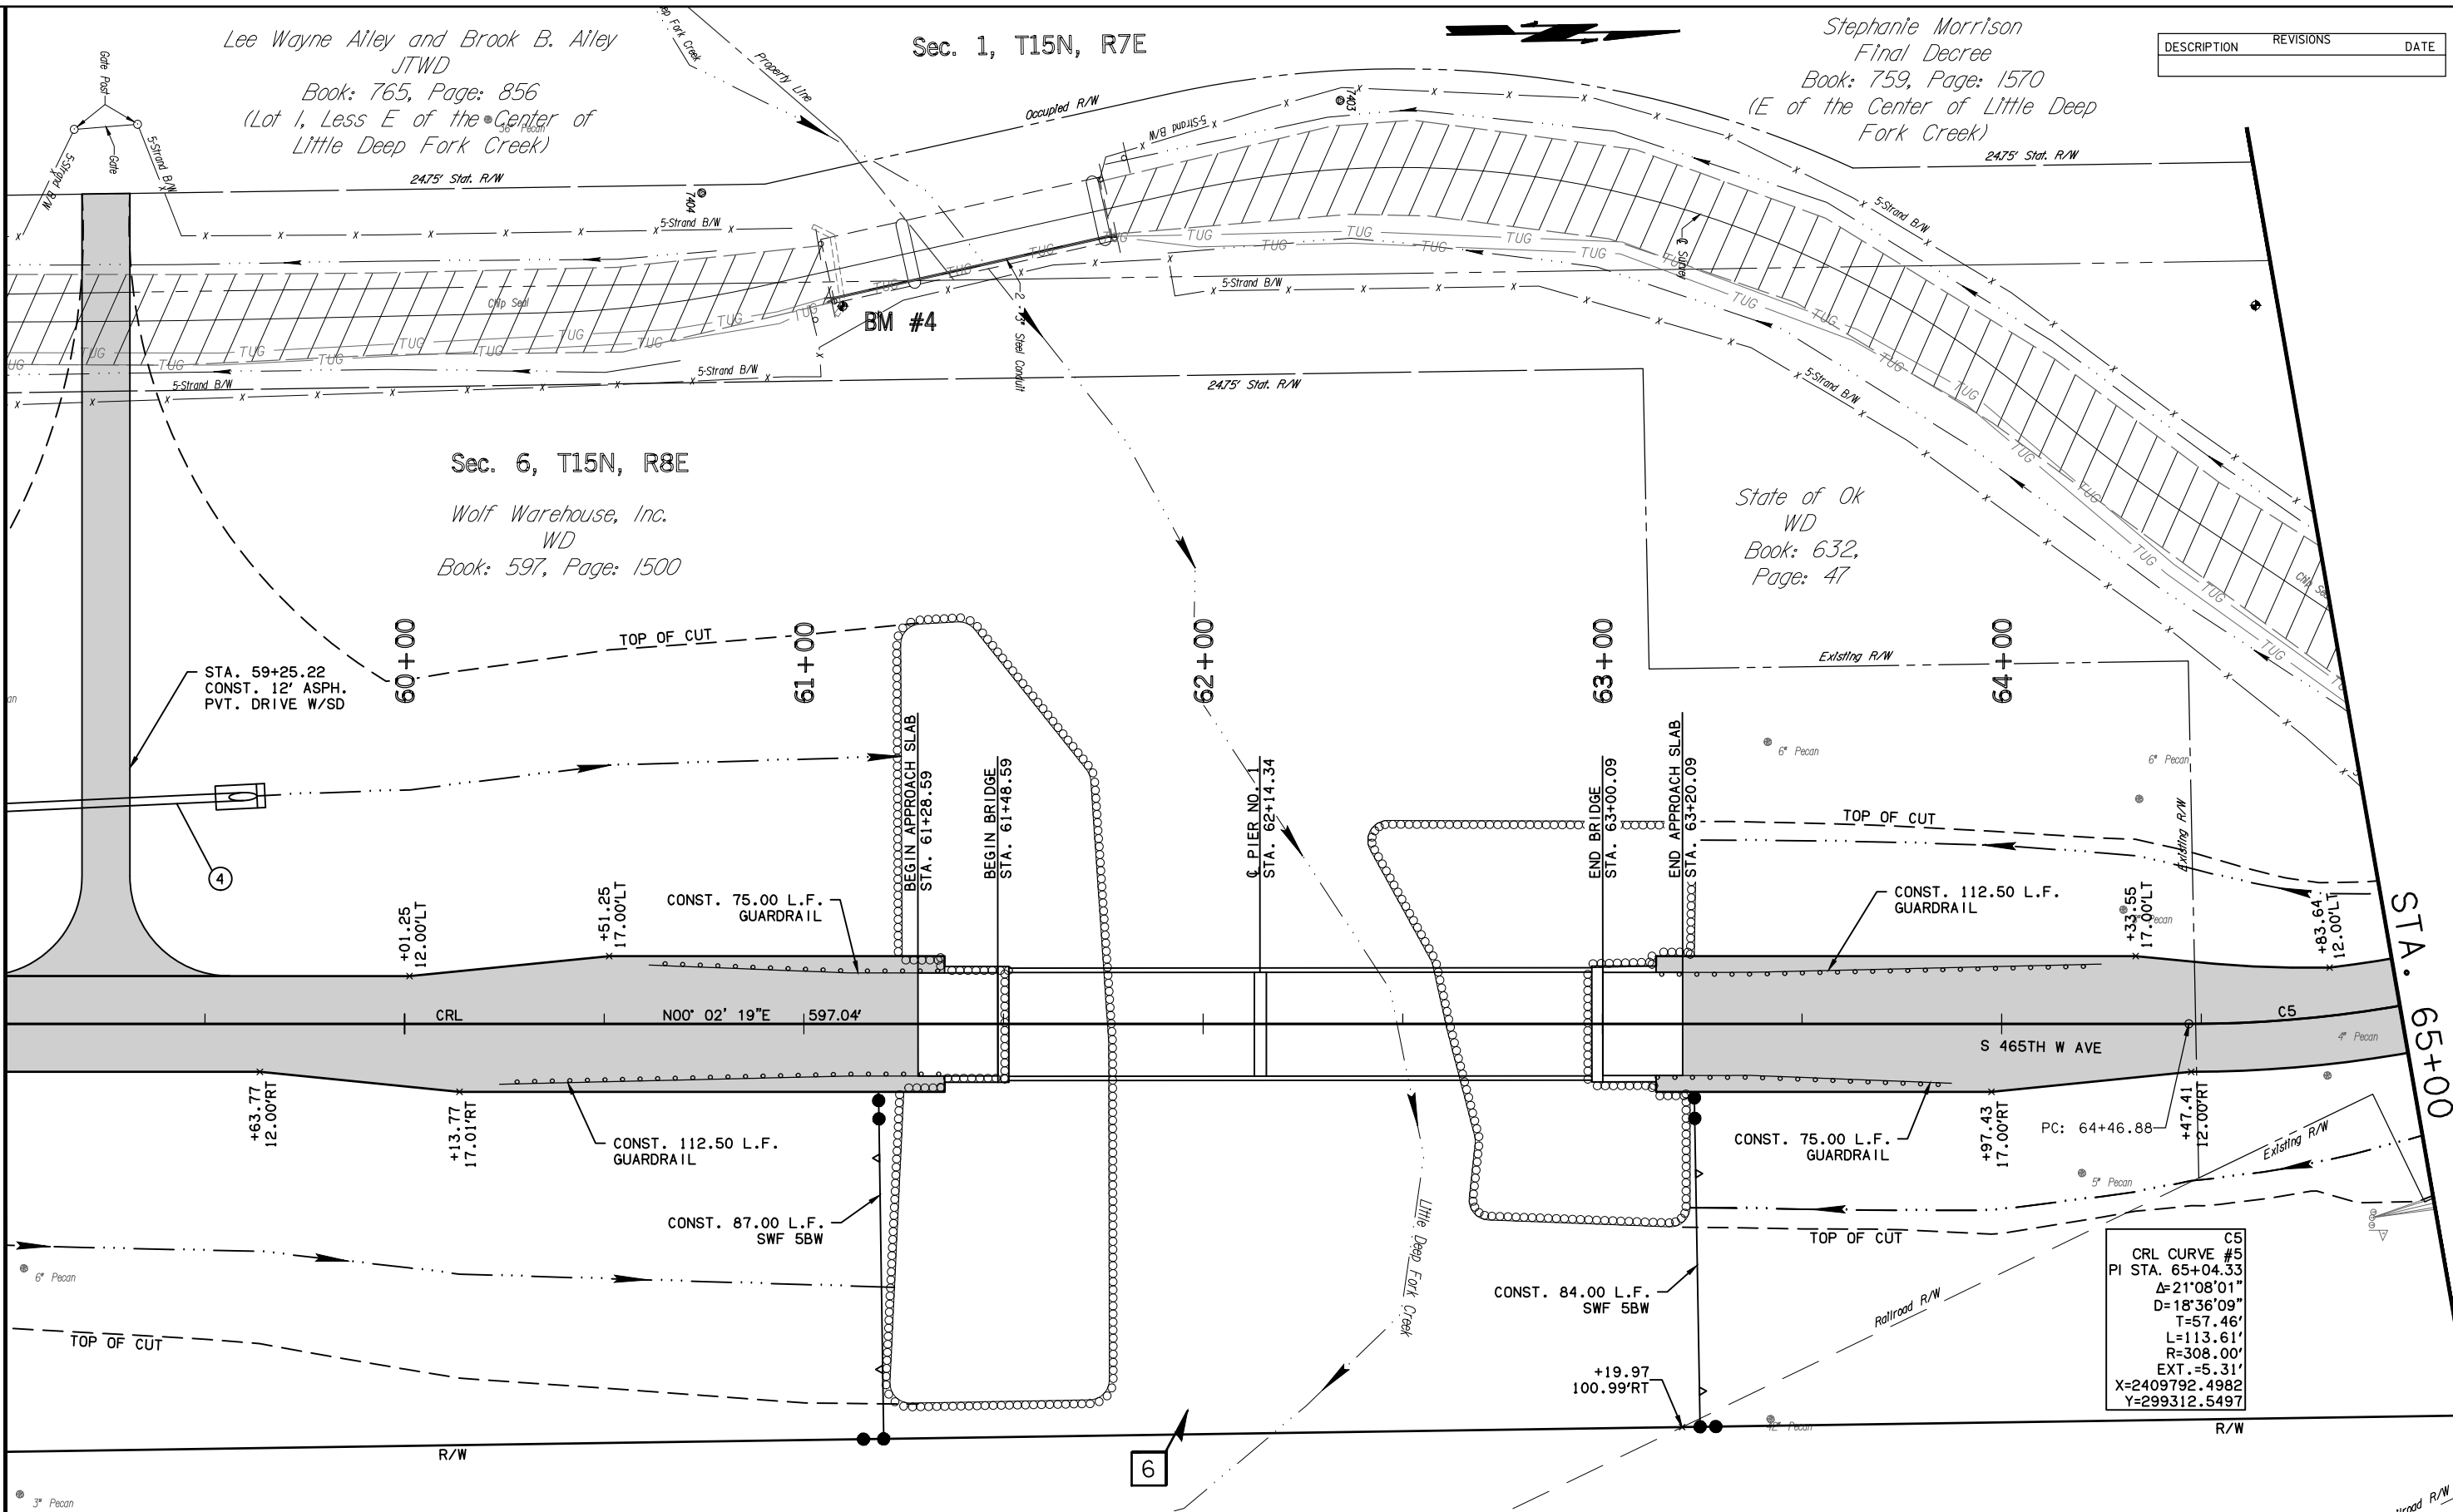

LEGEND

- BENCHMARK
- PROPOSED ASPH. SURFACING
- OBLITERATE ABANDONED ROAD

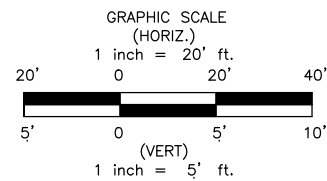

F:\1 day, July 28, 2017 10:19:24 AM
 W:\13-850 Br.181A Little Deep Fork Crk - Creek 3\CIV3D\PLANS\850-PLAN AND PROFILE.dwg