
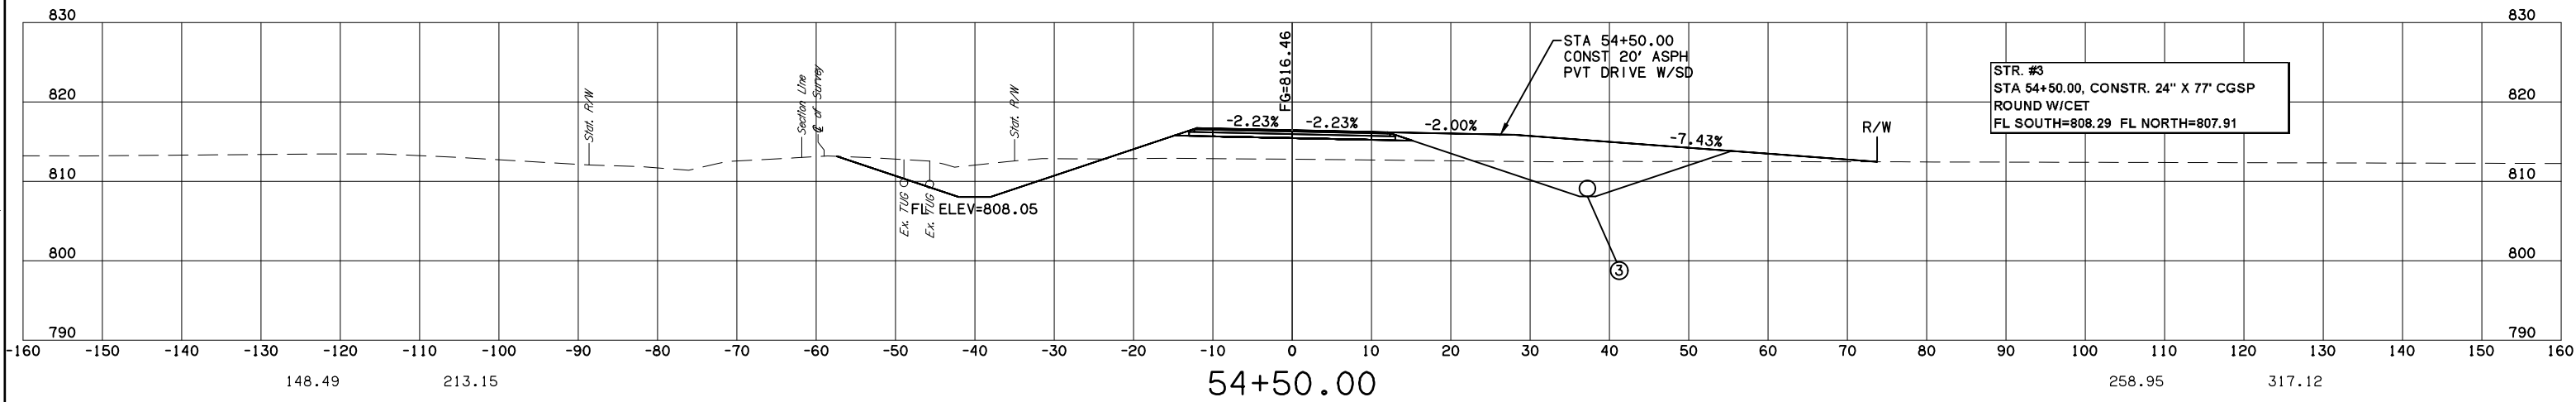
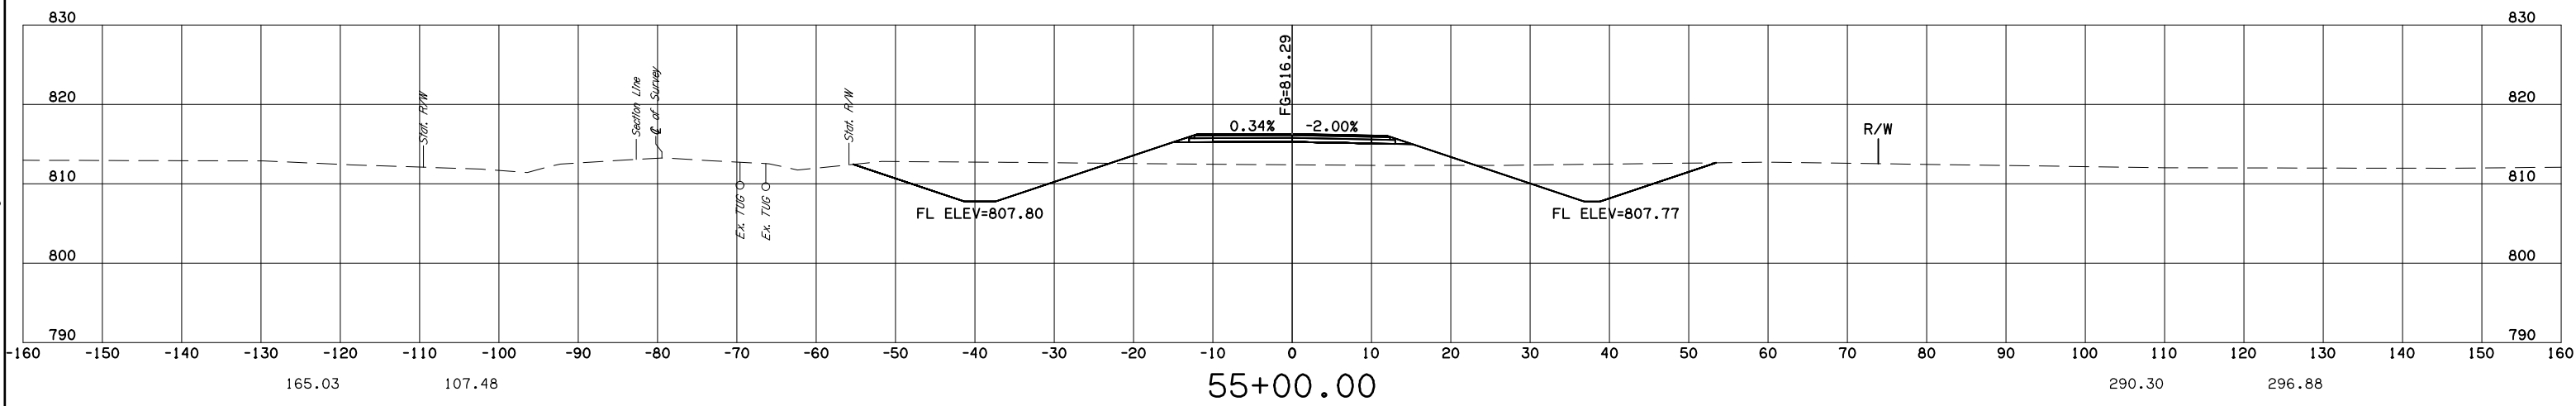


DESCRIPTION	REVISIONS	DATE

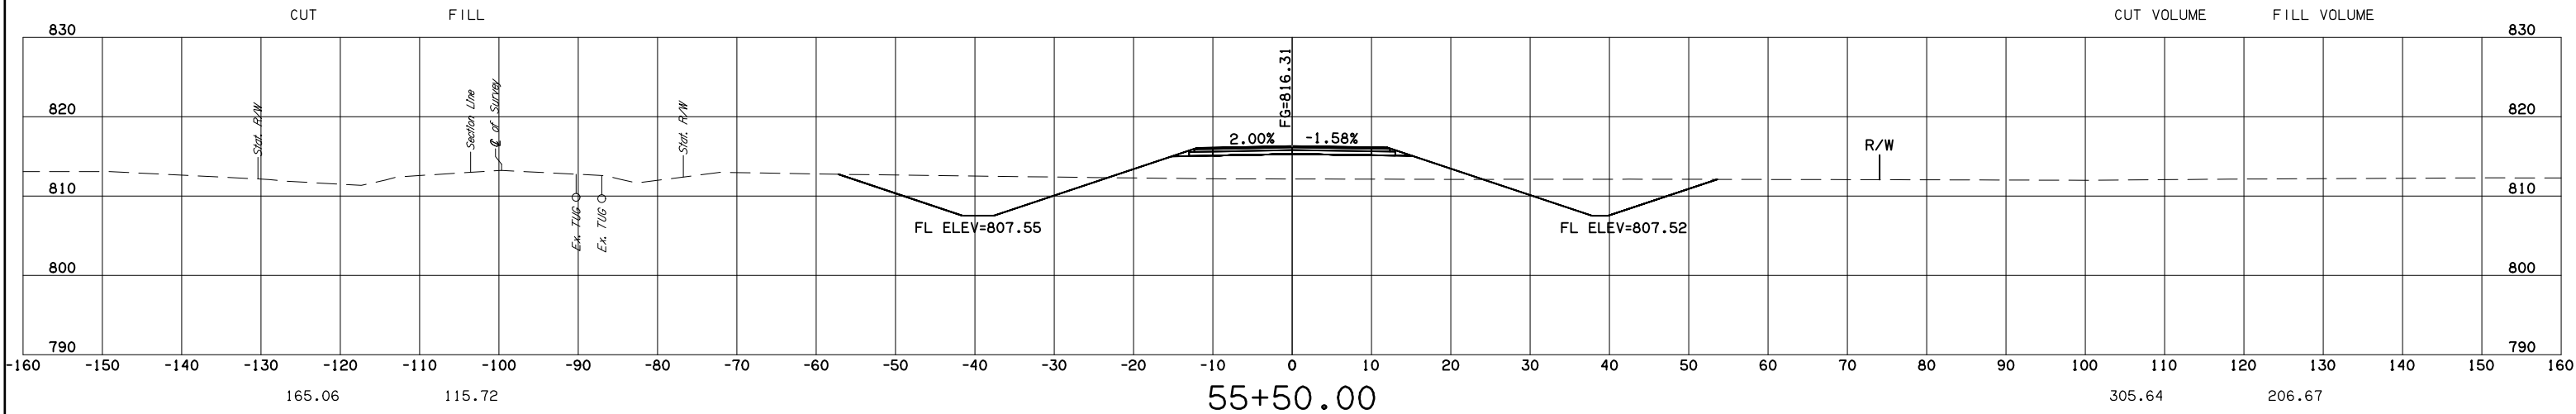

Friday, July 28, 2017 10:24:42 AM V:\E13-850 Br 181A Little Deep Fork Ck - Creek 3\FEC IV3D\FEPLAN\ST50-CROSS SECTIONS.dwg