
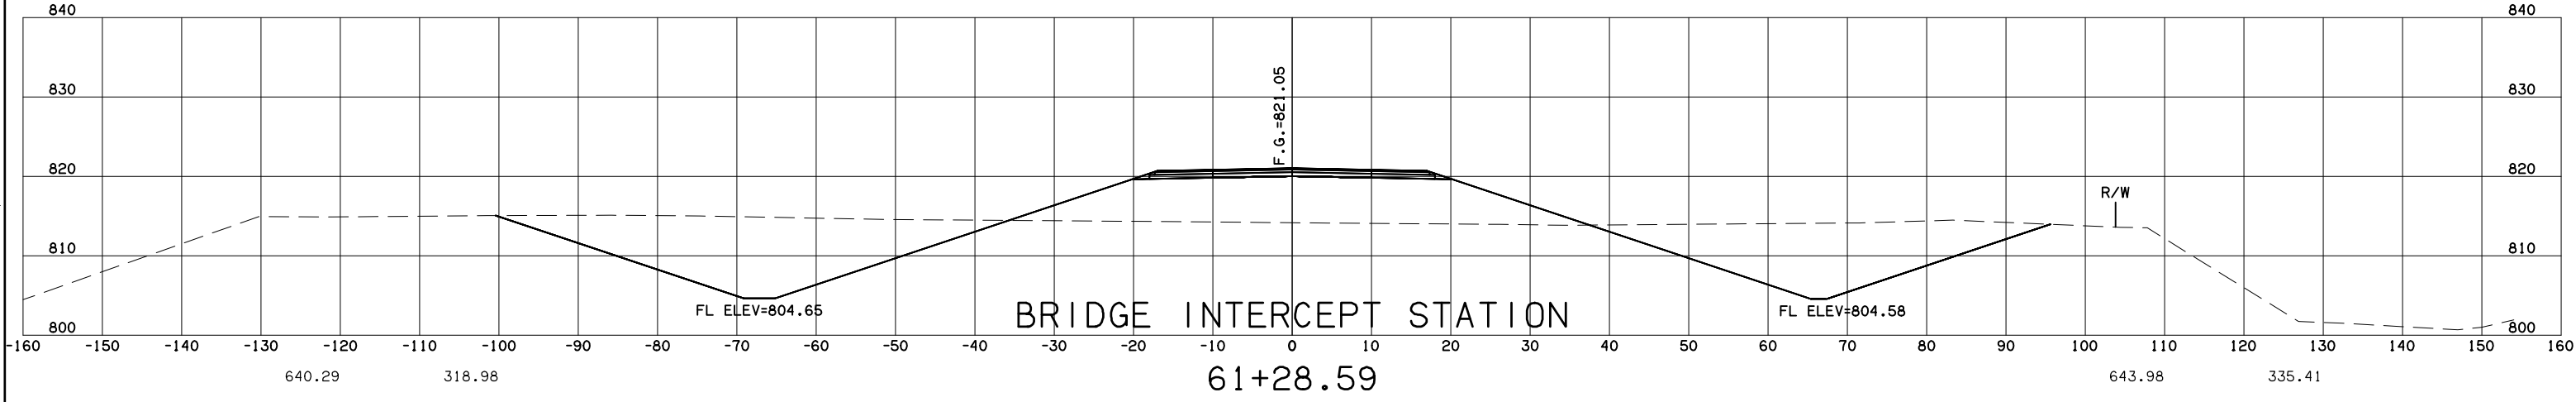
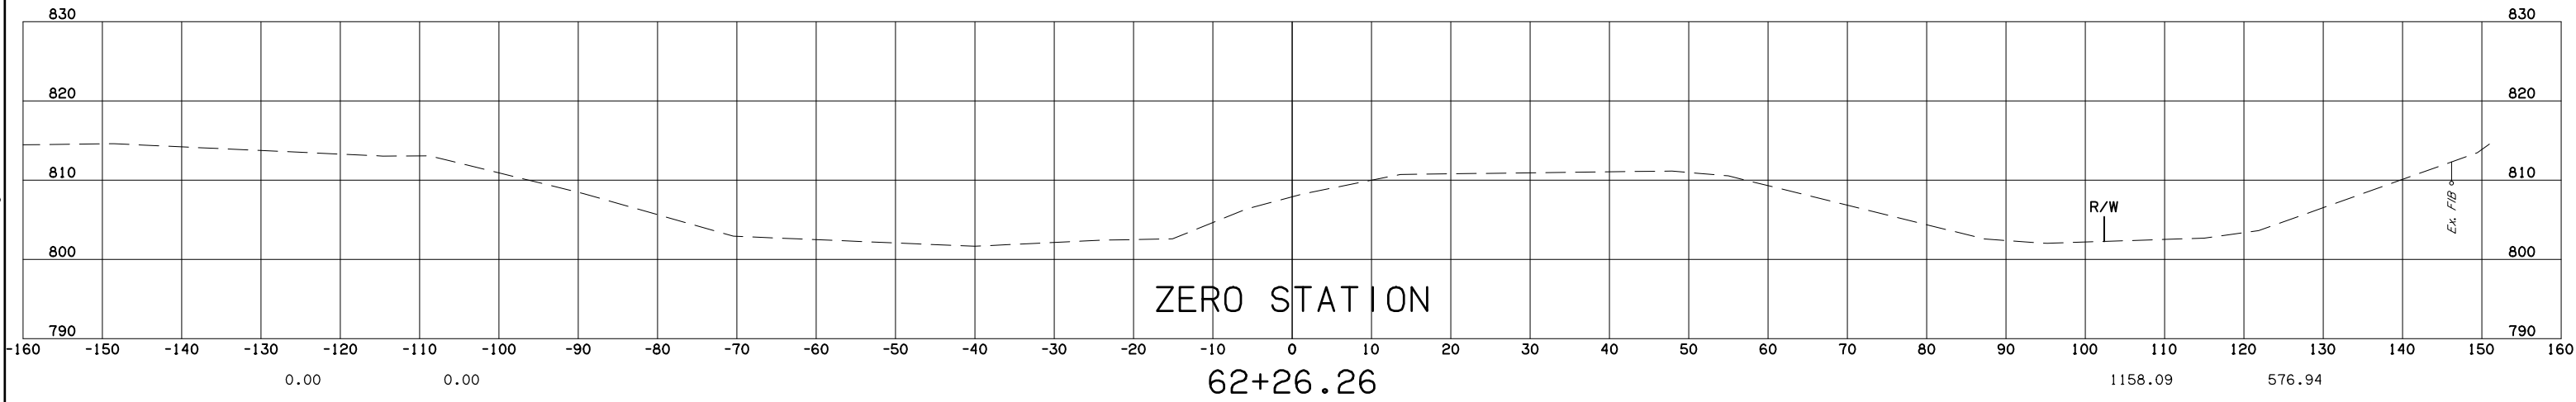


DESCRIPTION	REVISIONS	DATE

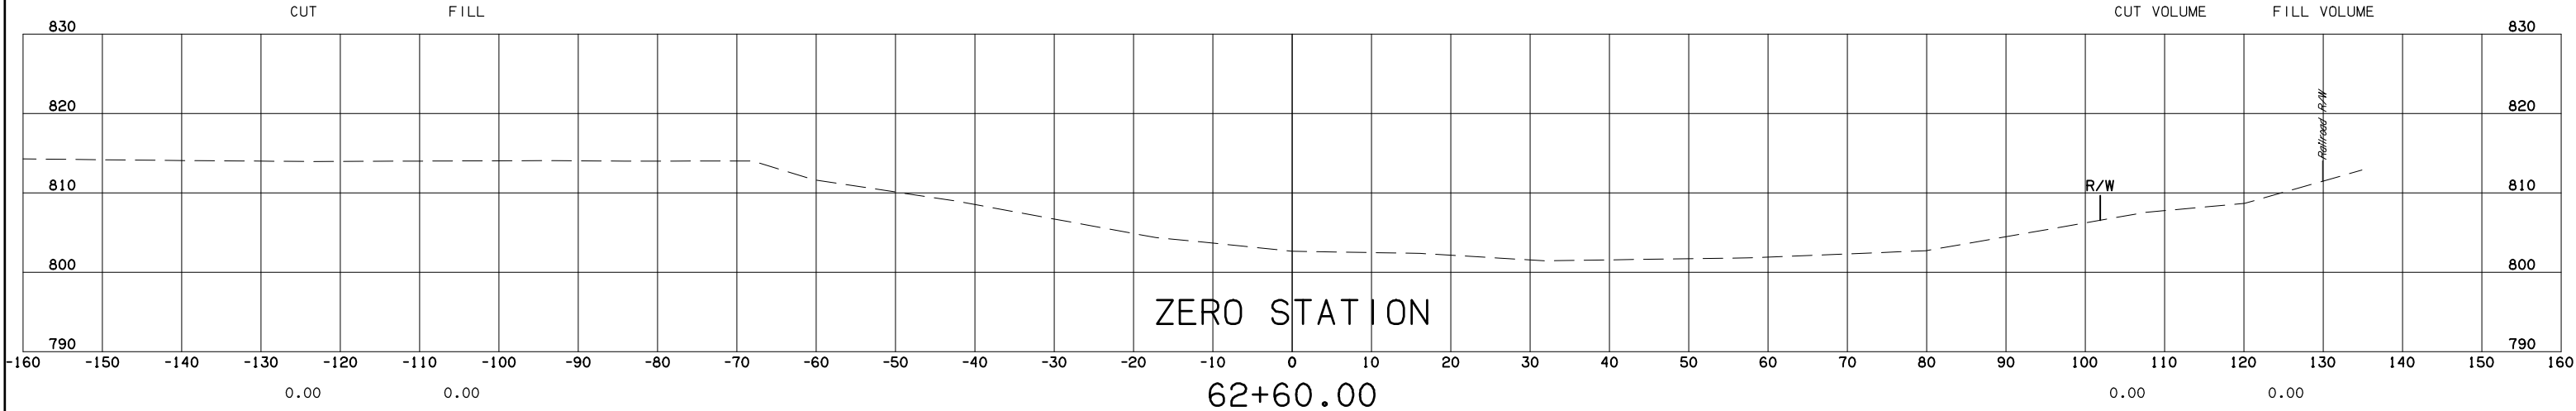

Friday, July 28, 2017 10:25:56 AM
 V:\E13-850 Br 181A Little Deep Fork Ck- Creek 3\FEC IV3D\FPLAN\F850-CROSS SECTIONS.dwg