
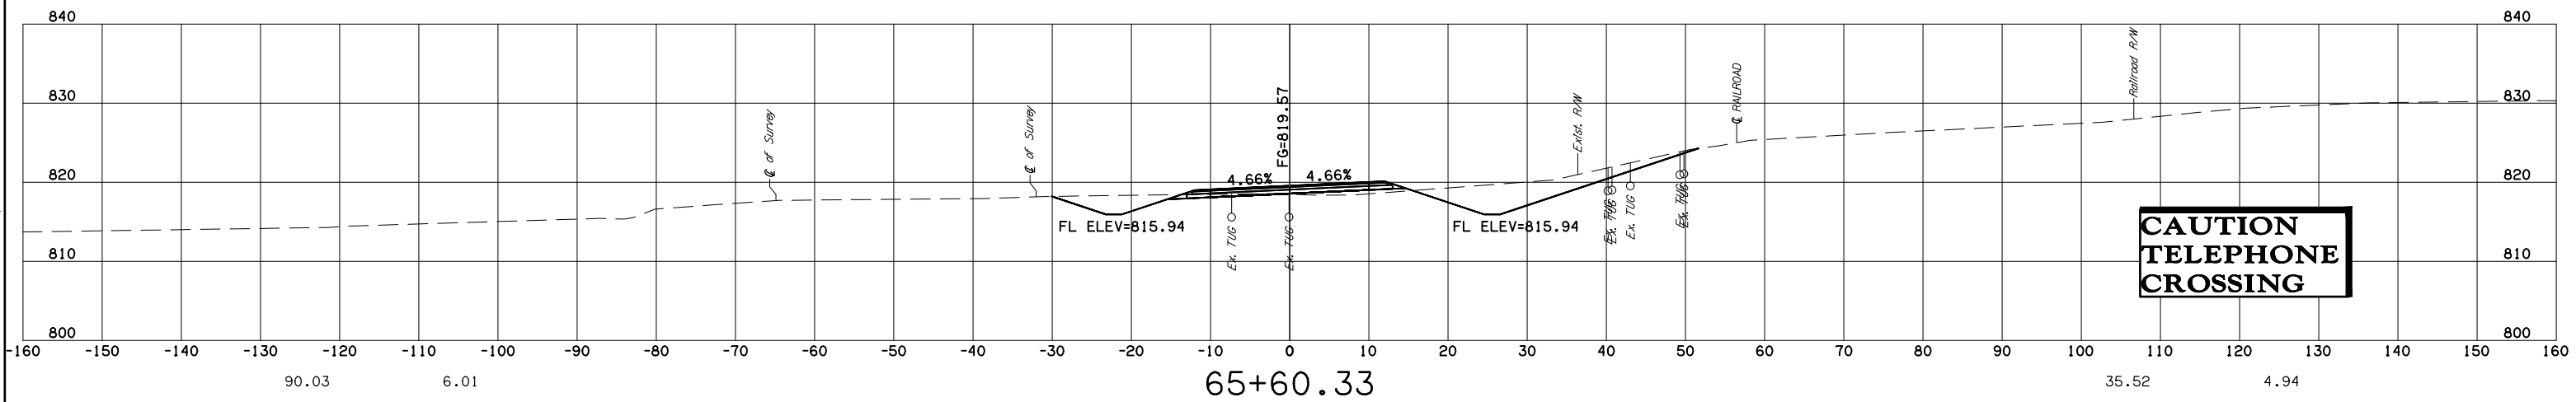
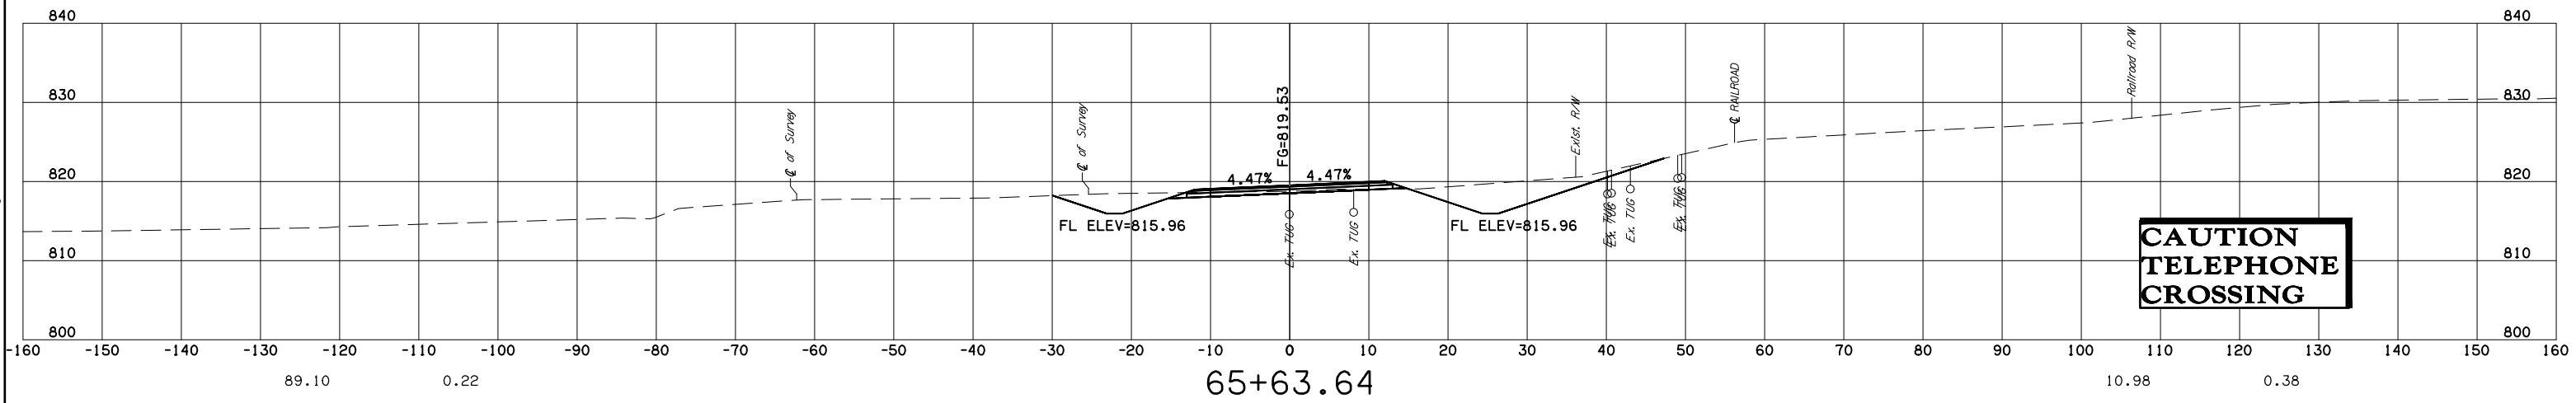


DESCRIPTION	REVISIONS	DATE

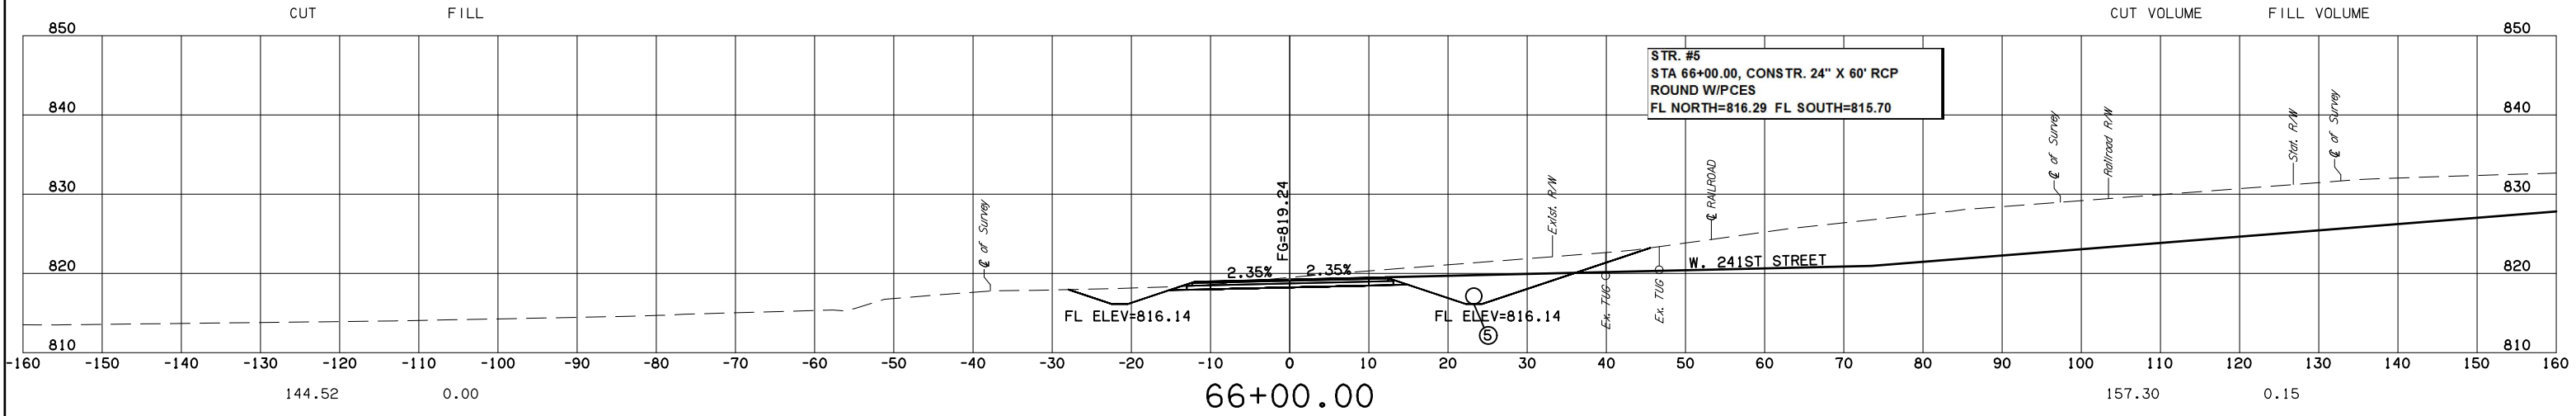

Friday, July 28, 2017 10:26:41 AM
 V:\E13-850 Br 181A L111 le Deep Fork Ck- Creek 3\FEPLAN\850-CROSS SECTIONS.dwg