
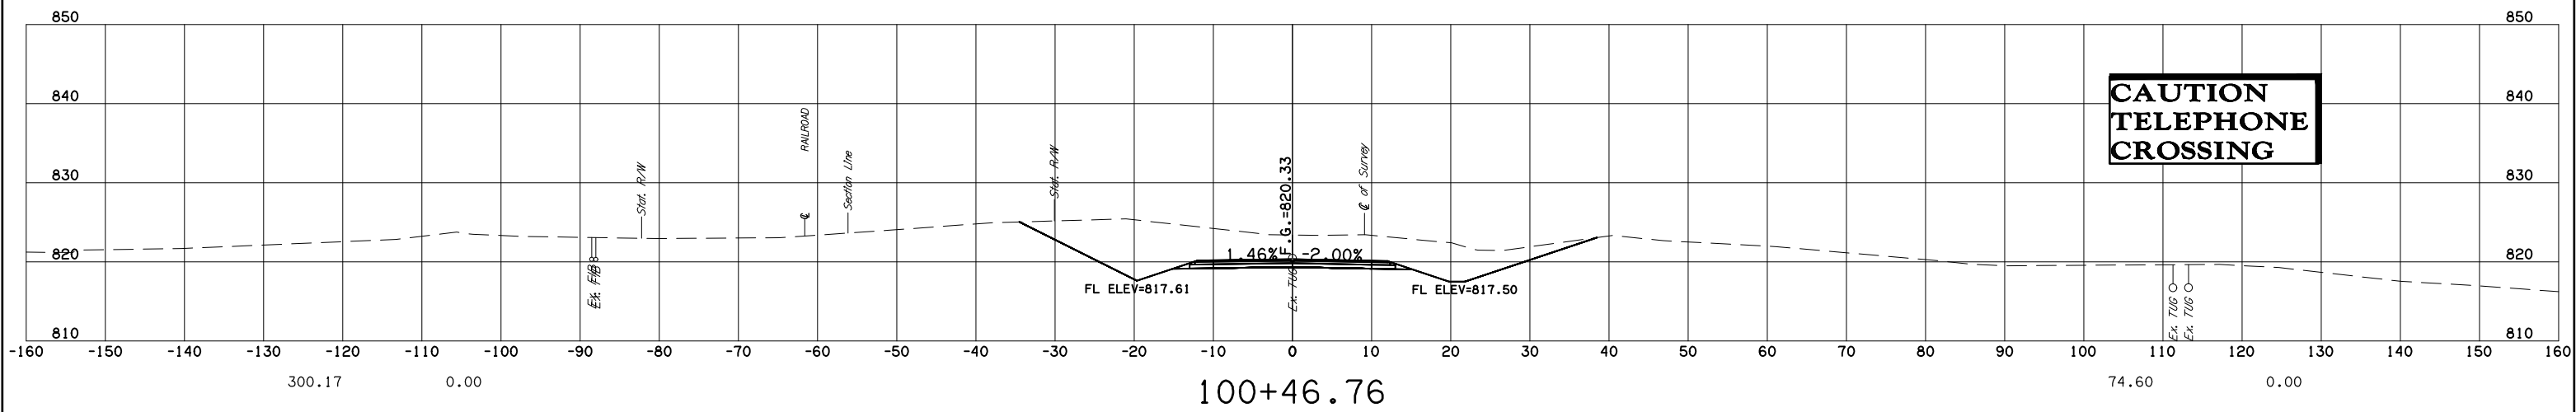
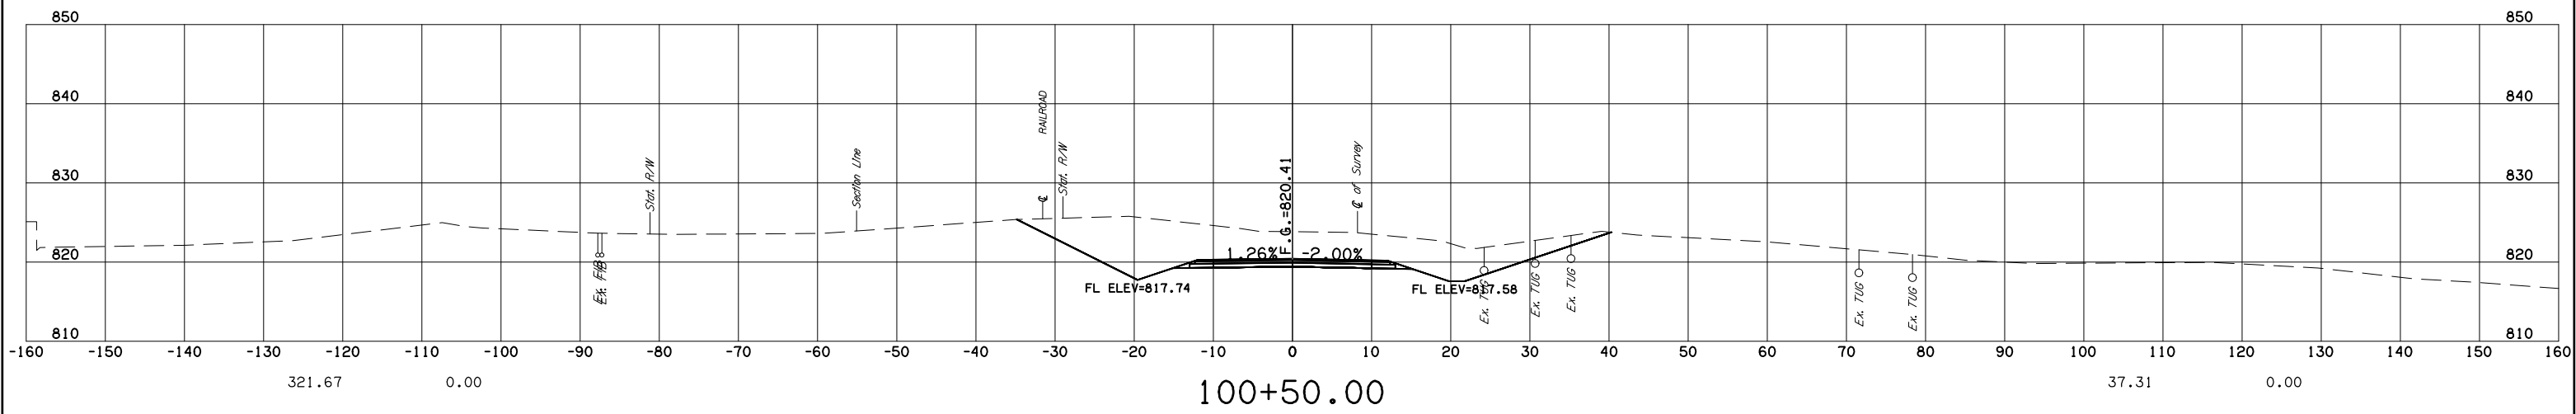


DESCRIPTION	REVISIONS	DATE

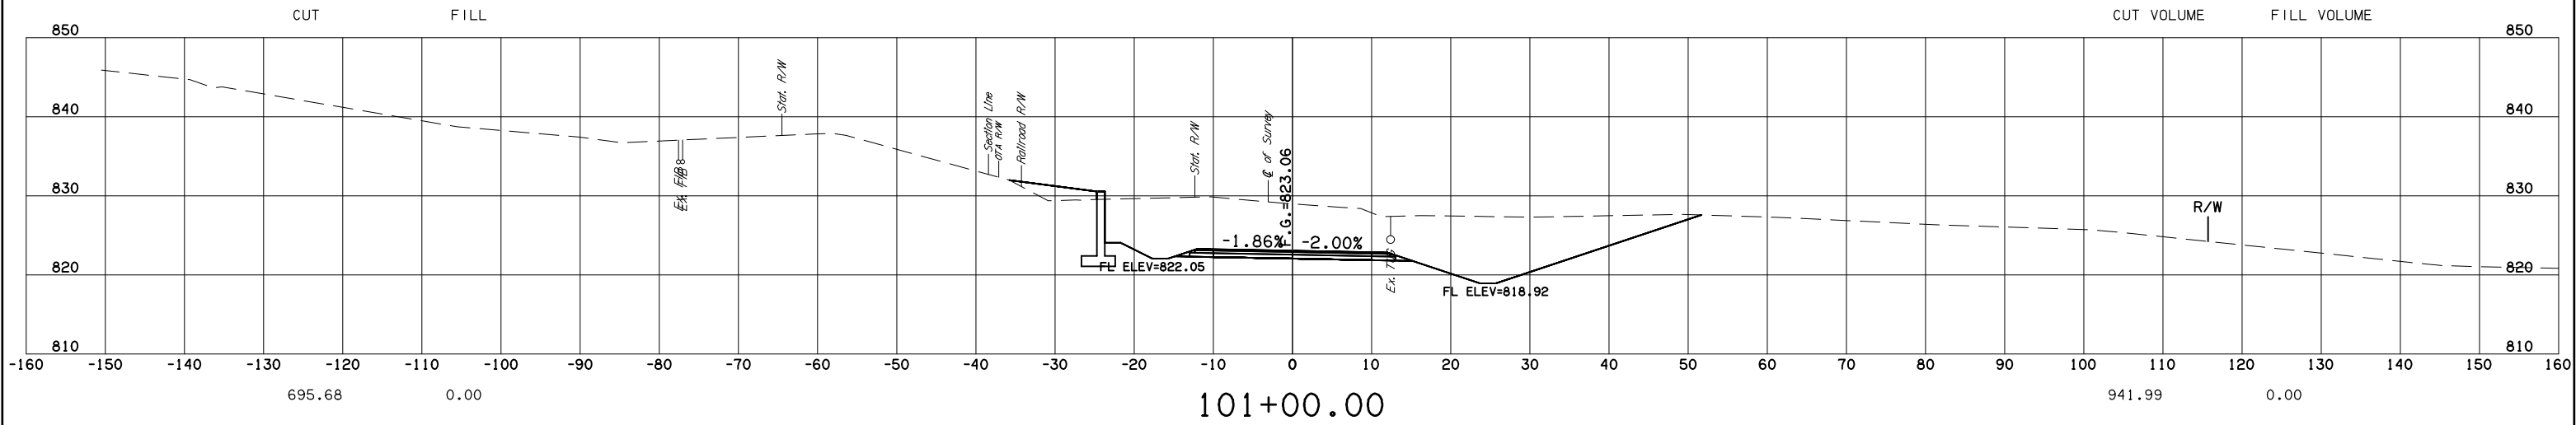

Friday, July 28, 2017 10:27:54 AM  
 V:\E13-850 Br 181A L1111e Deep Fork Ck- Creek 3\FEC1V3DEPLANSE850-CROSS SECTIONS-241ST.dwg