
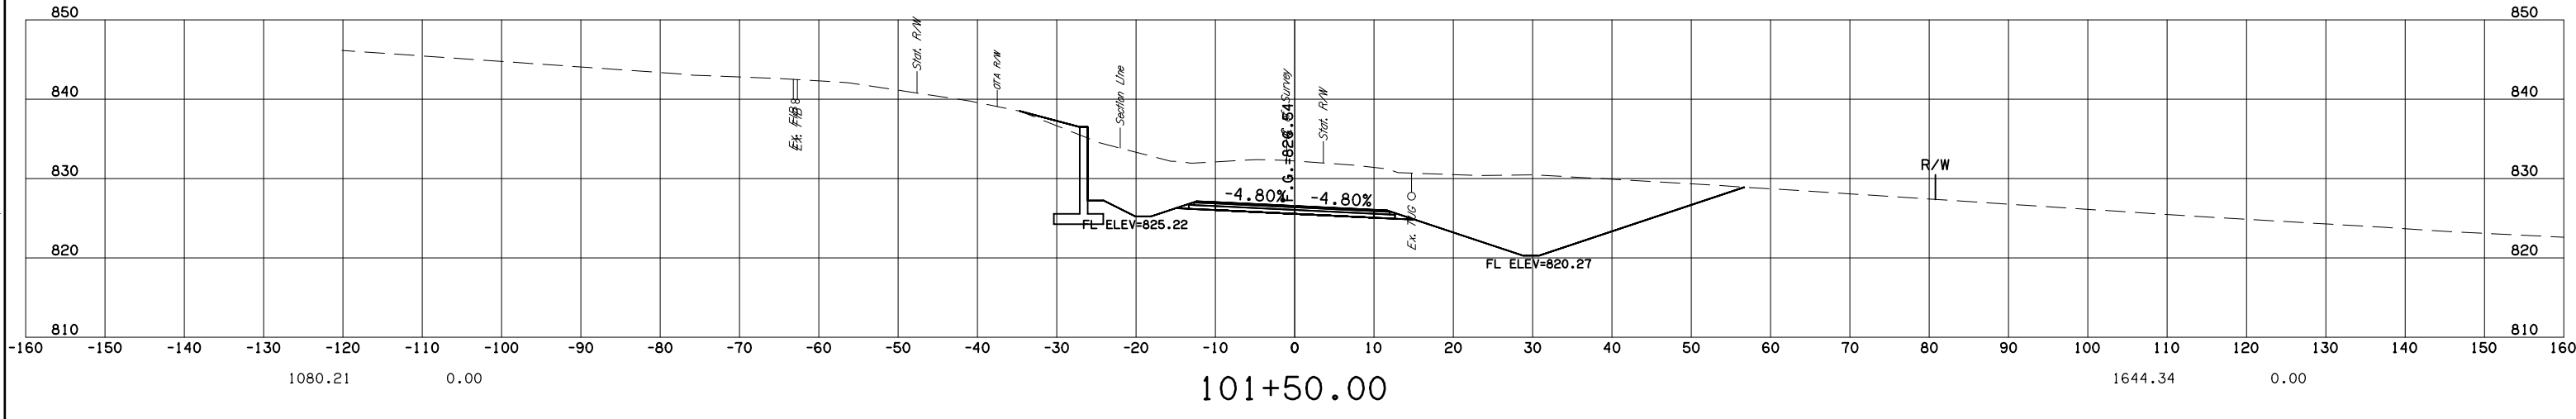
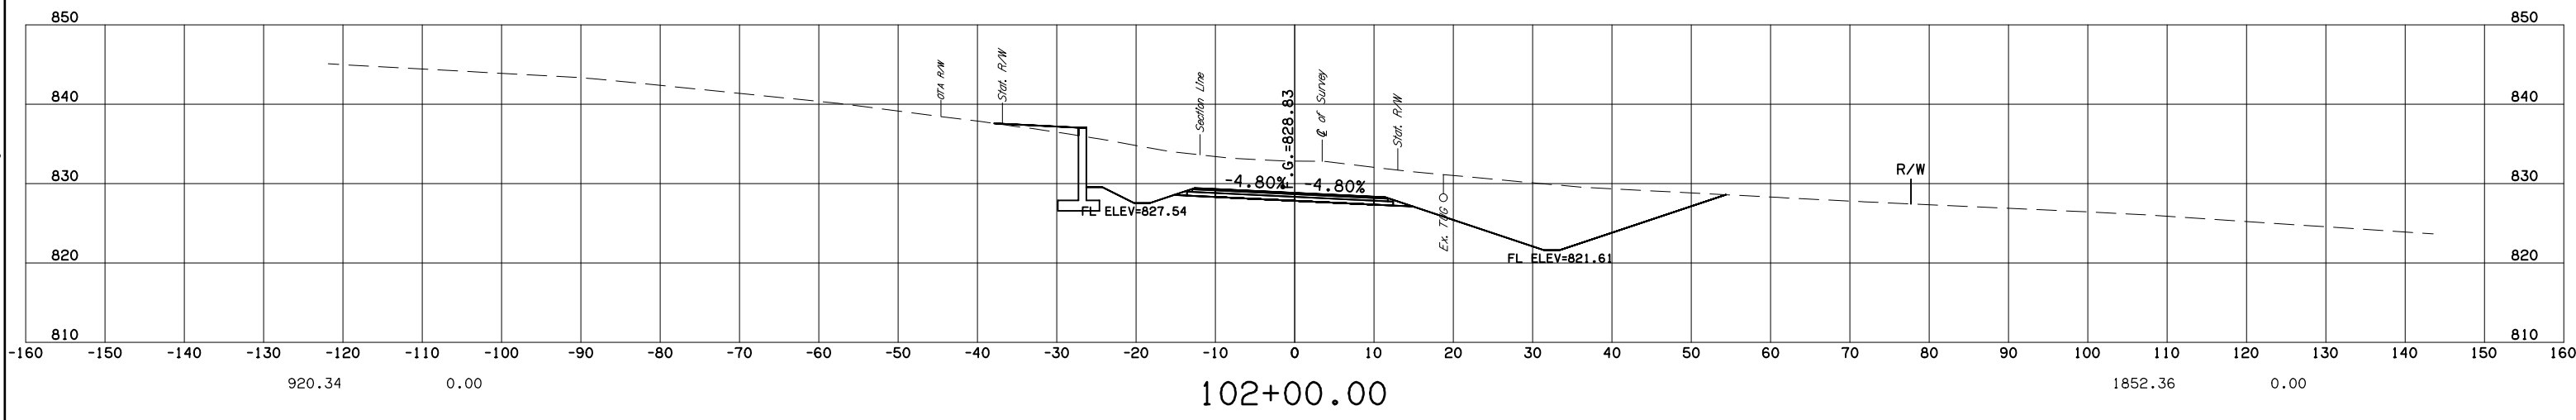


| DESCRIPTION | REVISIONS | DATE |
|-------------|-----------|------|
| | | |

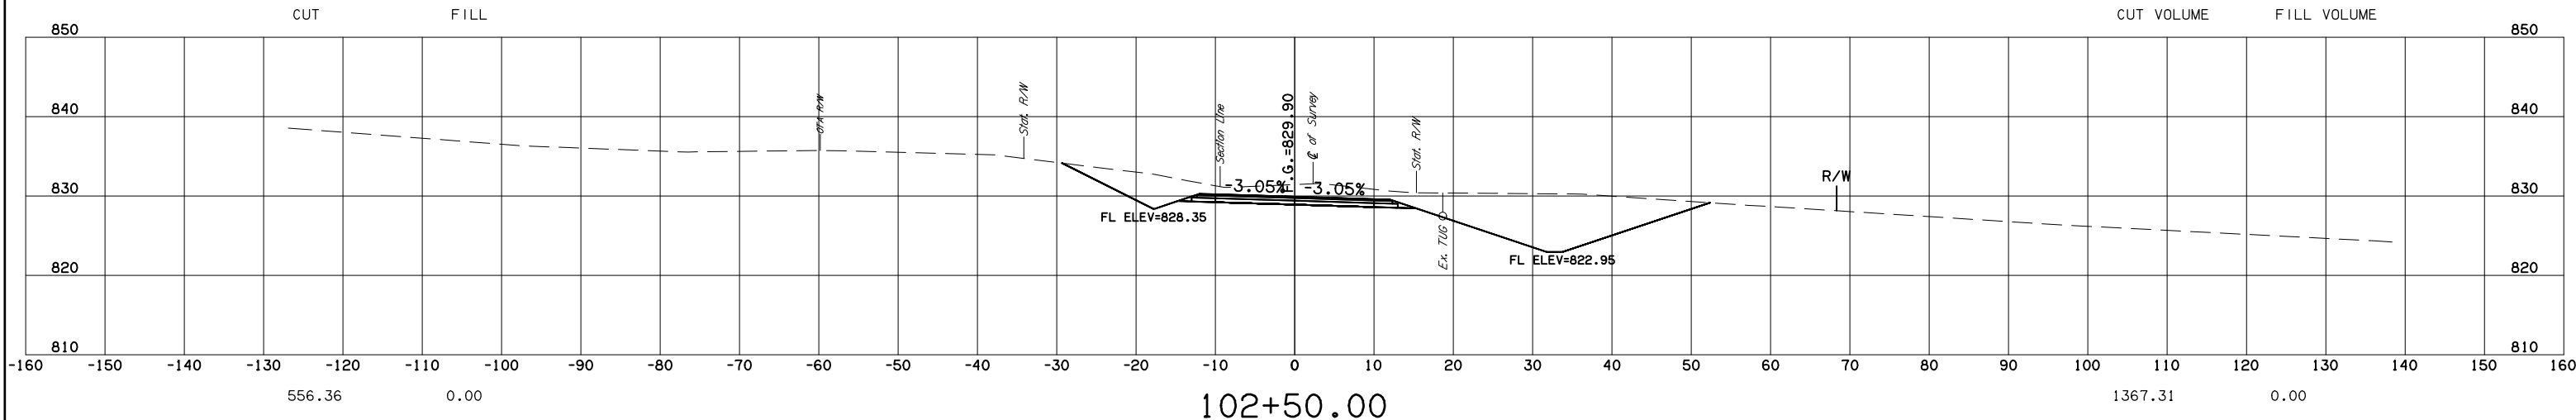

Friday, July 28, 2017, 10:28:04 AM
 V:\E13-850 Br 181A L111 le Deep Fork Ck - Creek 3\FEPLAN\850-CROSS SECTIONS-241ST.dwg