
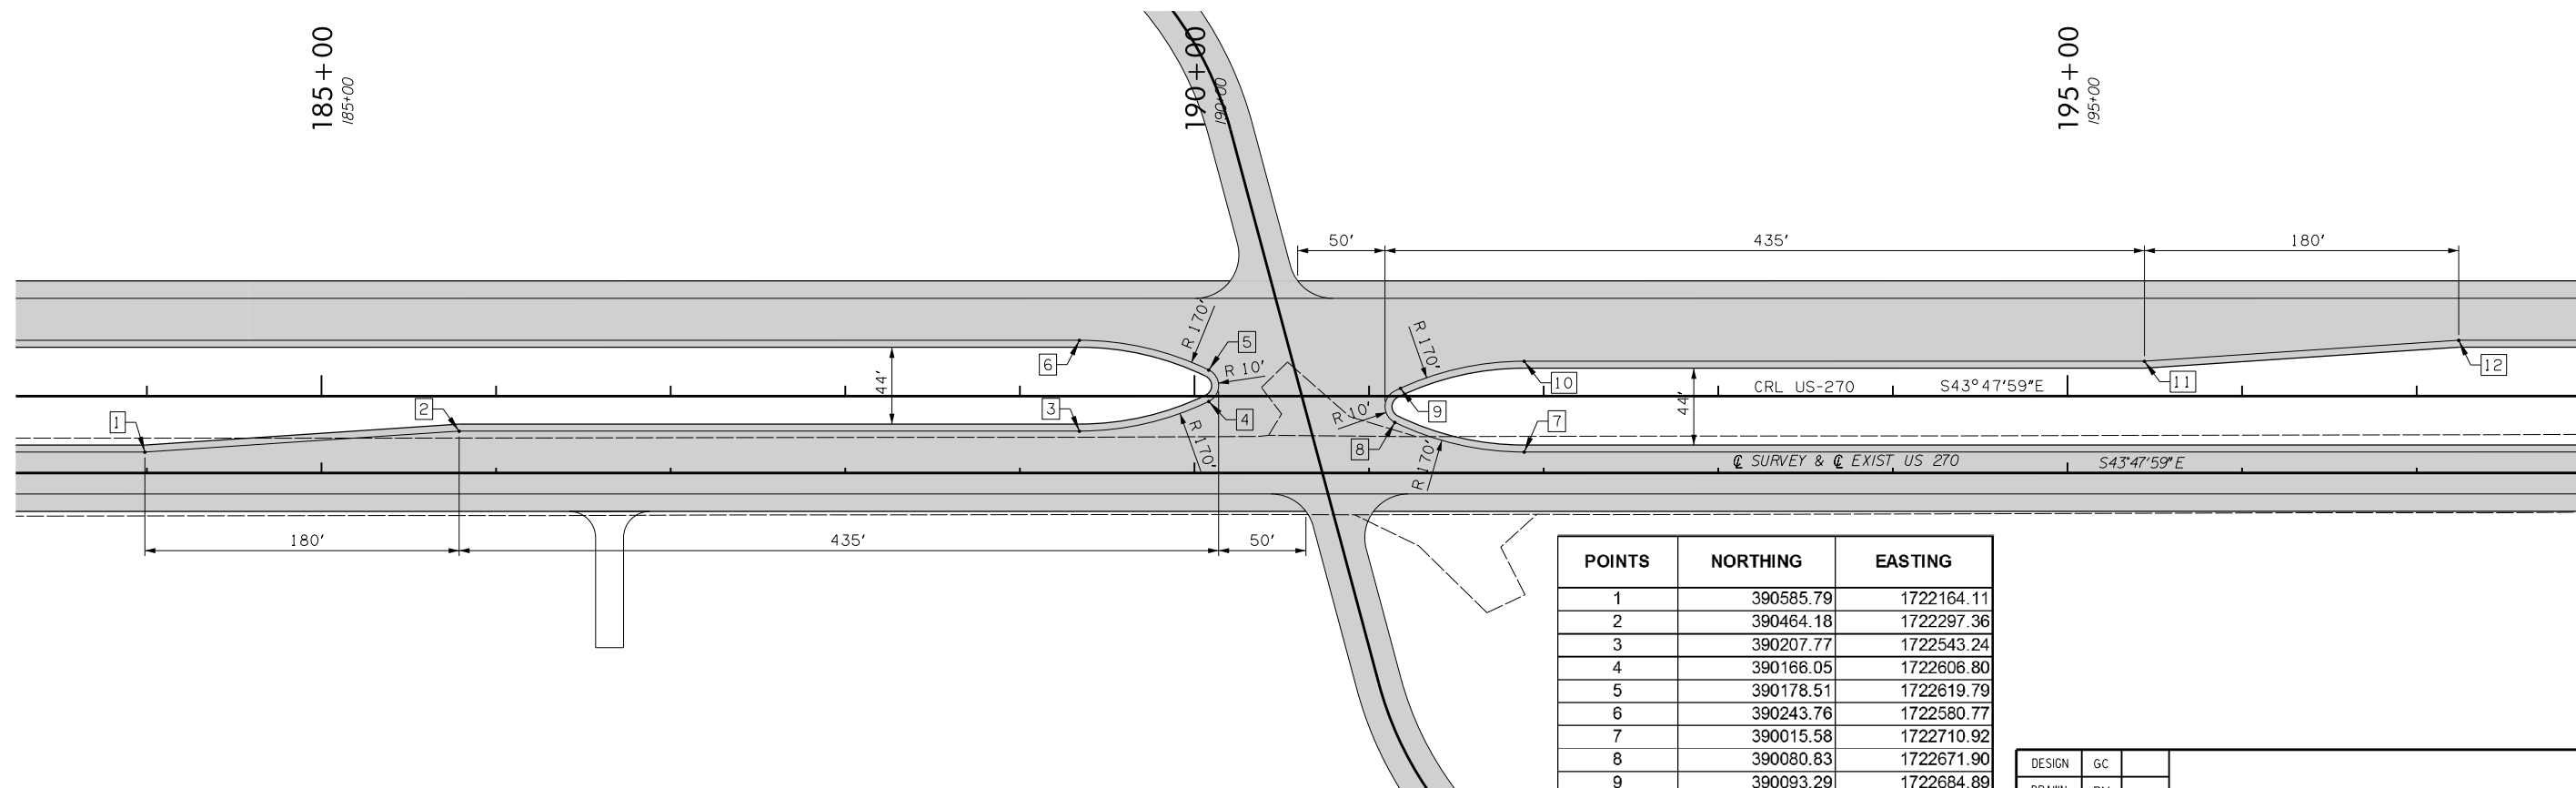
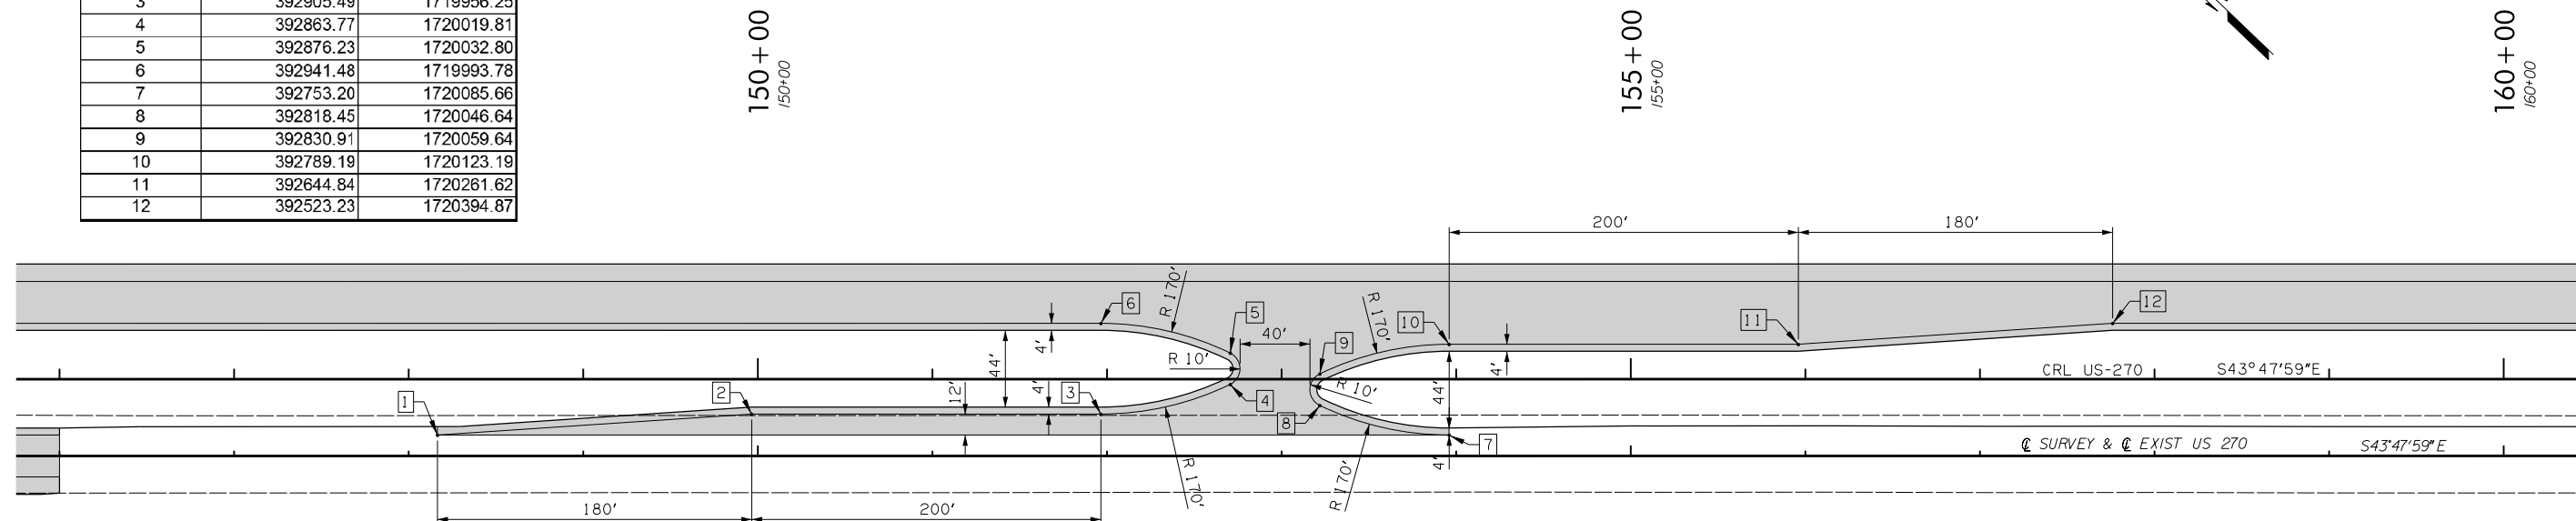


FED. ROAD DIST. NO.	STATE	JOB PIECE NO.	FISCAL YEAR	SHEET NO.	TOTAL SHEETS
6	OKLA.				
DESCRIPTION		REVISIONS		DATE	

POINTS	NORTHING	EASTING
1	393171.45	1719684.58
2	393049.84	1719817.82
3	392905.49	1719956.25
4	392863.77	1720019.81
5	392876.23	1720032.80
6	392941.48	1719993.78
7	392753.20	1720085.66
8	392818.45	1720046.64
9	392830.91	1720059.64
10	392789.19	1720123.19
11	392644.84	1720261.62
12	392523.23	1720394.87

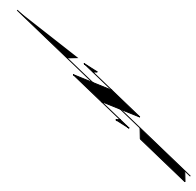

POINTS	NORTHING	EASTING
1	390585.79	1722164.11
2	390464.18	1722297.36
3	390207.77	1722543.24
4	390166.05	1722606.80
5	390178.51	1722619.79
6	390243.76	1722580.77
7	390015.58	1722710.92
8	390080.83	1722671.90
9	390093.29	1722684.89
10	390051.57	1722748.45
11	389795.16	1722994.34
12	389673.54	1723127.58

DESIGN	GC
DRAWN	RM
CHECKED	CC
APPROVED	CS
SQUAD	DEWBERRY

MEDIAN OPENING DETAILS

STATE JOB NO. 17671(34) SHEET NO. 21

DEWEY CO. US-270