


SEC. 31 T-19-N, R-15-W

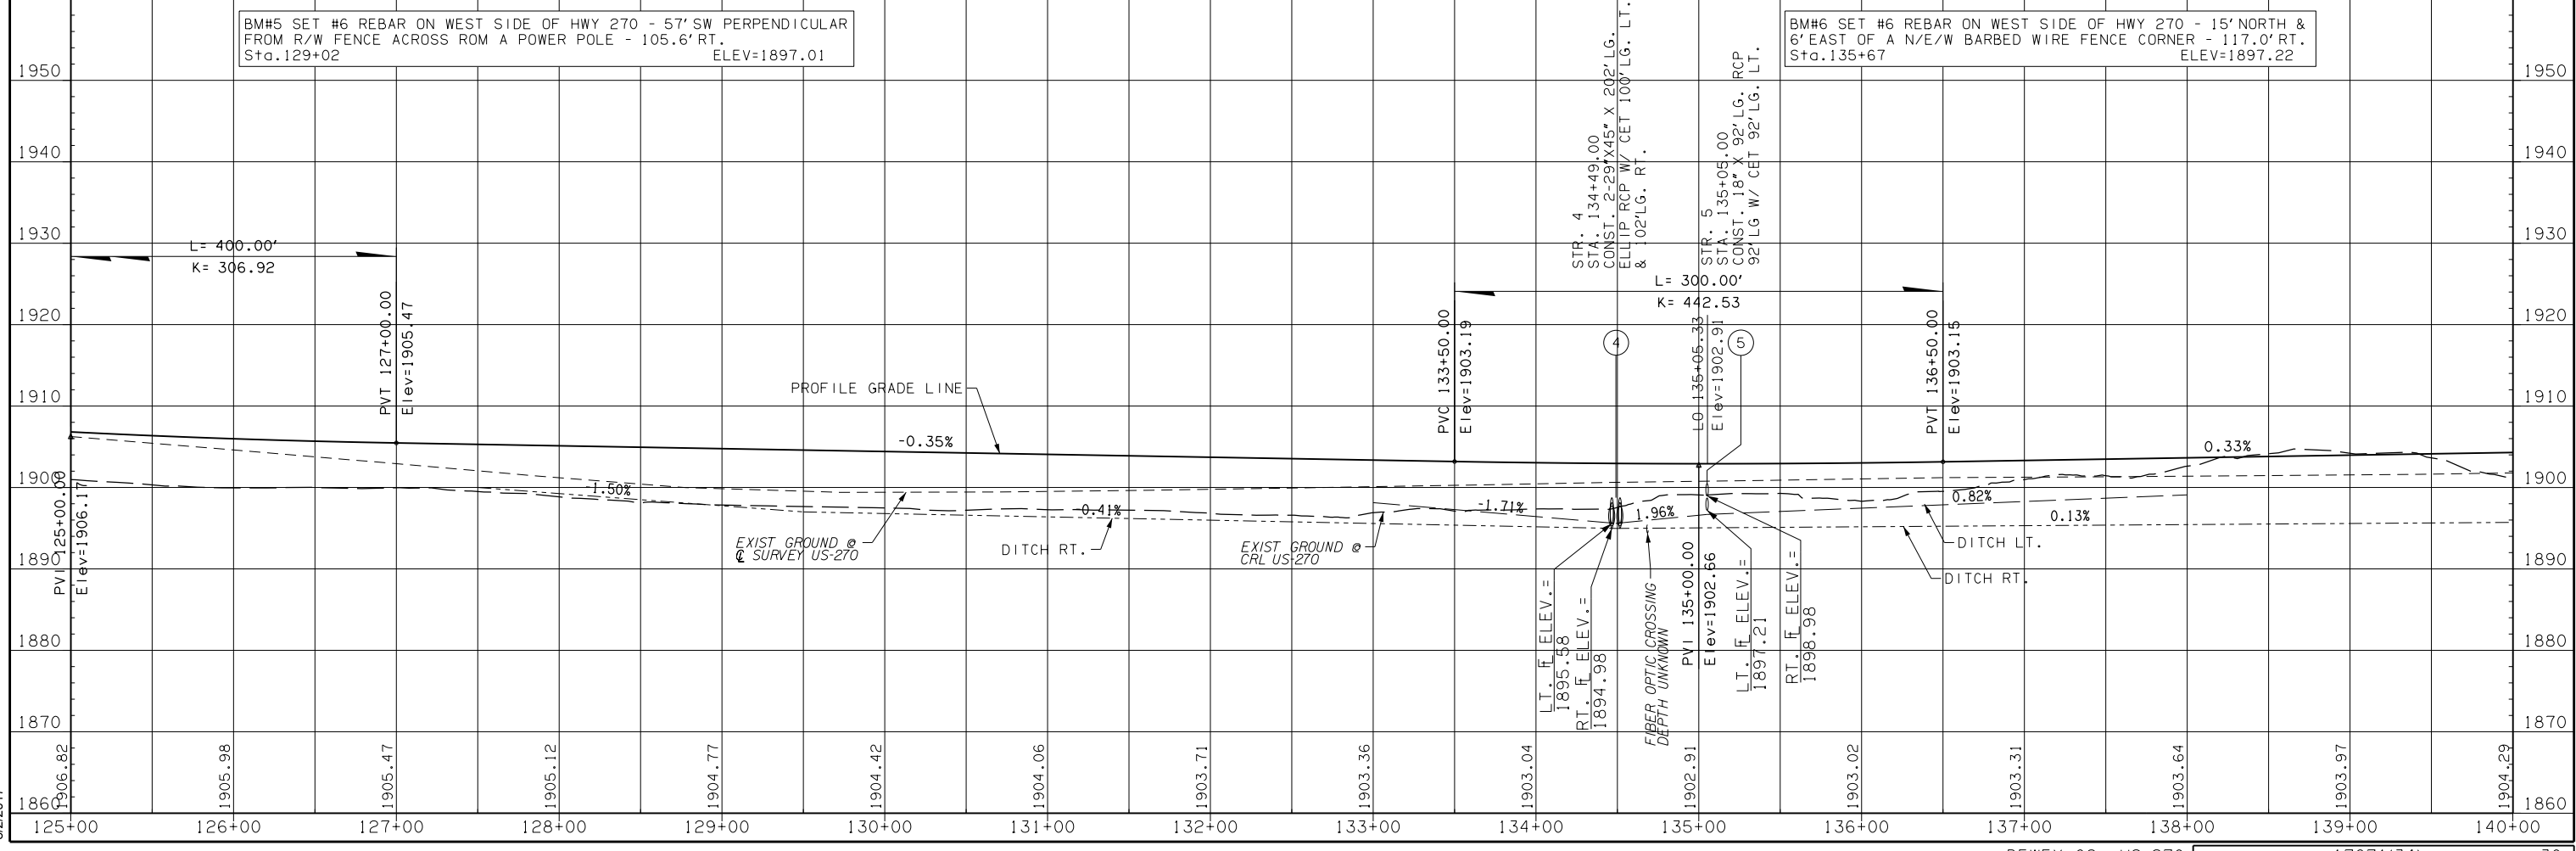

8/2/2017