



CRL NS235
CURVE DATA
PI Sta= 13+87.40
X= 1727865.7742
Y= 383732.6714
Δ= 25°05'39.49" LT
D= 14°19'26.20"
T= 89.02'
L= 175.19'
R= 400.00'
E= 9.79'
S= NC (See SUEL2-3-2)
V= 30 mph

CRL NS235
CURVE DATA
PI Sta= 17+45.13
X= 1727714.2628
Y= 384059.8837
Δ= 62°35'03.79" RT
D= 28°38'52.40"
T= 121.56'
L= 218.46'
R= 200.00'
E= 34.05'
S= NC (See SUEL2-3-2)
V= 25 mph

SEC. 9 T-18-N, R-15-W

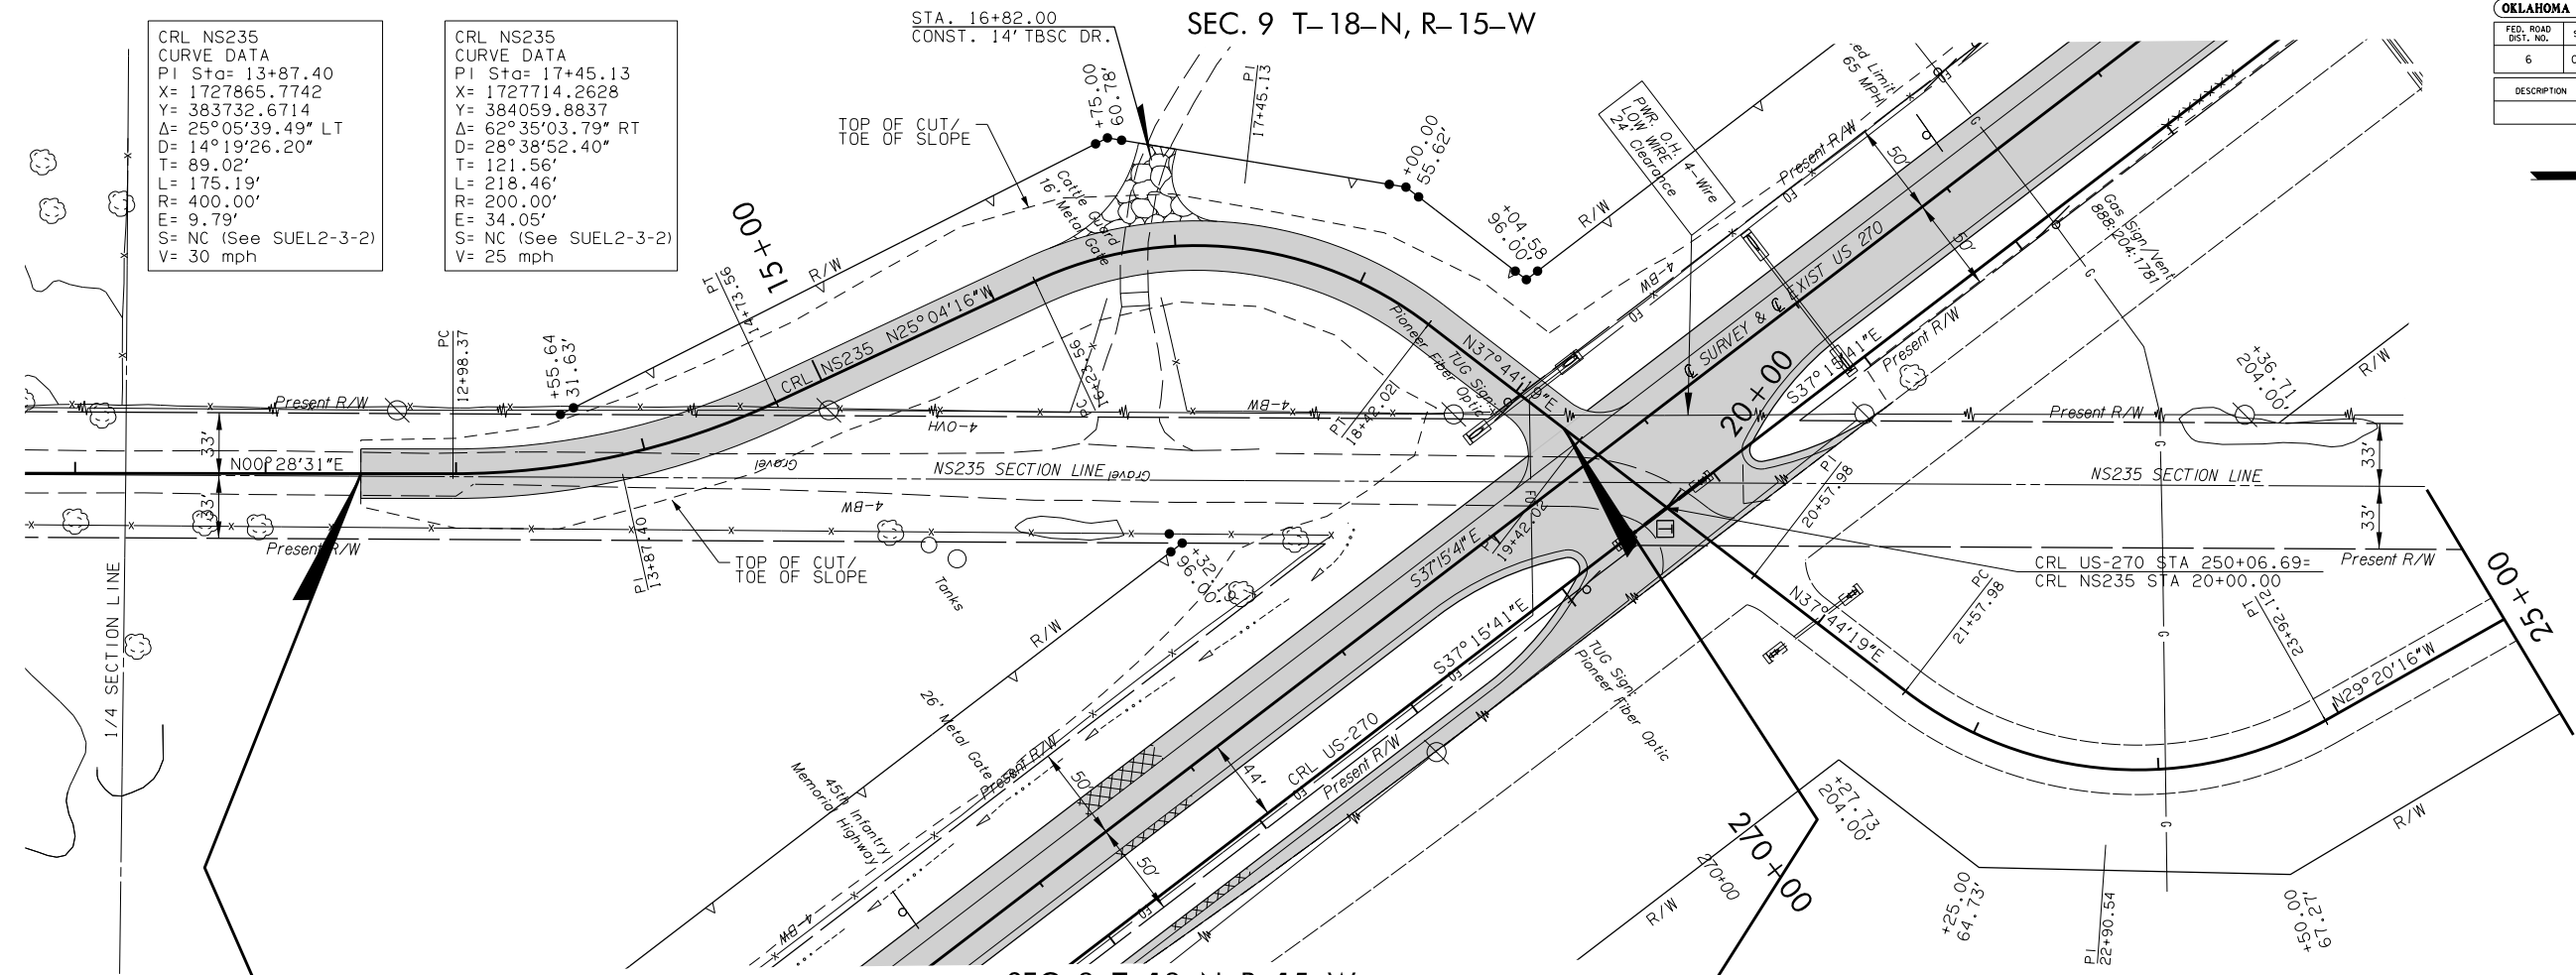

SEC. 8 T-18-N, R-15-W

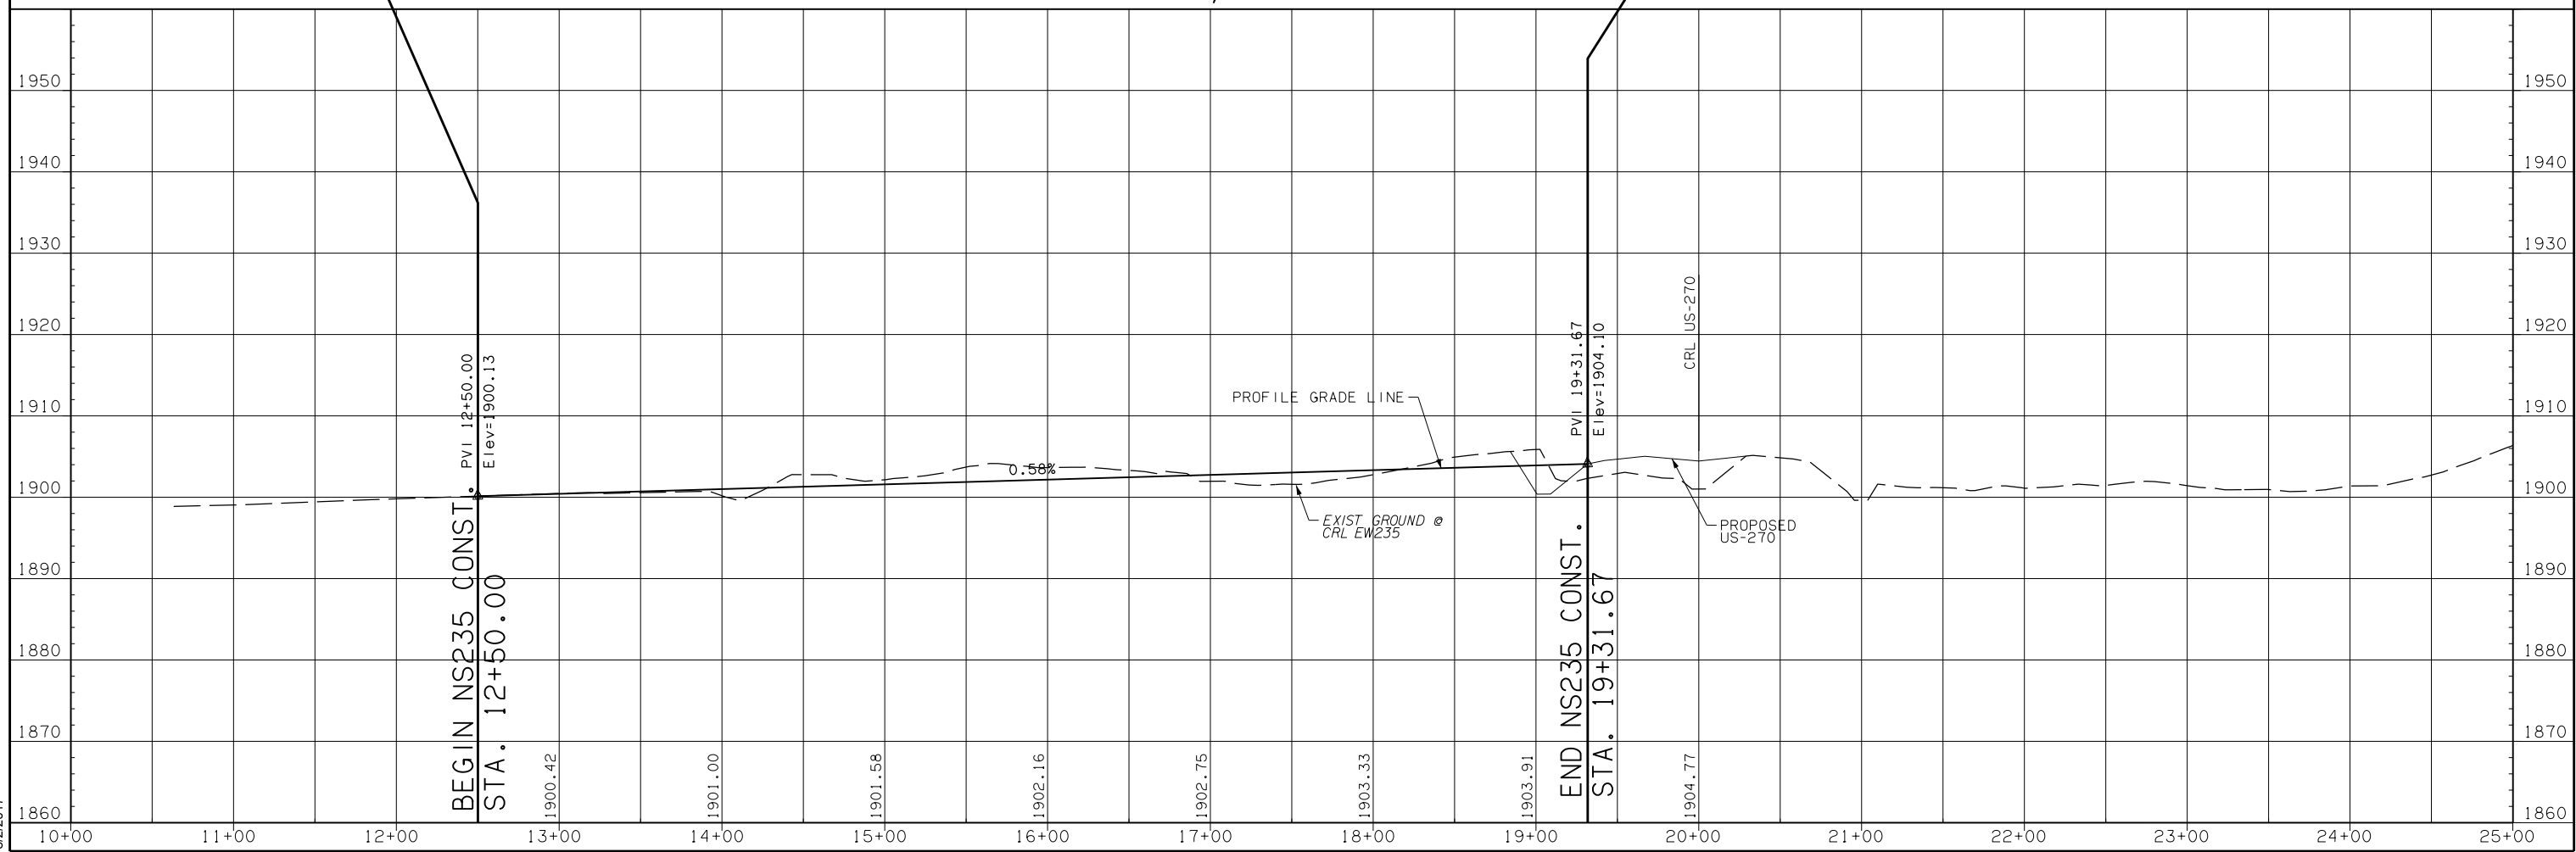

8/2/2017