
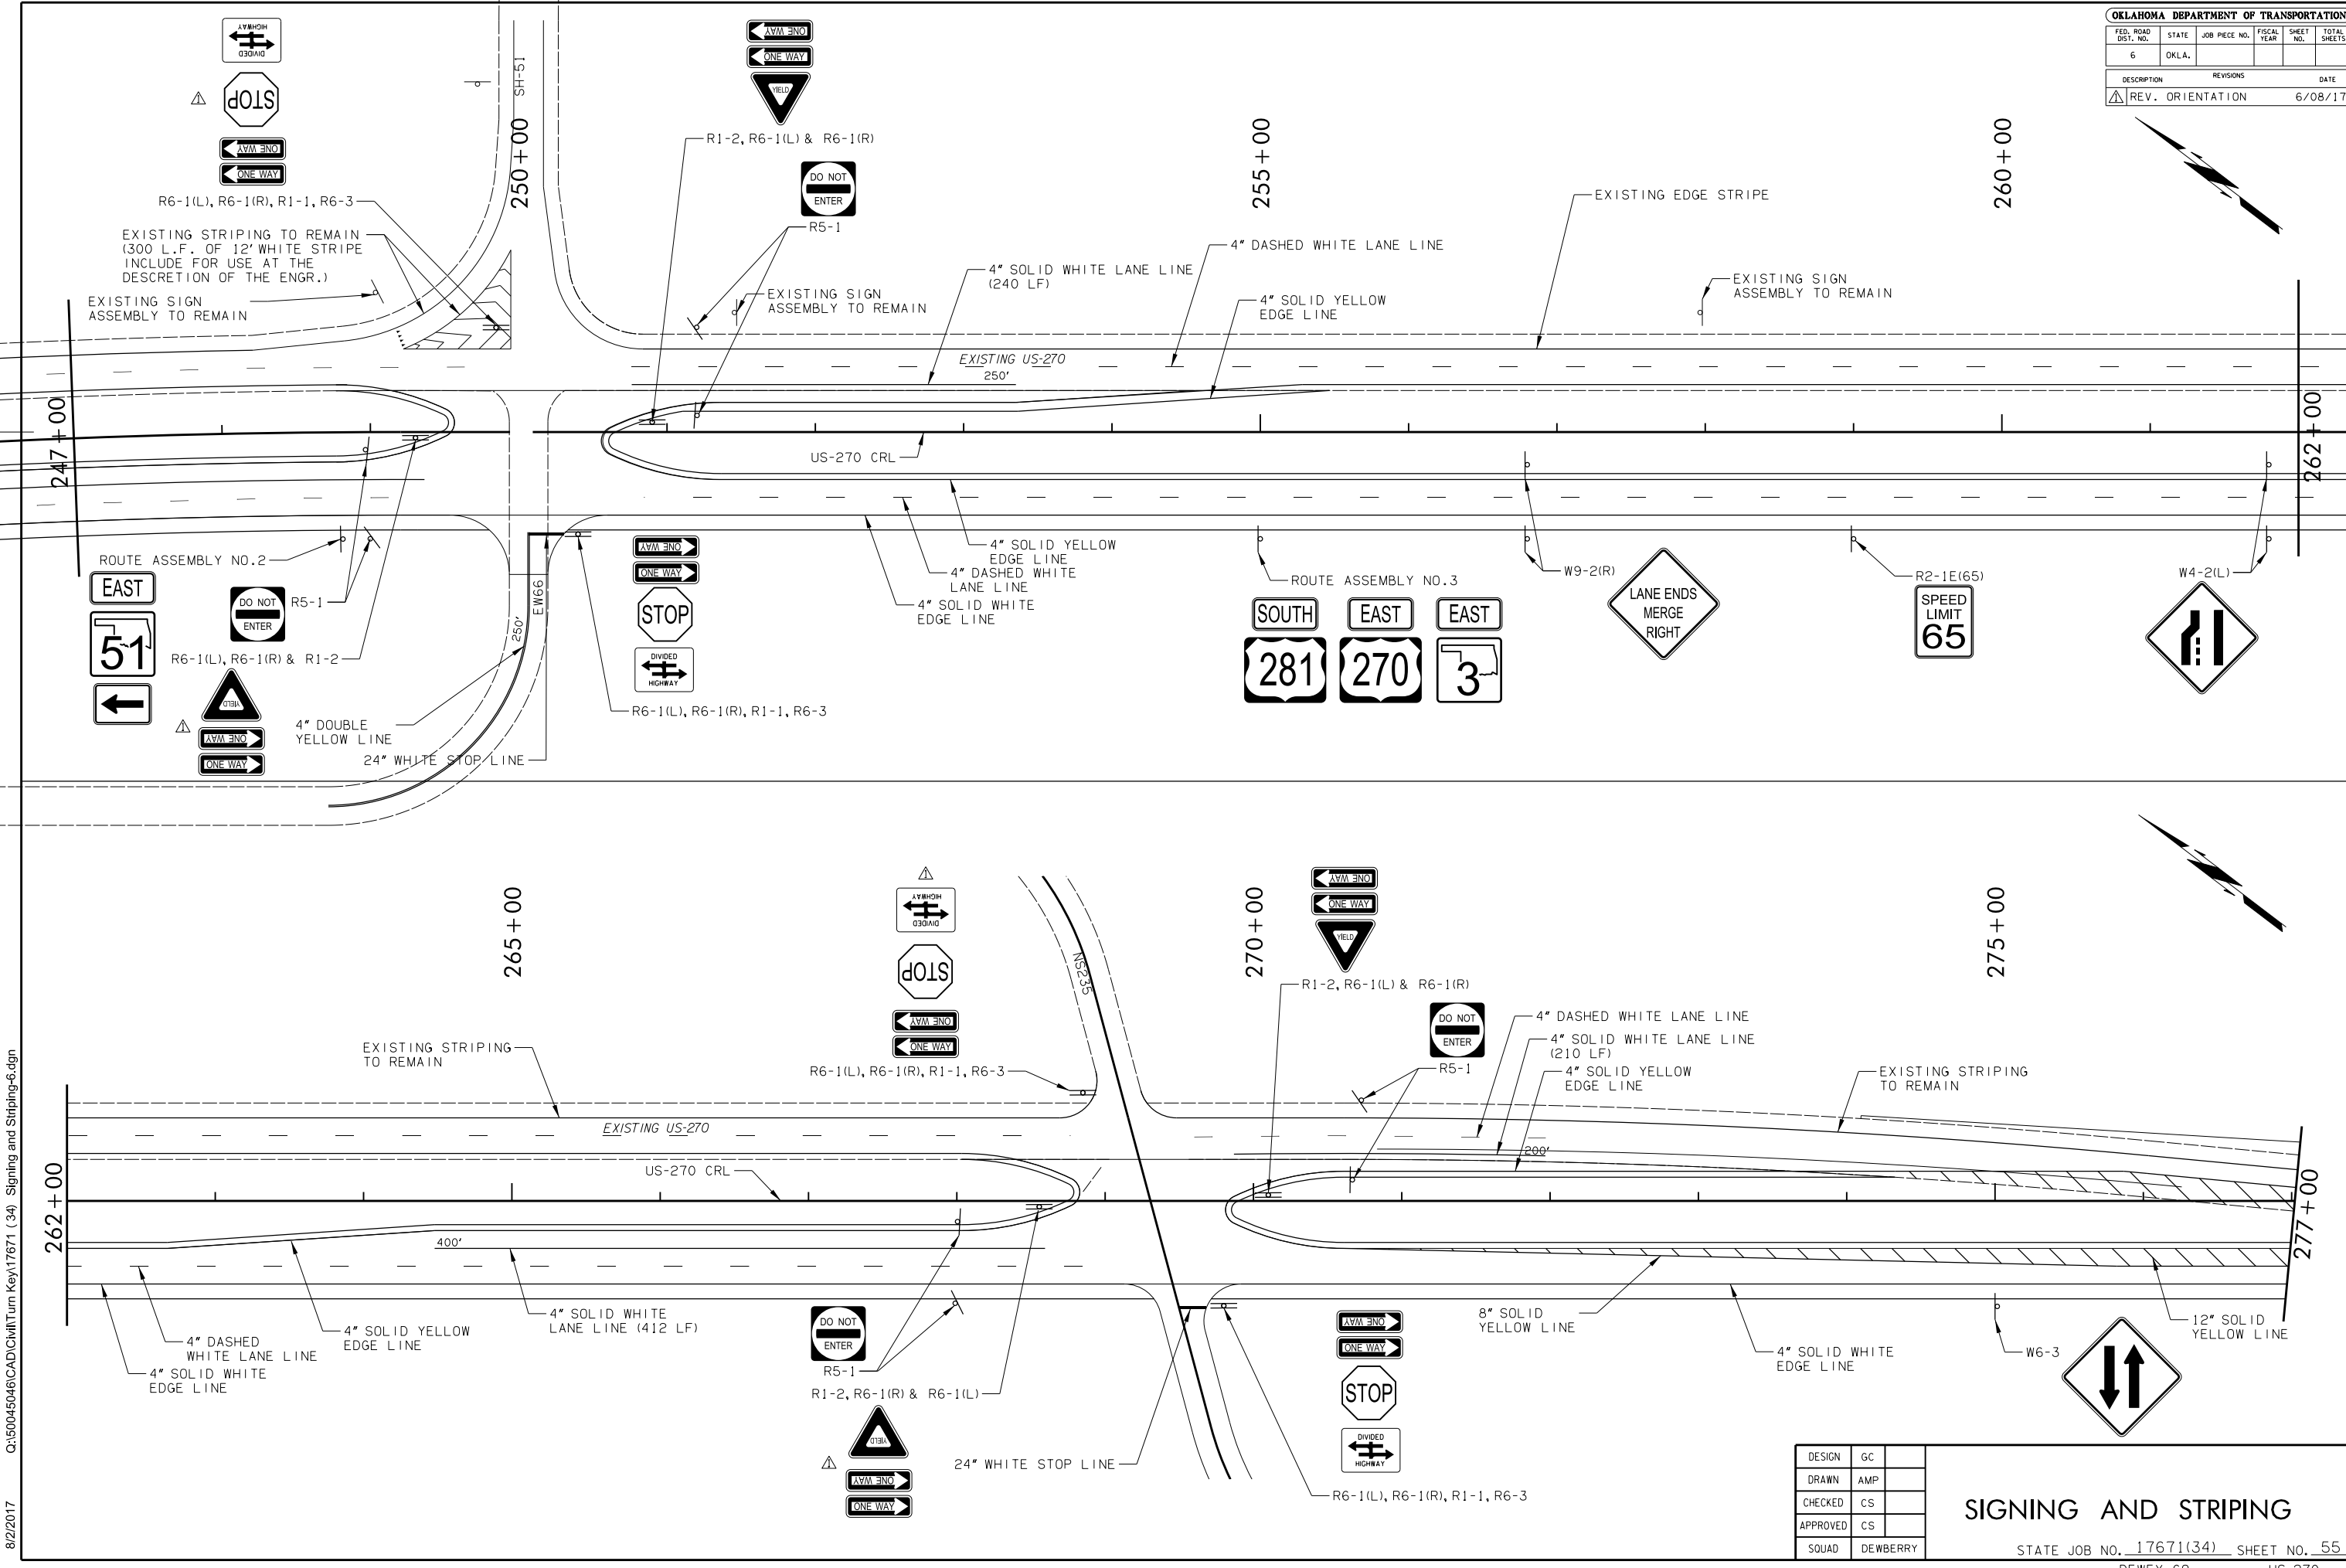


FED. ROAD DIST. NO.	STATE	JOB PIECE NO.	FISCAL YEAR	SHEET NO.	TOTAL SHEETS
6	OKLA.				
DESCRIPTION		REVISIONS	DATE		
REV. ORIENTATION			6/08/17		

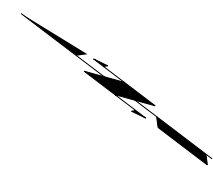

8/2/2017 Q:\150045046\CAD\Civil\Turn Key\17671 (34) Signing and Striping-6.dgn

DESIGN	GC
DRAWN	AMP
CHECKED	CS
APPROVED	CS
SQUAD	DEWBERRY

SIGNING AND STRIPING

STATE JOB NO. 17671(34) SHEET NO. 55

DEWEY CO. US-270