

SECTION CORNER - O.D.O.T. D-22-467  
 FOUND AND ACCEPTED A #4 BAR. LOCATION IS IN AGREEMENT WITH OKLAHOMA CERTIFIED CORNER RECORD FILED IN 2010, 1996, AND 1979. THE REFERENCE MONUMENTS WERE FOUND AND VERIFIED.

SECTION CORNER - O.D.O.T. D-22-468  
 SET A #4 BAR WITH "CA 2054" CAP FOR CORNER. LOCATION WAS RE-ESTABLISHED BY USING EXISTING FENCE LINES RUNNING NORTH SOUTH AND ONLINE BETWEEN OPPOSING SECTION CORNERS. NO OKLAHOMA CERTIFIED CORNER RECORD WAS ON FILE FOR THIS LOCATION.


SECTION CORNER - O.D.O.T. D-22-469  
 FOUND AND ACCEPTED A #4 BAR WITH "CA 980" CAP. LOCATION IS IN AGREEMENT WITH OKLAHOMA CERTIFIED CORNER RECORD FILED IN 2004. THE REFERENCE MONUMENTS WERE FOUND AND VERIFIED.

SECTION CORNER - O.D.O.T. D-22-473  
 FOUND AND ACCEPTED A #3 BAR. LOCATION IS IN AGREEMENT WITH OKLAHOMA CERTIFIED CORNER RECORD FILED IN 1979. ONE REFERENCE MONUMENT WAS FOUND AND VERIFIED.


SECTION CORNER - O.D.O.T. D-22-474  
 FOUND BENT #4 BAR. LOCATION IS IN AGREEMENT WITH OKLAHOMA CERTIFIED CORNER RECORD FILED IN 2010. THE REFERENCE MONUMENTS WERE FOUND AND VERIFIED. LOCATION SEEMS TO BE IN HARMONY WITH THE SURROUNDING IMPROVEMENTS. THE MONUMENT REFERENCED IN OKLAHOMA CERTIFIED CORNER RECORD FILED IN 2004 WAS NOT FOUND.

SECTION CORNER - O.D.O.T. D-22-478  
 FOUND AND ACCEPTED A #4 BAR. LOCATION IS IN AGREEMENT WITH OKLAHOMA CERTIFIED CORNER RECORD FILED IN 2010 AND IS IN HARMONY WITH EXISTING IMPROVEMENTS. THE REFERENCE MONUMENTS WERE FOUND AND VERIFIED.

SECTION CORNER - O.D.O.T. D-22-480  
 FOUND AND ACCEPTED A MAGNETIC NAIL. LOCATION IS IN AGREEMENT WITH OKLAHOMA CERTIFIED CORNER RECORD FILED IN 2010 AND 2004 AND IS IN HARMONY WITH EXISTING IMPROVEMENTS. SOME OF THE REFERENCE MONUMENTS WERE FOUND AND VERIFIED.

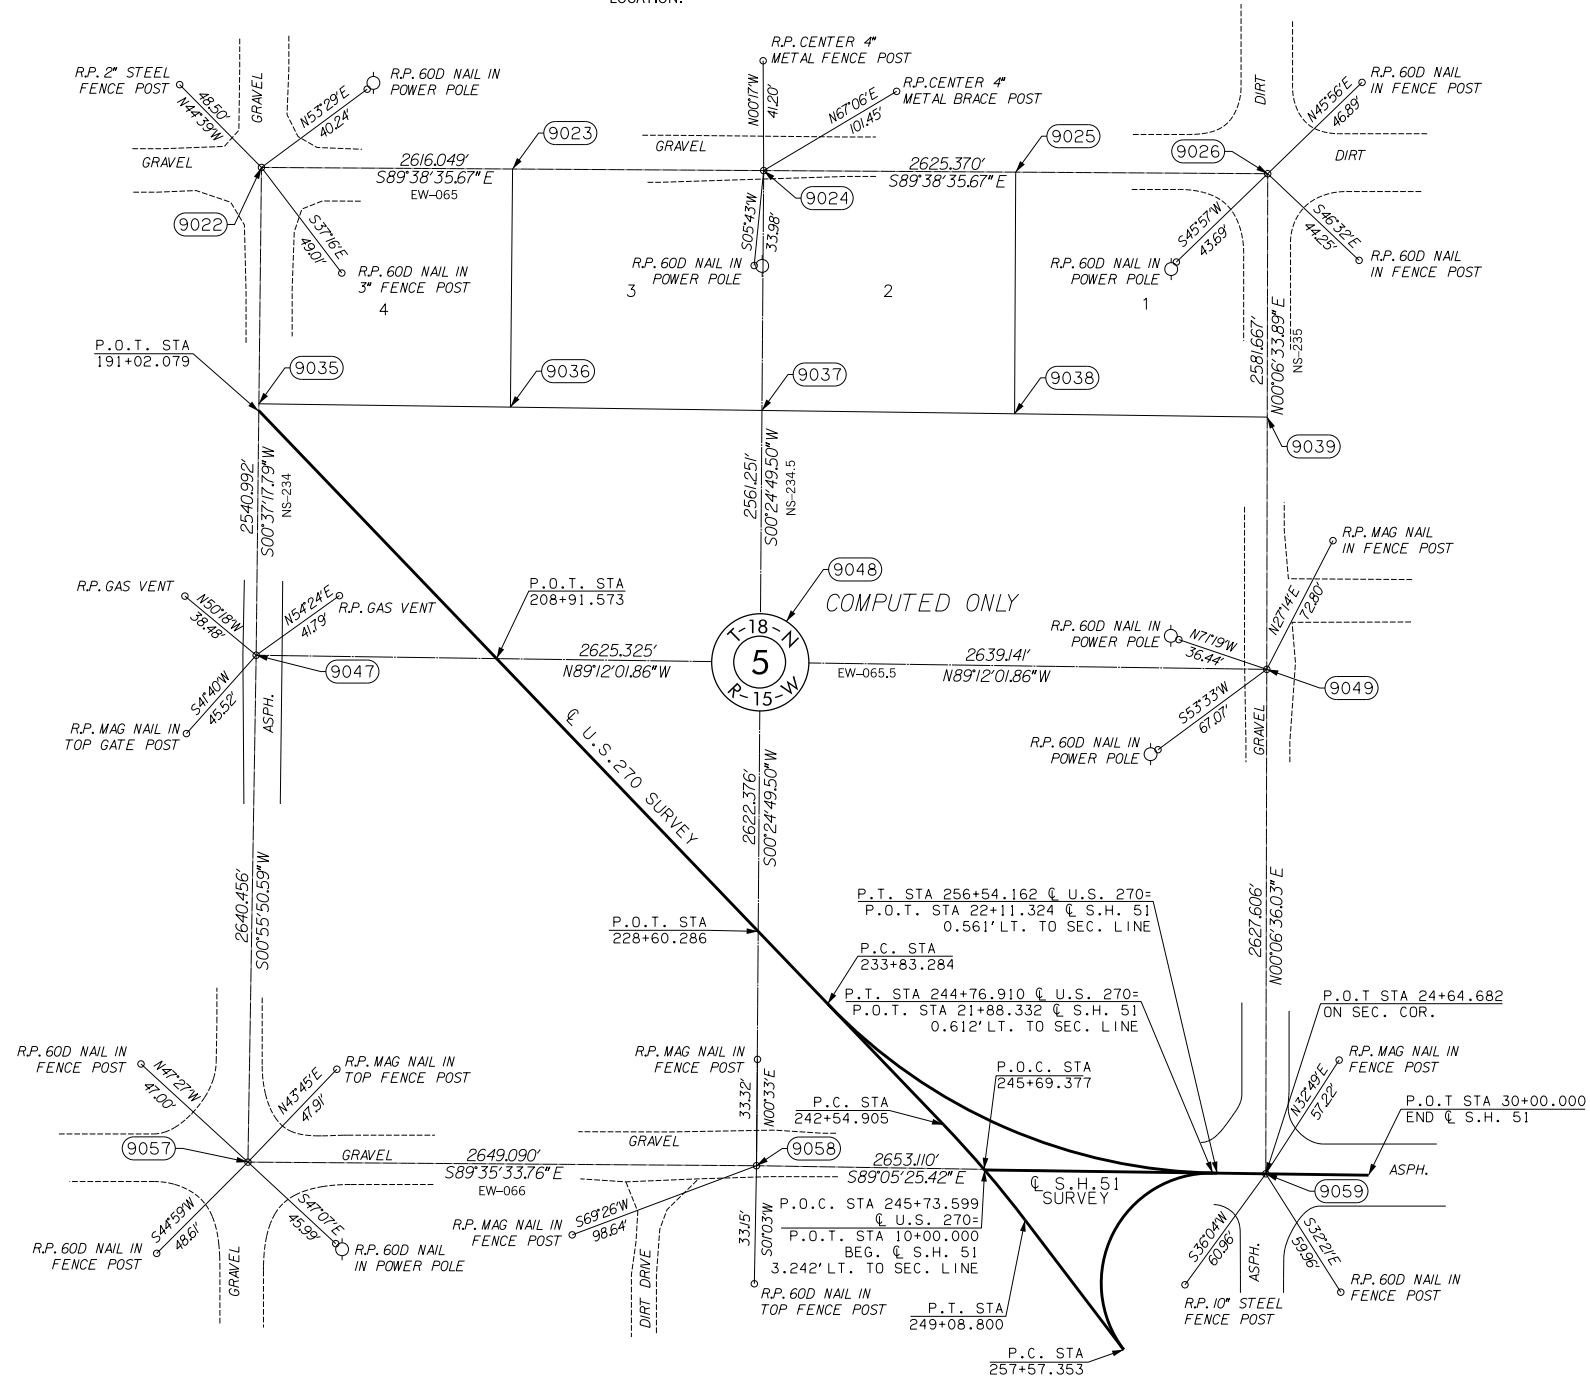

SECTION CORNER - O.D.O.T. D-22-479  
 FOUND AND ACCEPTED A #4 BAR. LOCATION IS IN AGREEMENT WITH OKLAHOMA CERTIFIED CORNER RECORD FILED IN 2004 AND IS IN HARMONY WITH EXISTING IMPROVEMENTS. THE REFERENCE MONUMENTS WERE FOUND AND VERIFIED.

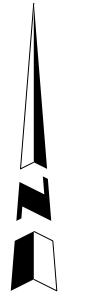

SCALE:  
 1" = 500'

NOTE: REFERENCE'S SHOWN ARE NOT TO SCALE.

OKLAHOMA DEPARTMENT OF TRANSPORTATION SURVEY DIVISION			
PLS	KH		
DRAWN	CF,SK		
CHECKED	KH		
APPROVED	KH		
CREW	JH,SA,BH,DR	SWO 4600 (1)	PROJECT NO. 17671(34) SHEET NO. 331