
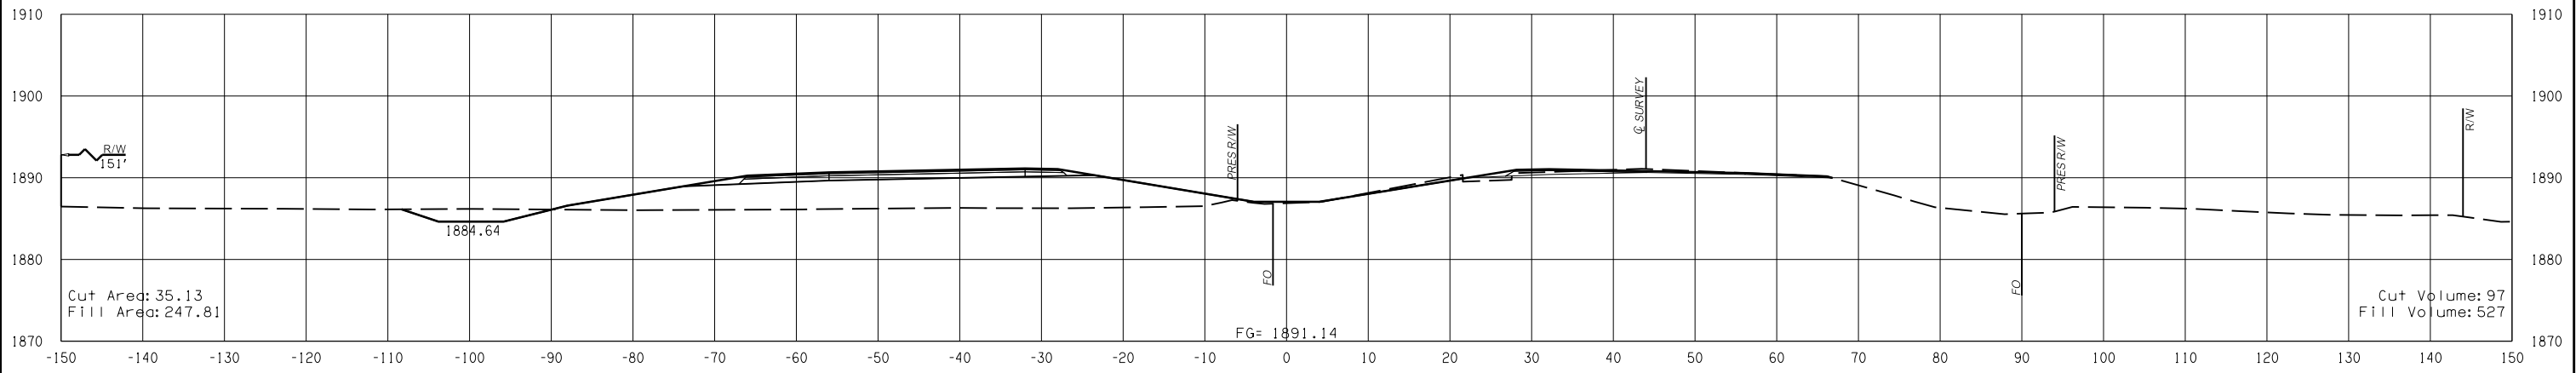
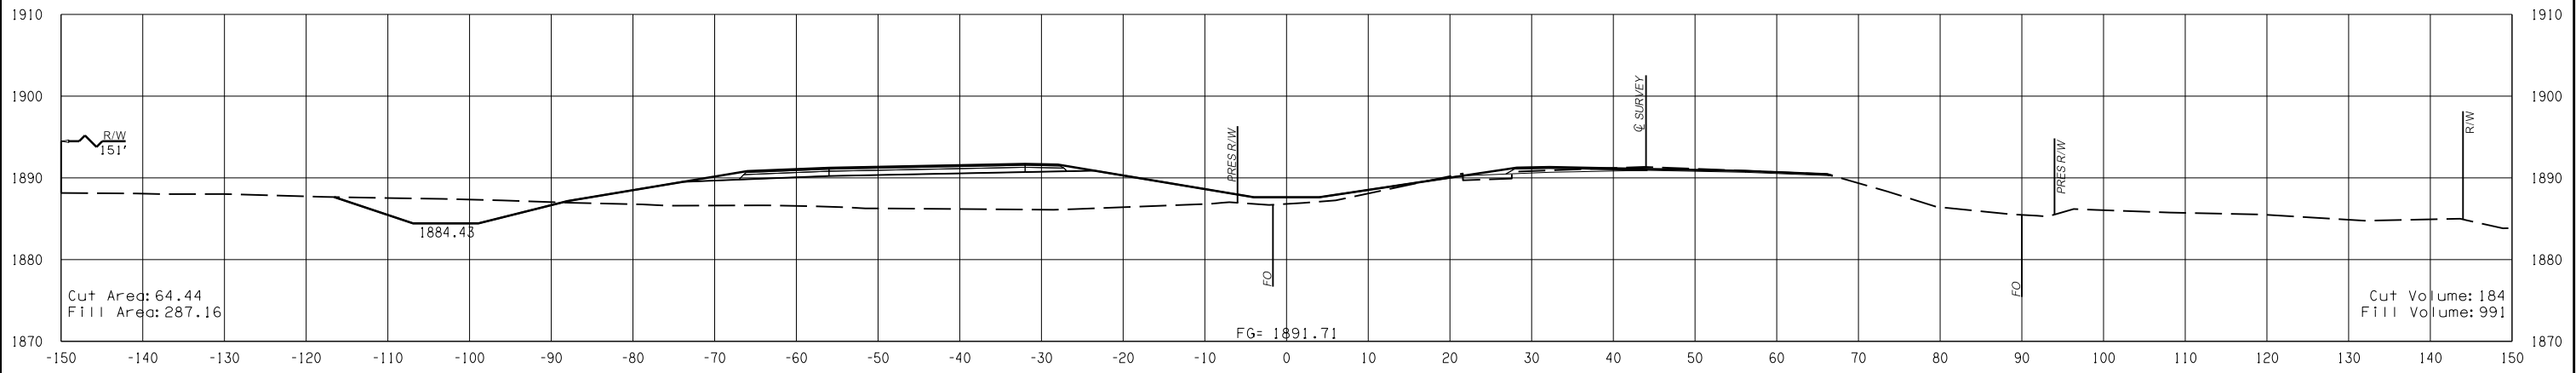


FED. ROAD DIST. NO.	STATE	JOB PIECE NO.	FISCAL YEAR	SHEET NO.	TOTAL SHEETS
6	OKLA.				
DESCRIPTION		REVISIONS		DATE	

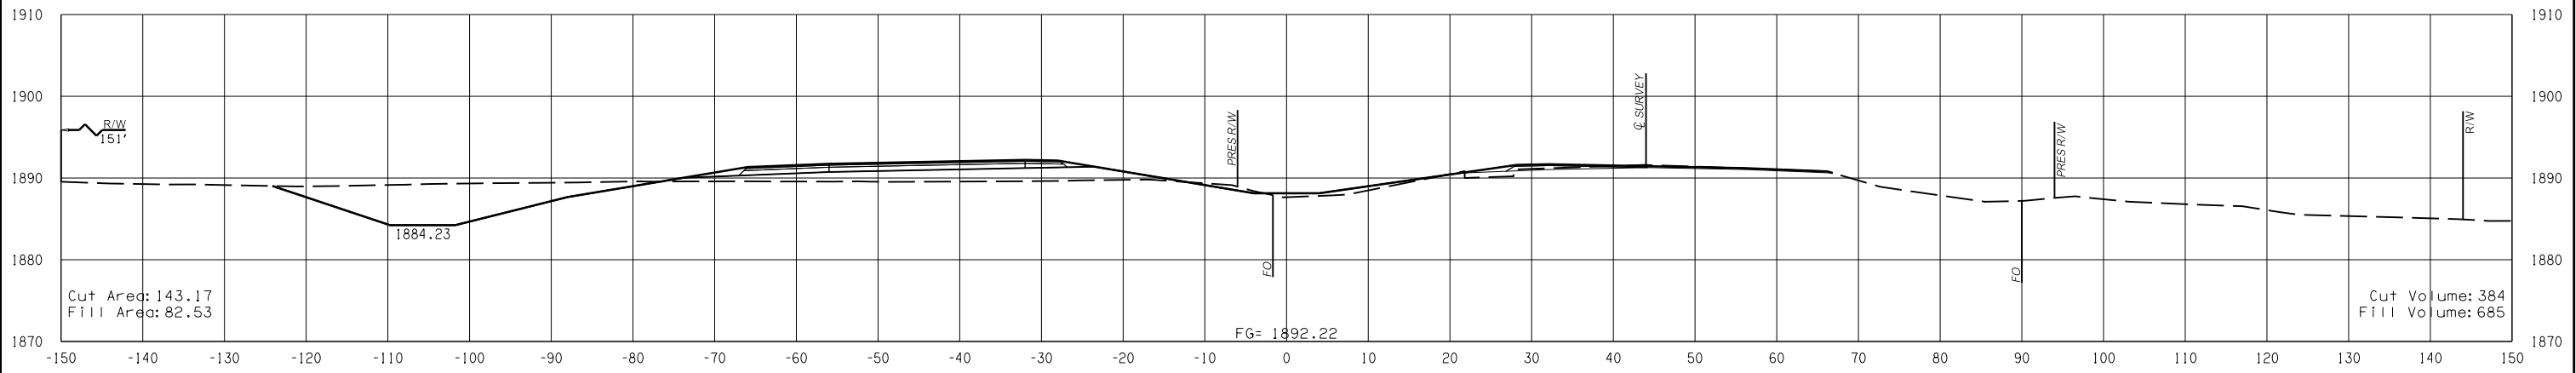

8/2/2017 Q:\160045046\CAD\Civil\Turn Key\17671 (34) Xsec US-270-TurnKey.dgn