



FED. ROAD DIST. NO.	STATE	JOB PIECE NO.	FISCAL YEAR	SHEET NO.	TOTAL SHEETS
6	OKLA.				


DESCRIPTION	REVISIONS	DATE

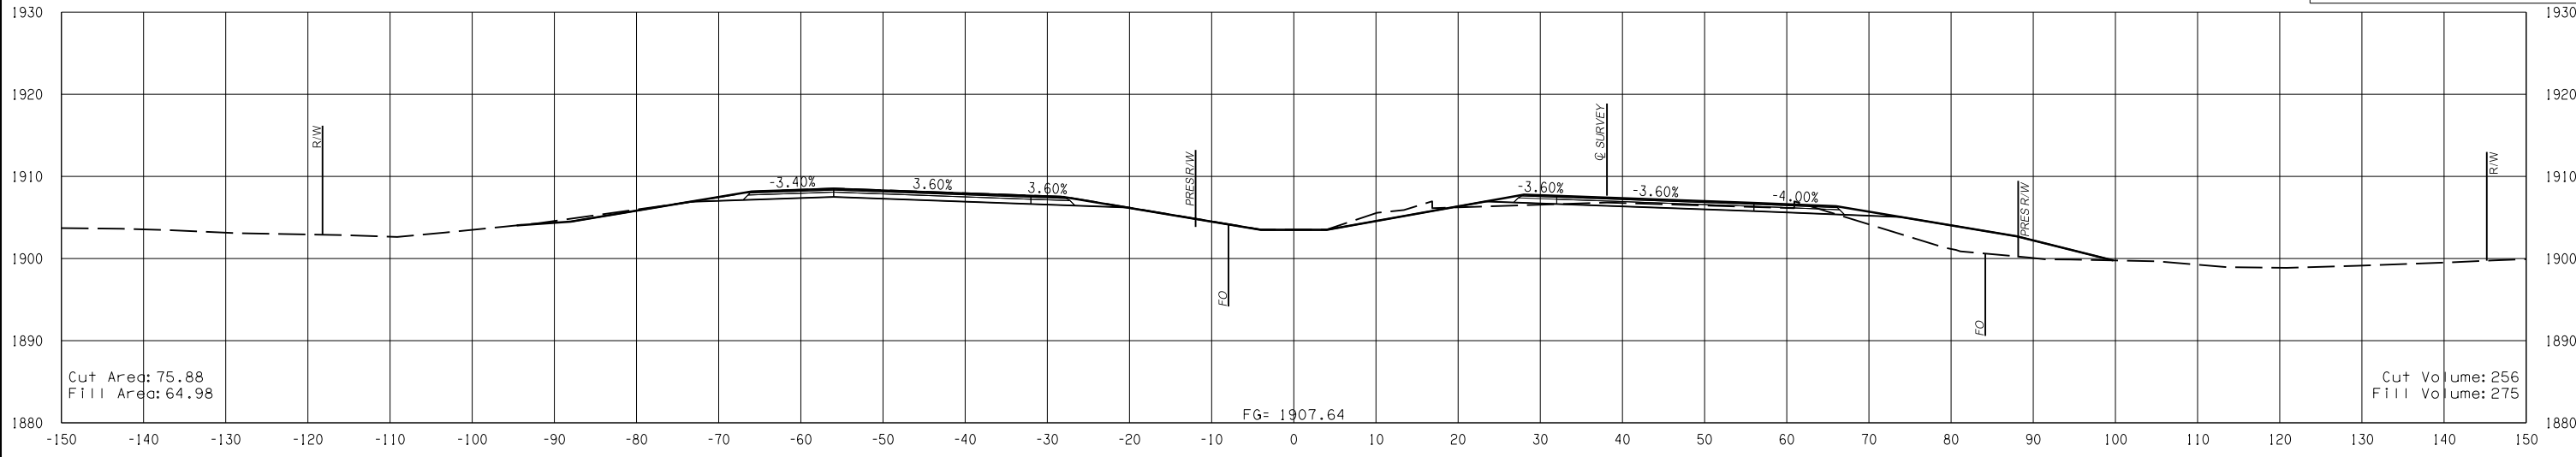

234+00.00

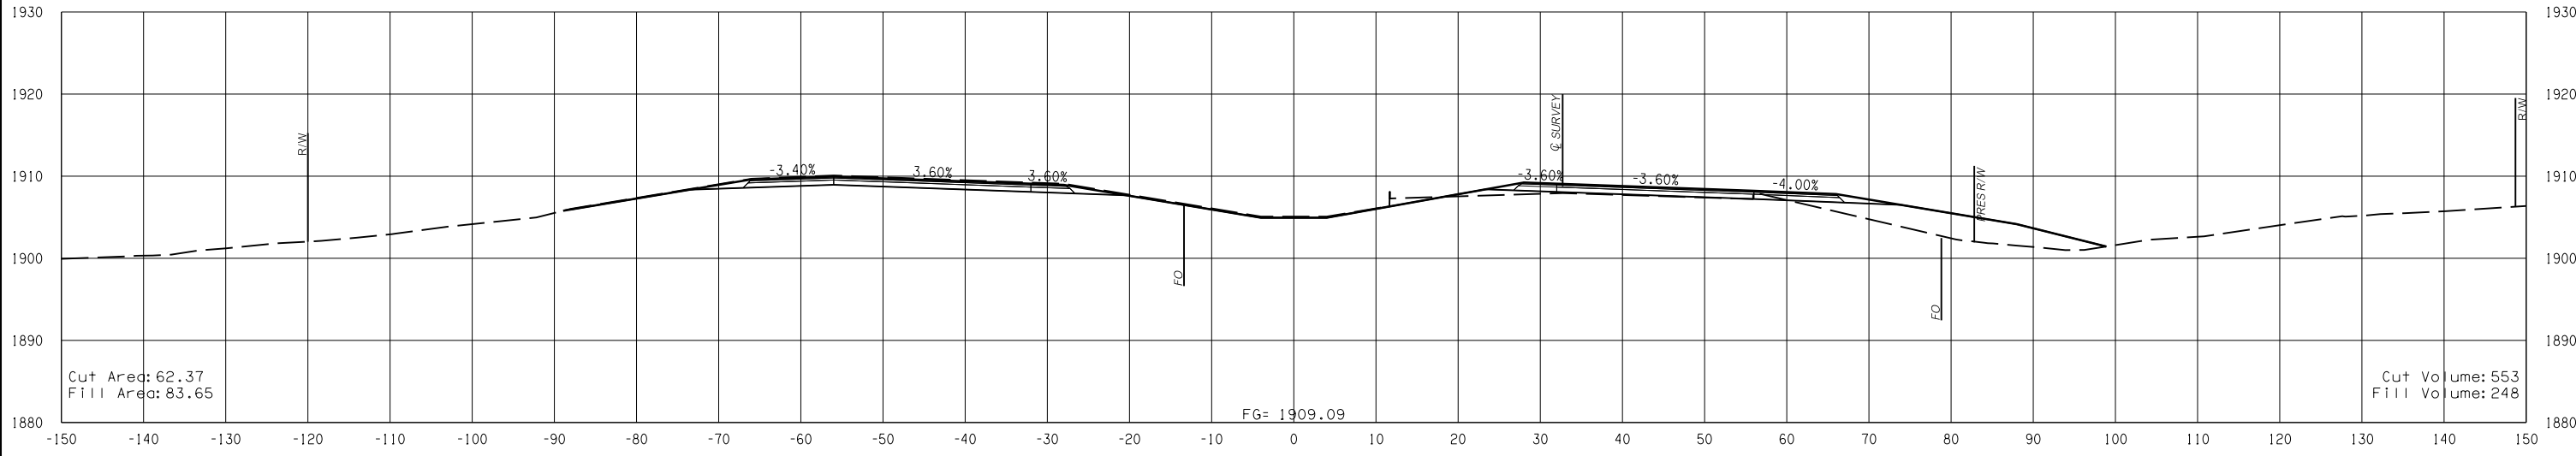

233+00.00

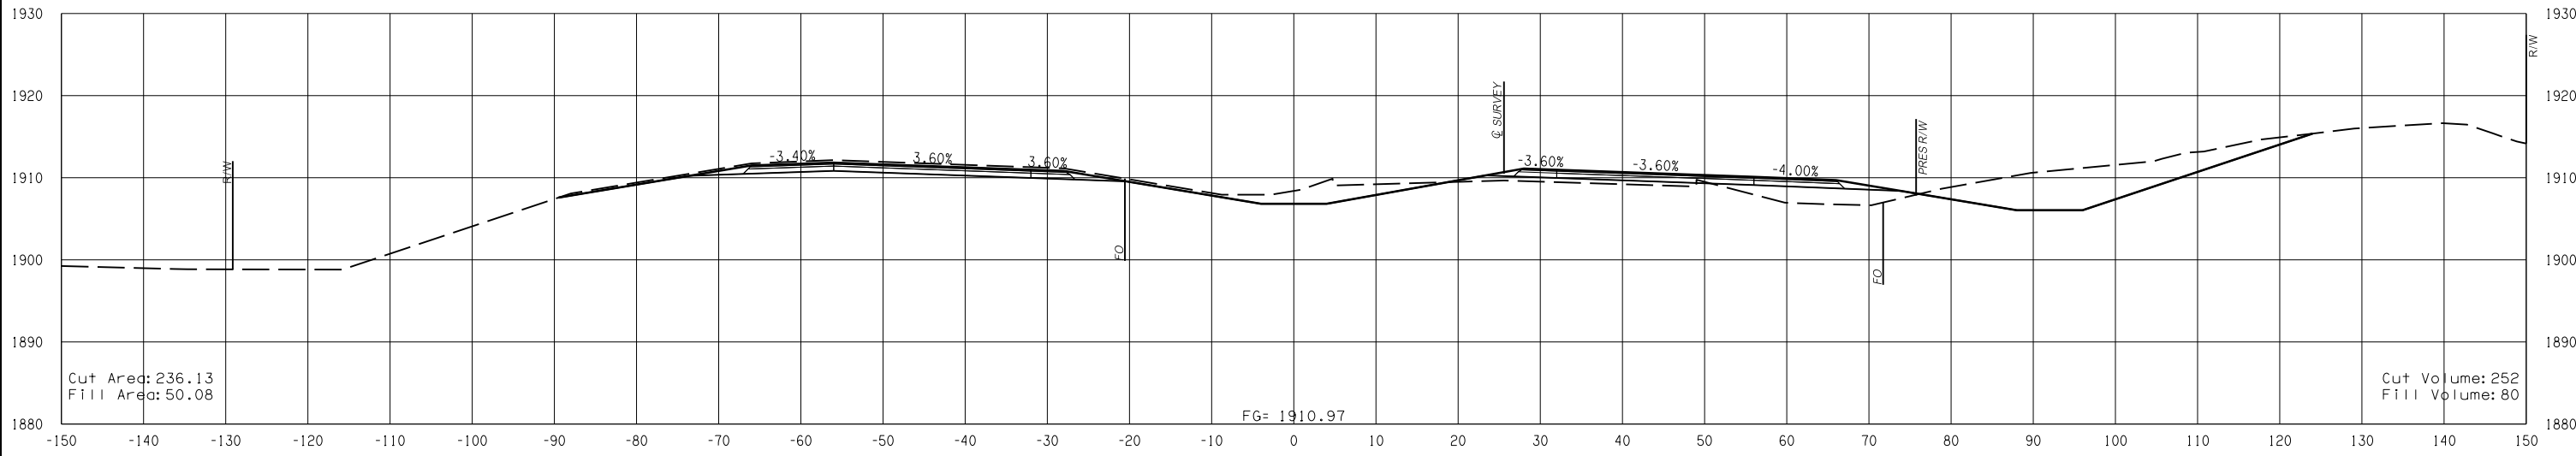

232+00.00

8/2/2017 Q:\50045046\CAD\Civil\Turn Key\17671 (34) Xsec US-270-TurnKey.dgn

Cut Area: 75.88
 Fill Area: 64.98

Cut Volume: 256
 Fill Volume: 275

Cut Area: 62.37
 Fill Area: 83.65

Cut Volume: 553
 Fill Volume: 248

Cut Area: 236.13
 Fill Area: 50.08

Cut Volume: 252
 Fill Volume: 80