

SEC. 3 T4N R26W


610+00

615+00

605+00

604+00

619+00

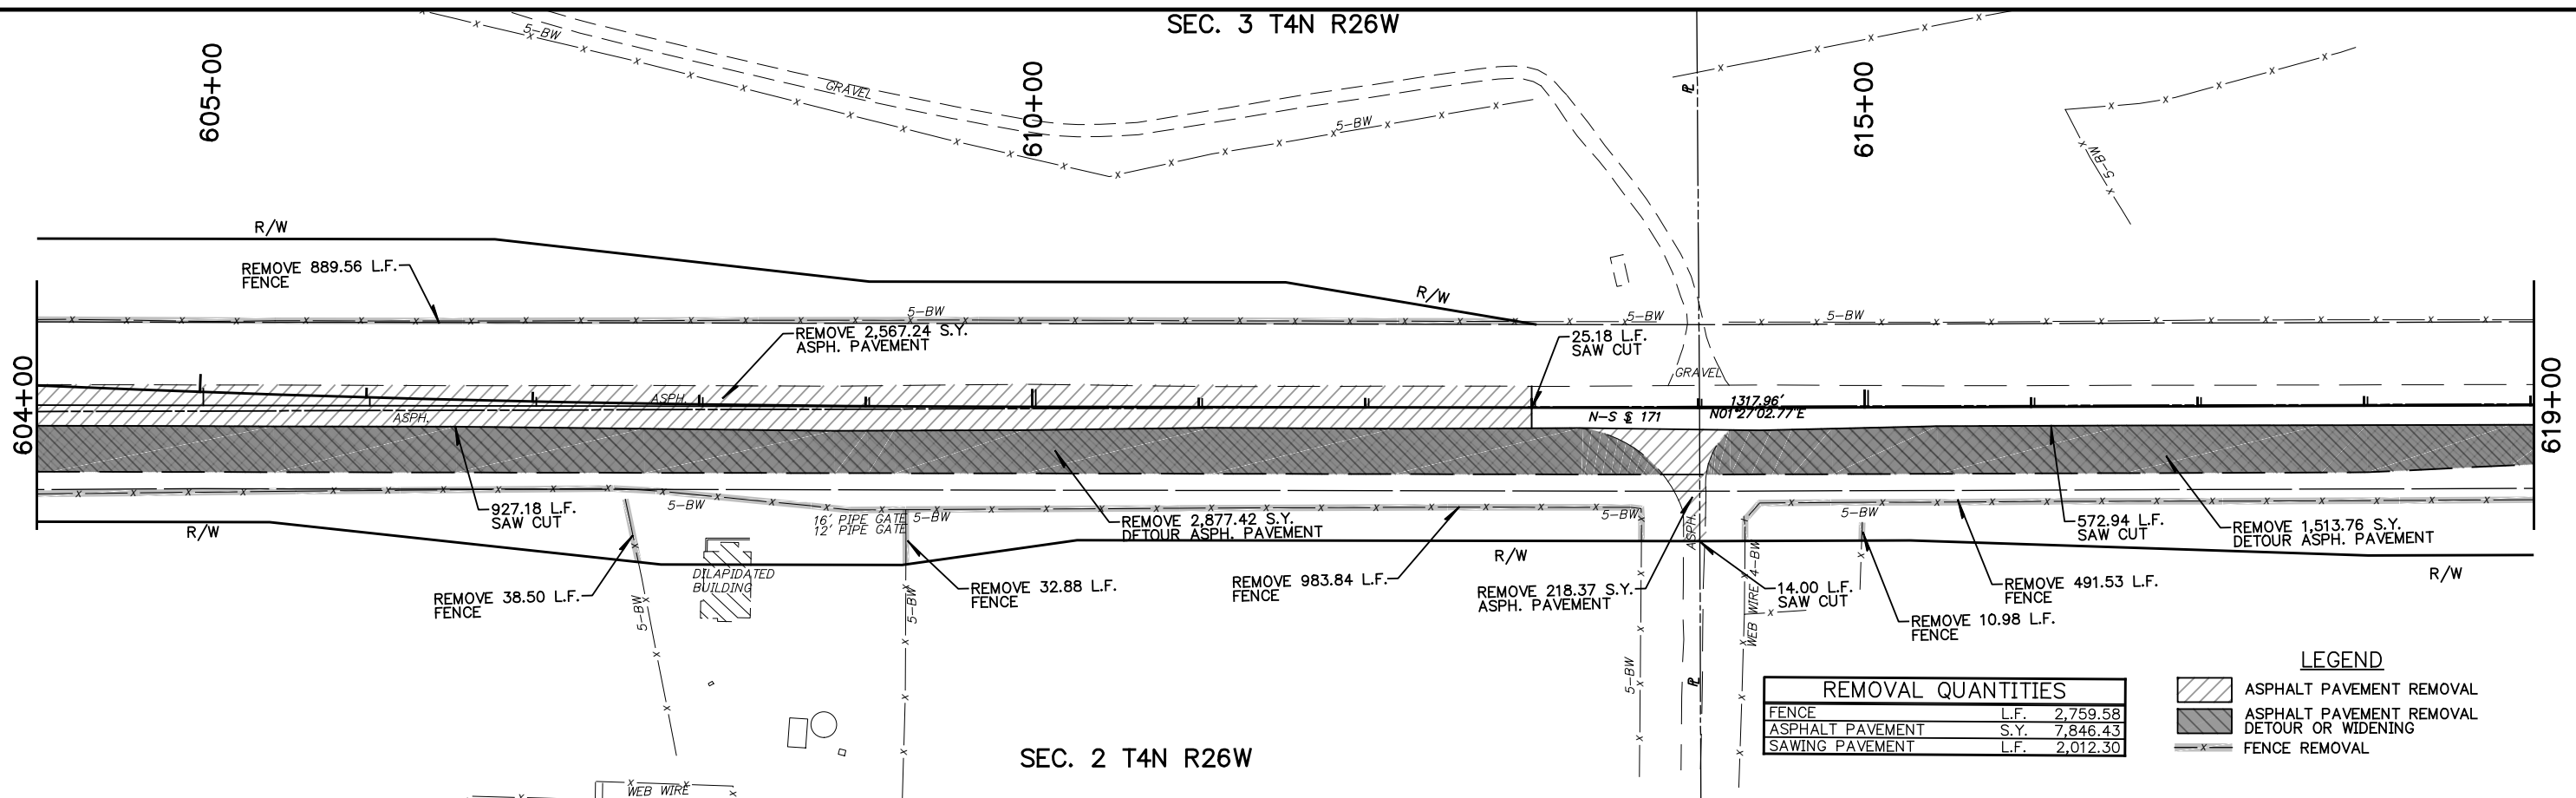

SEC. 2 T4N R26W


SEC. 3 T4N R26W

620+00

625+00

630+00

619+00

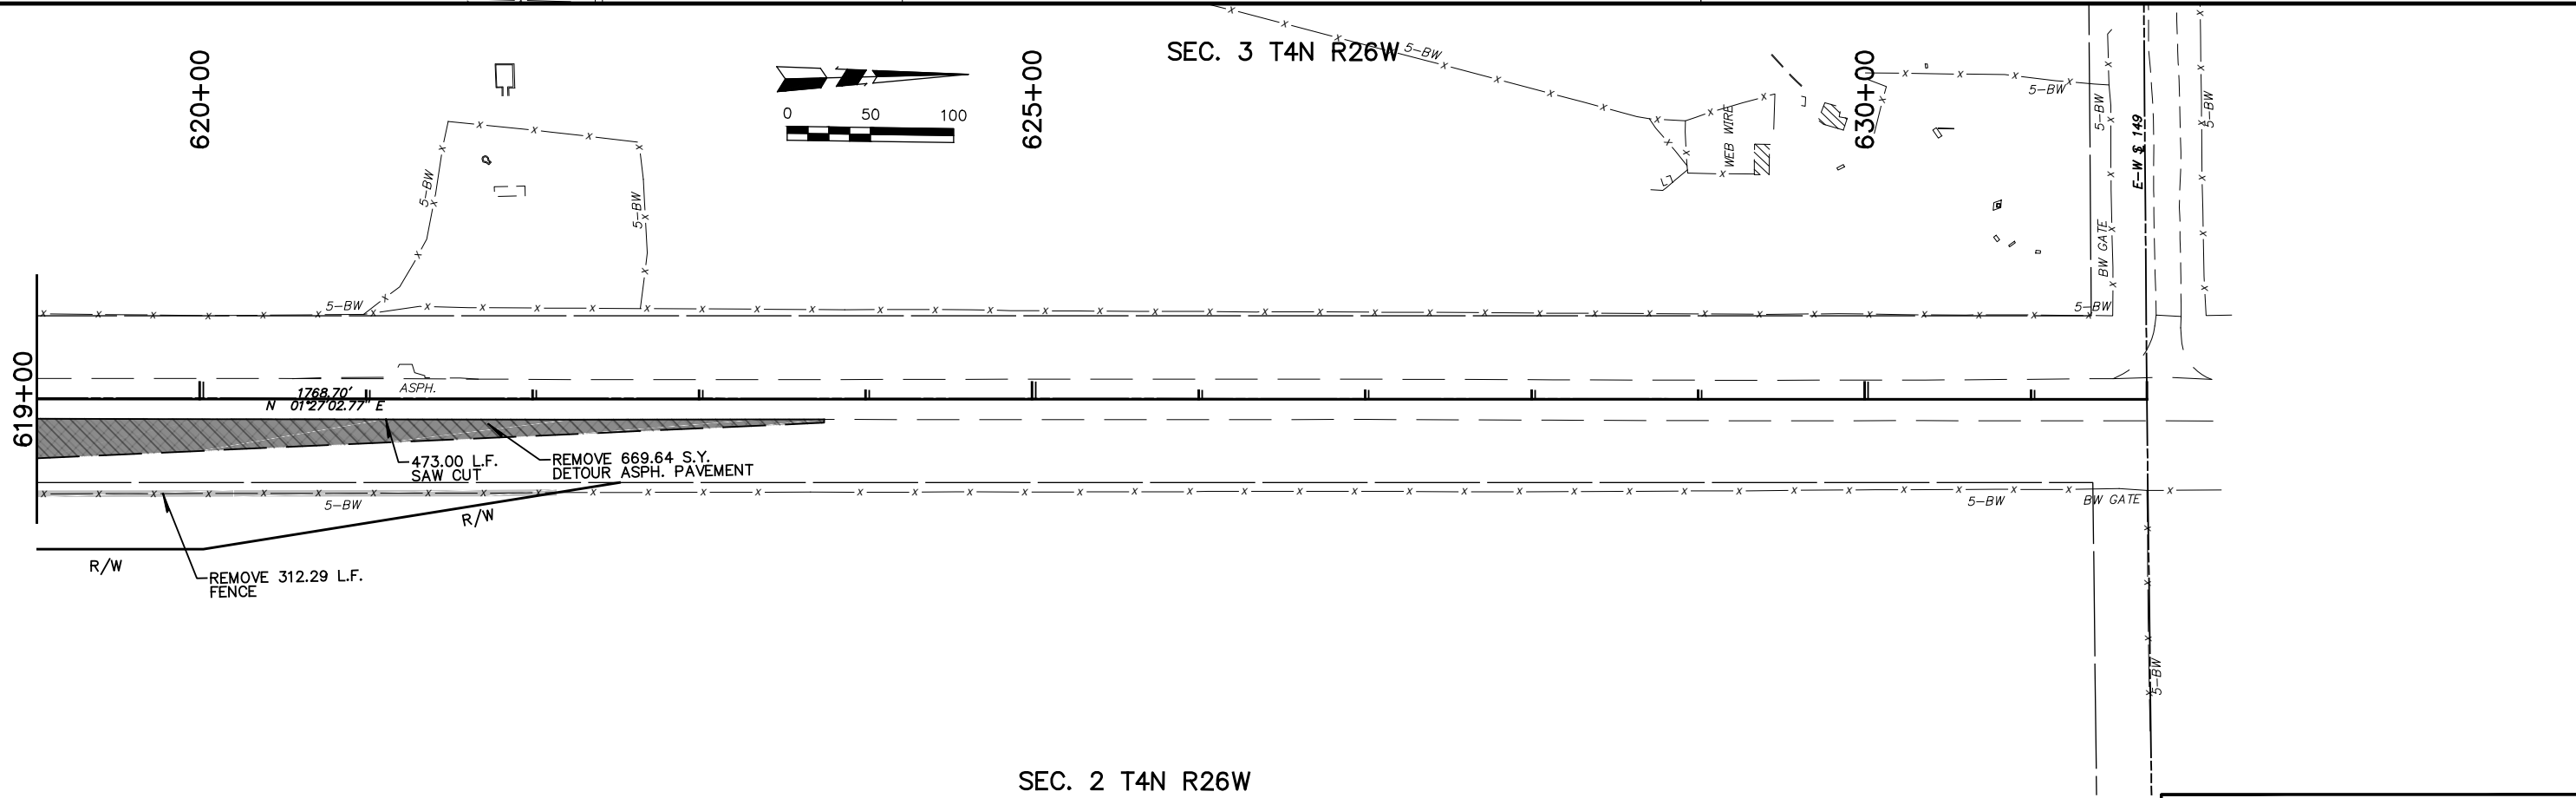

SEC. 2 T4N R26W

REMOVAL SHEET
604+00 TO E.O.P.