
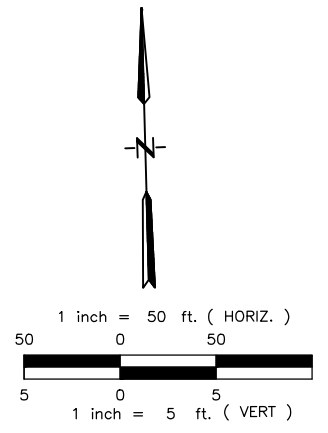


UTILITIES

AT&T - Rod Cline, (405) 743-6180  
 Cable One - Dennis Anderson, (918) 440-2957  
 Kay Electric - Chad Shepherd, (580) 789-1088

DESCRIPTION	REVISIONS	DATE

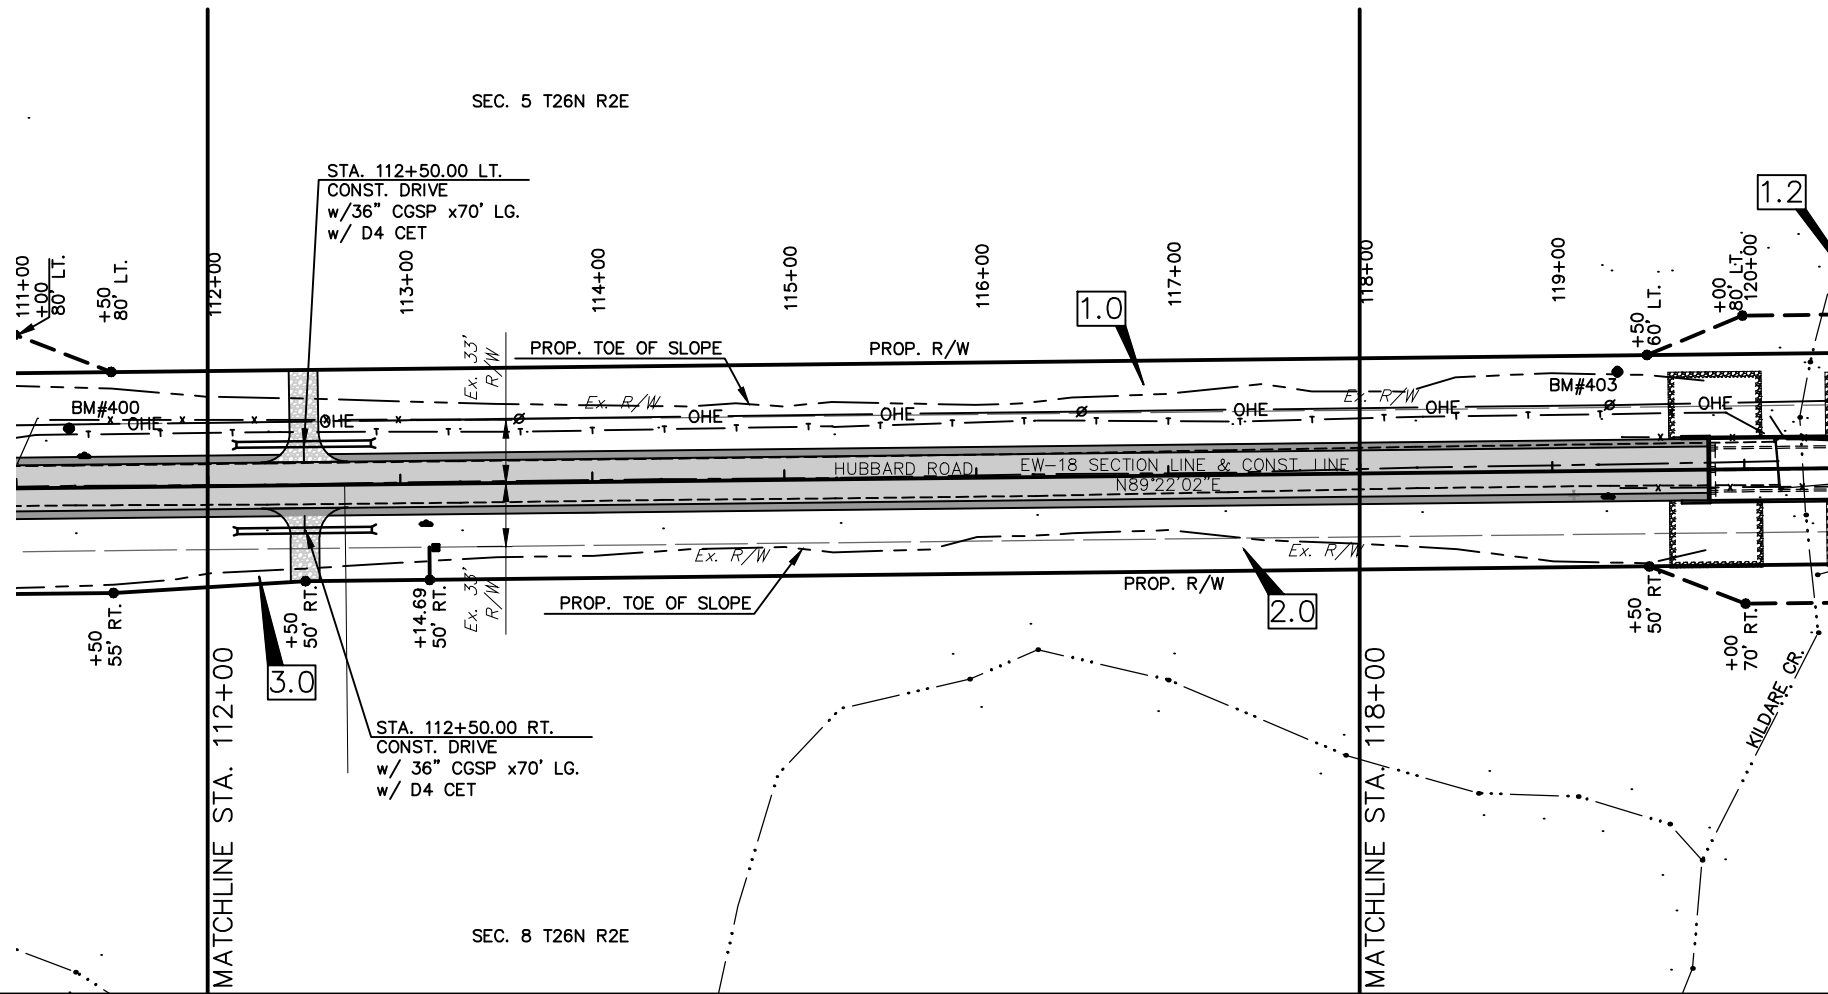

**Benchmark #400**  
 Set 1/2" Iron Pin W/ Conctrol Cap  
 N=639453.6000  
 E=2229710.9630  
 Elevation=983.349

**Benchmark #403**  
 Set 1/2" Iron Pin W/ Conctrol Cap  
 N=639483.1810  
 E=2230517.4040  
 Elevation=982.306

**LEGEND**

- PROPOSED ASPHALT PAVEMENT
- PROPOSED ASPHALT SHOULDER
- PROPOSED T.B.S.C.

