
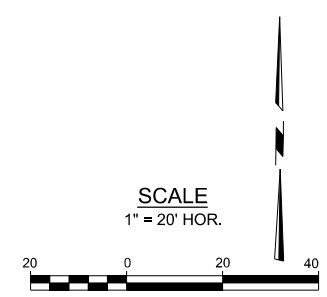


12/16/2016 N:\AD06 YANNUBBEE CREEK\Drawings\AD06-18-18-TRAFFIC STRIPING SHEET(1)2.dgn

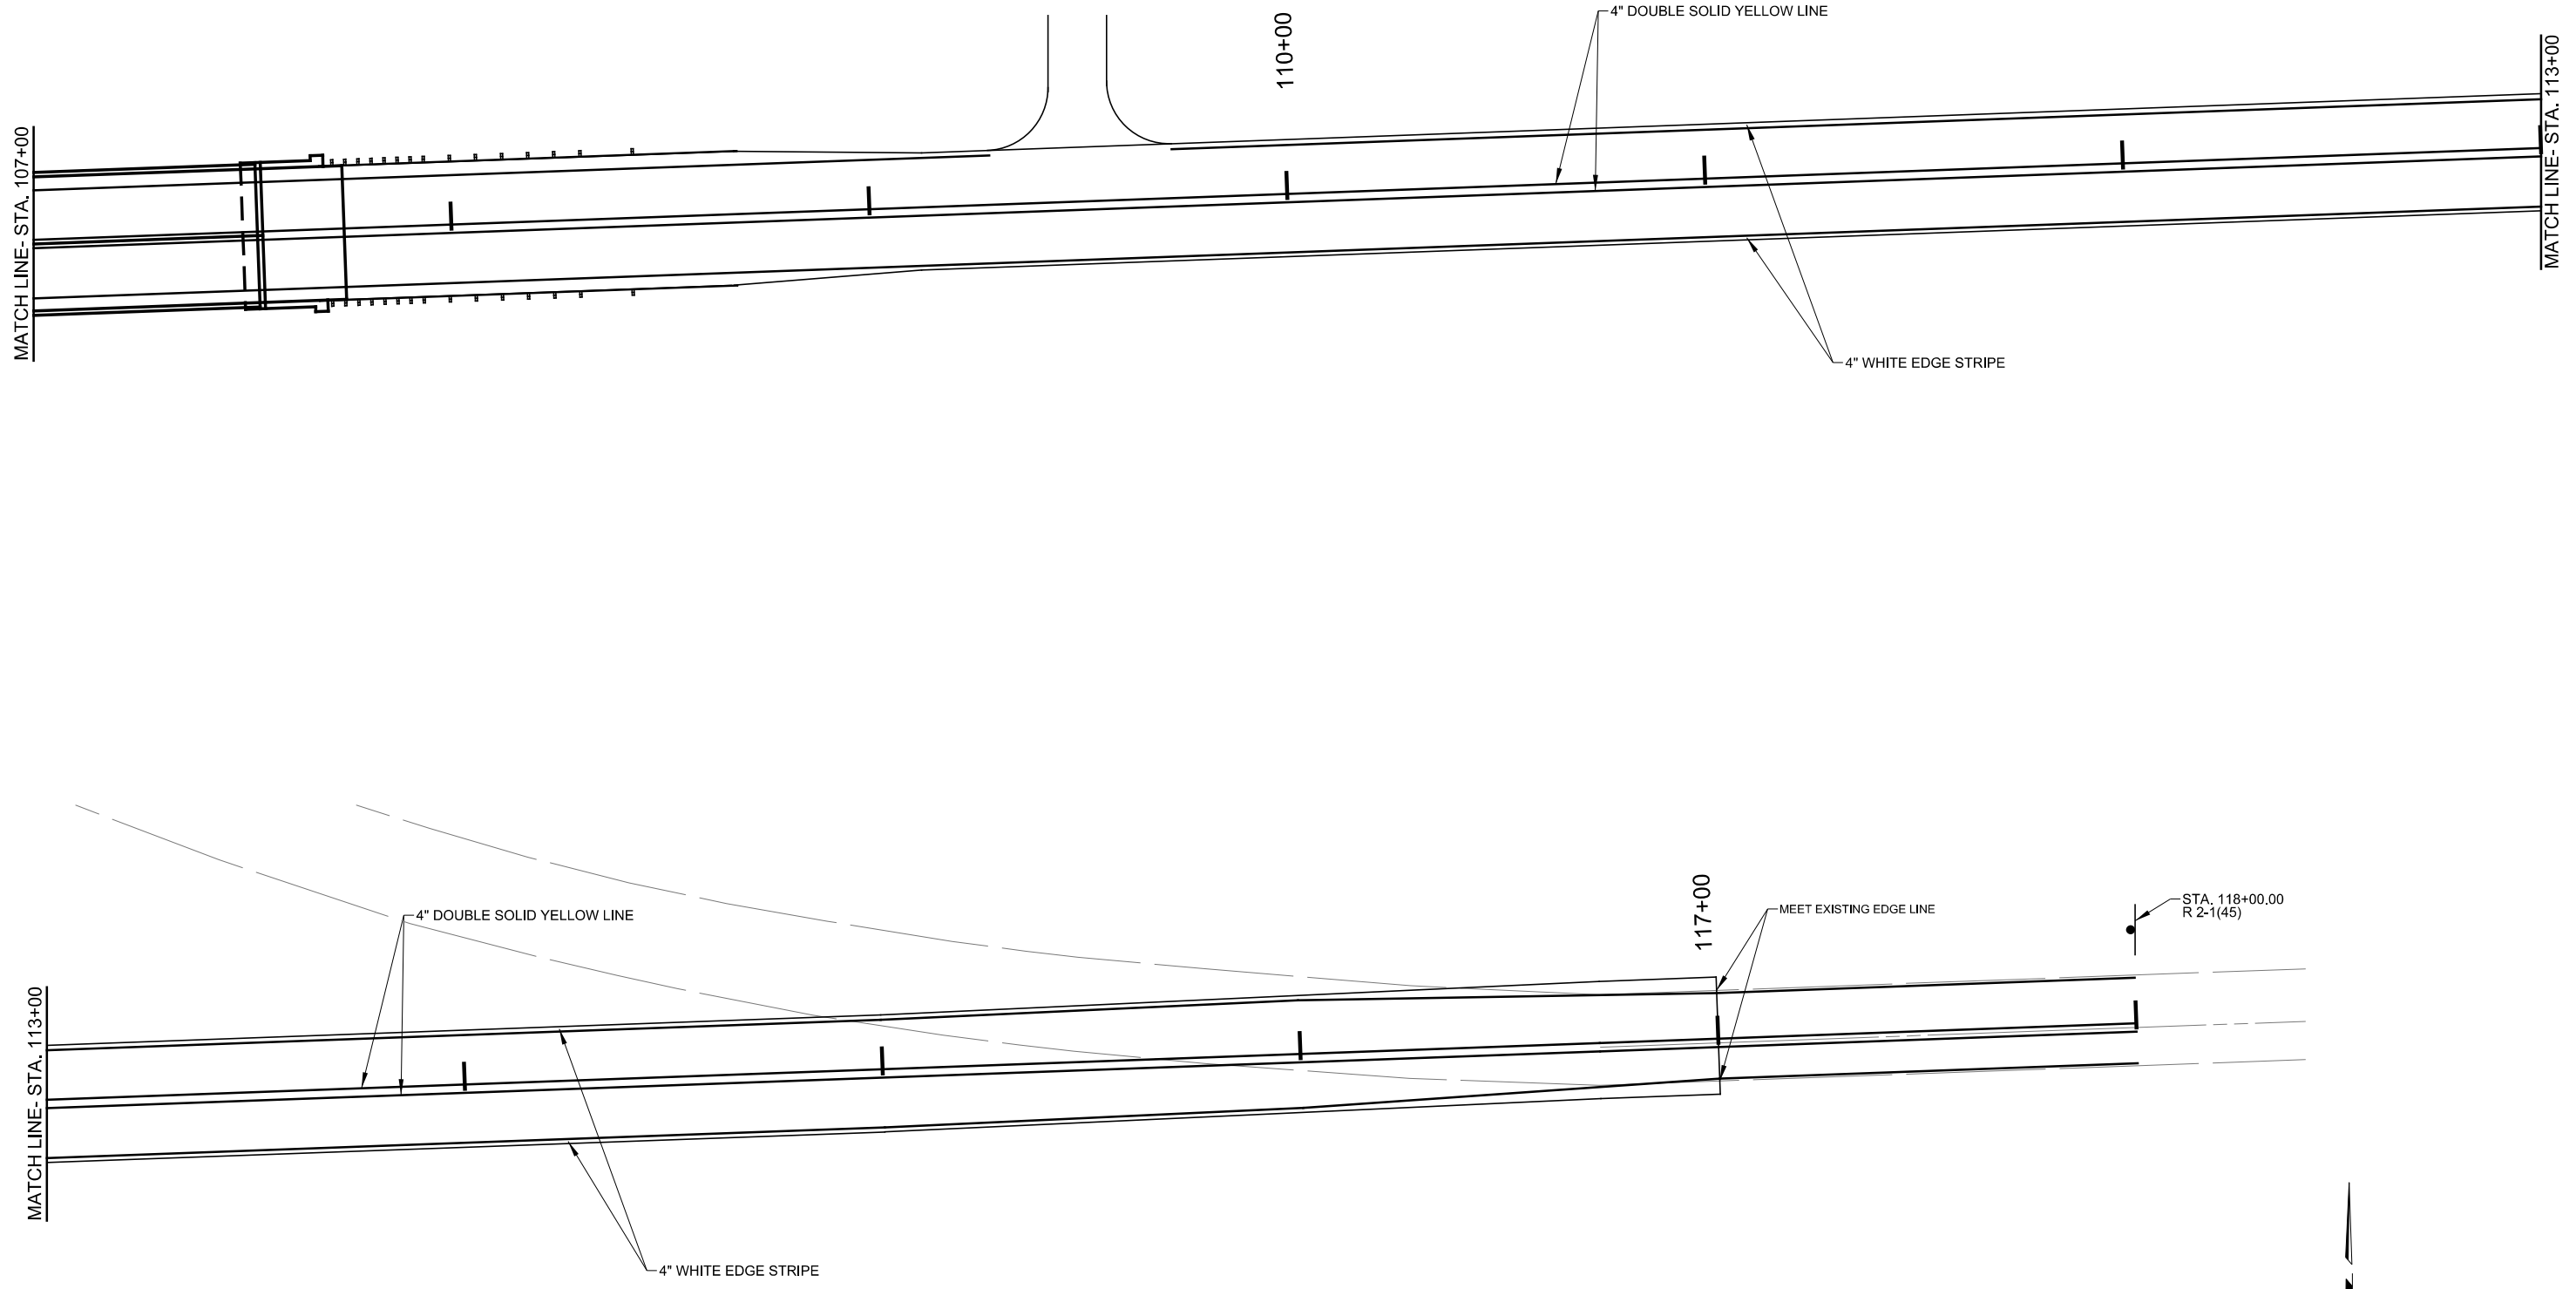

DESIGN	BP	06/16	McCURTAIN COUNTY	BRIDGE OVER YANUBBEE CREEK
DRAWN	JH	06/16	TRAFFIC SIGNING AND STRIPING SHEET (2)	
CHECKED	SK	06/16		
APPROVED				
SQUAD	KCS			
			STATE J/P NO. 25468(04)	SHEET NO. 19