


PRINT DATE: 8/11/2017 T:\1024\05\Drawings\Roadway\1024-05-Klein Ave Intersection D11 1.dgn

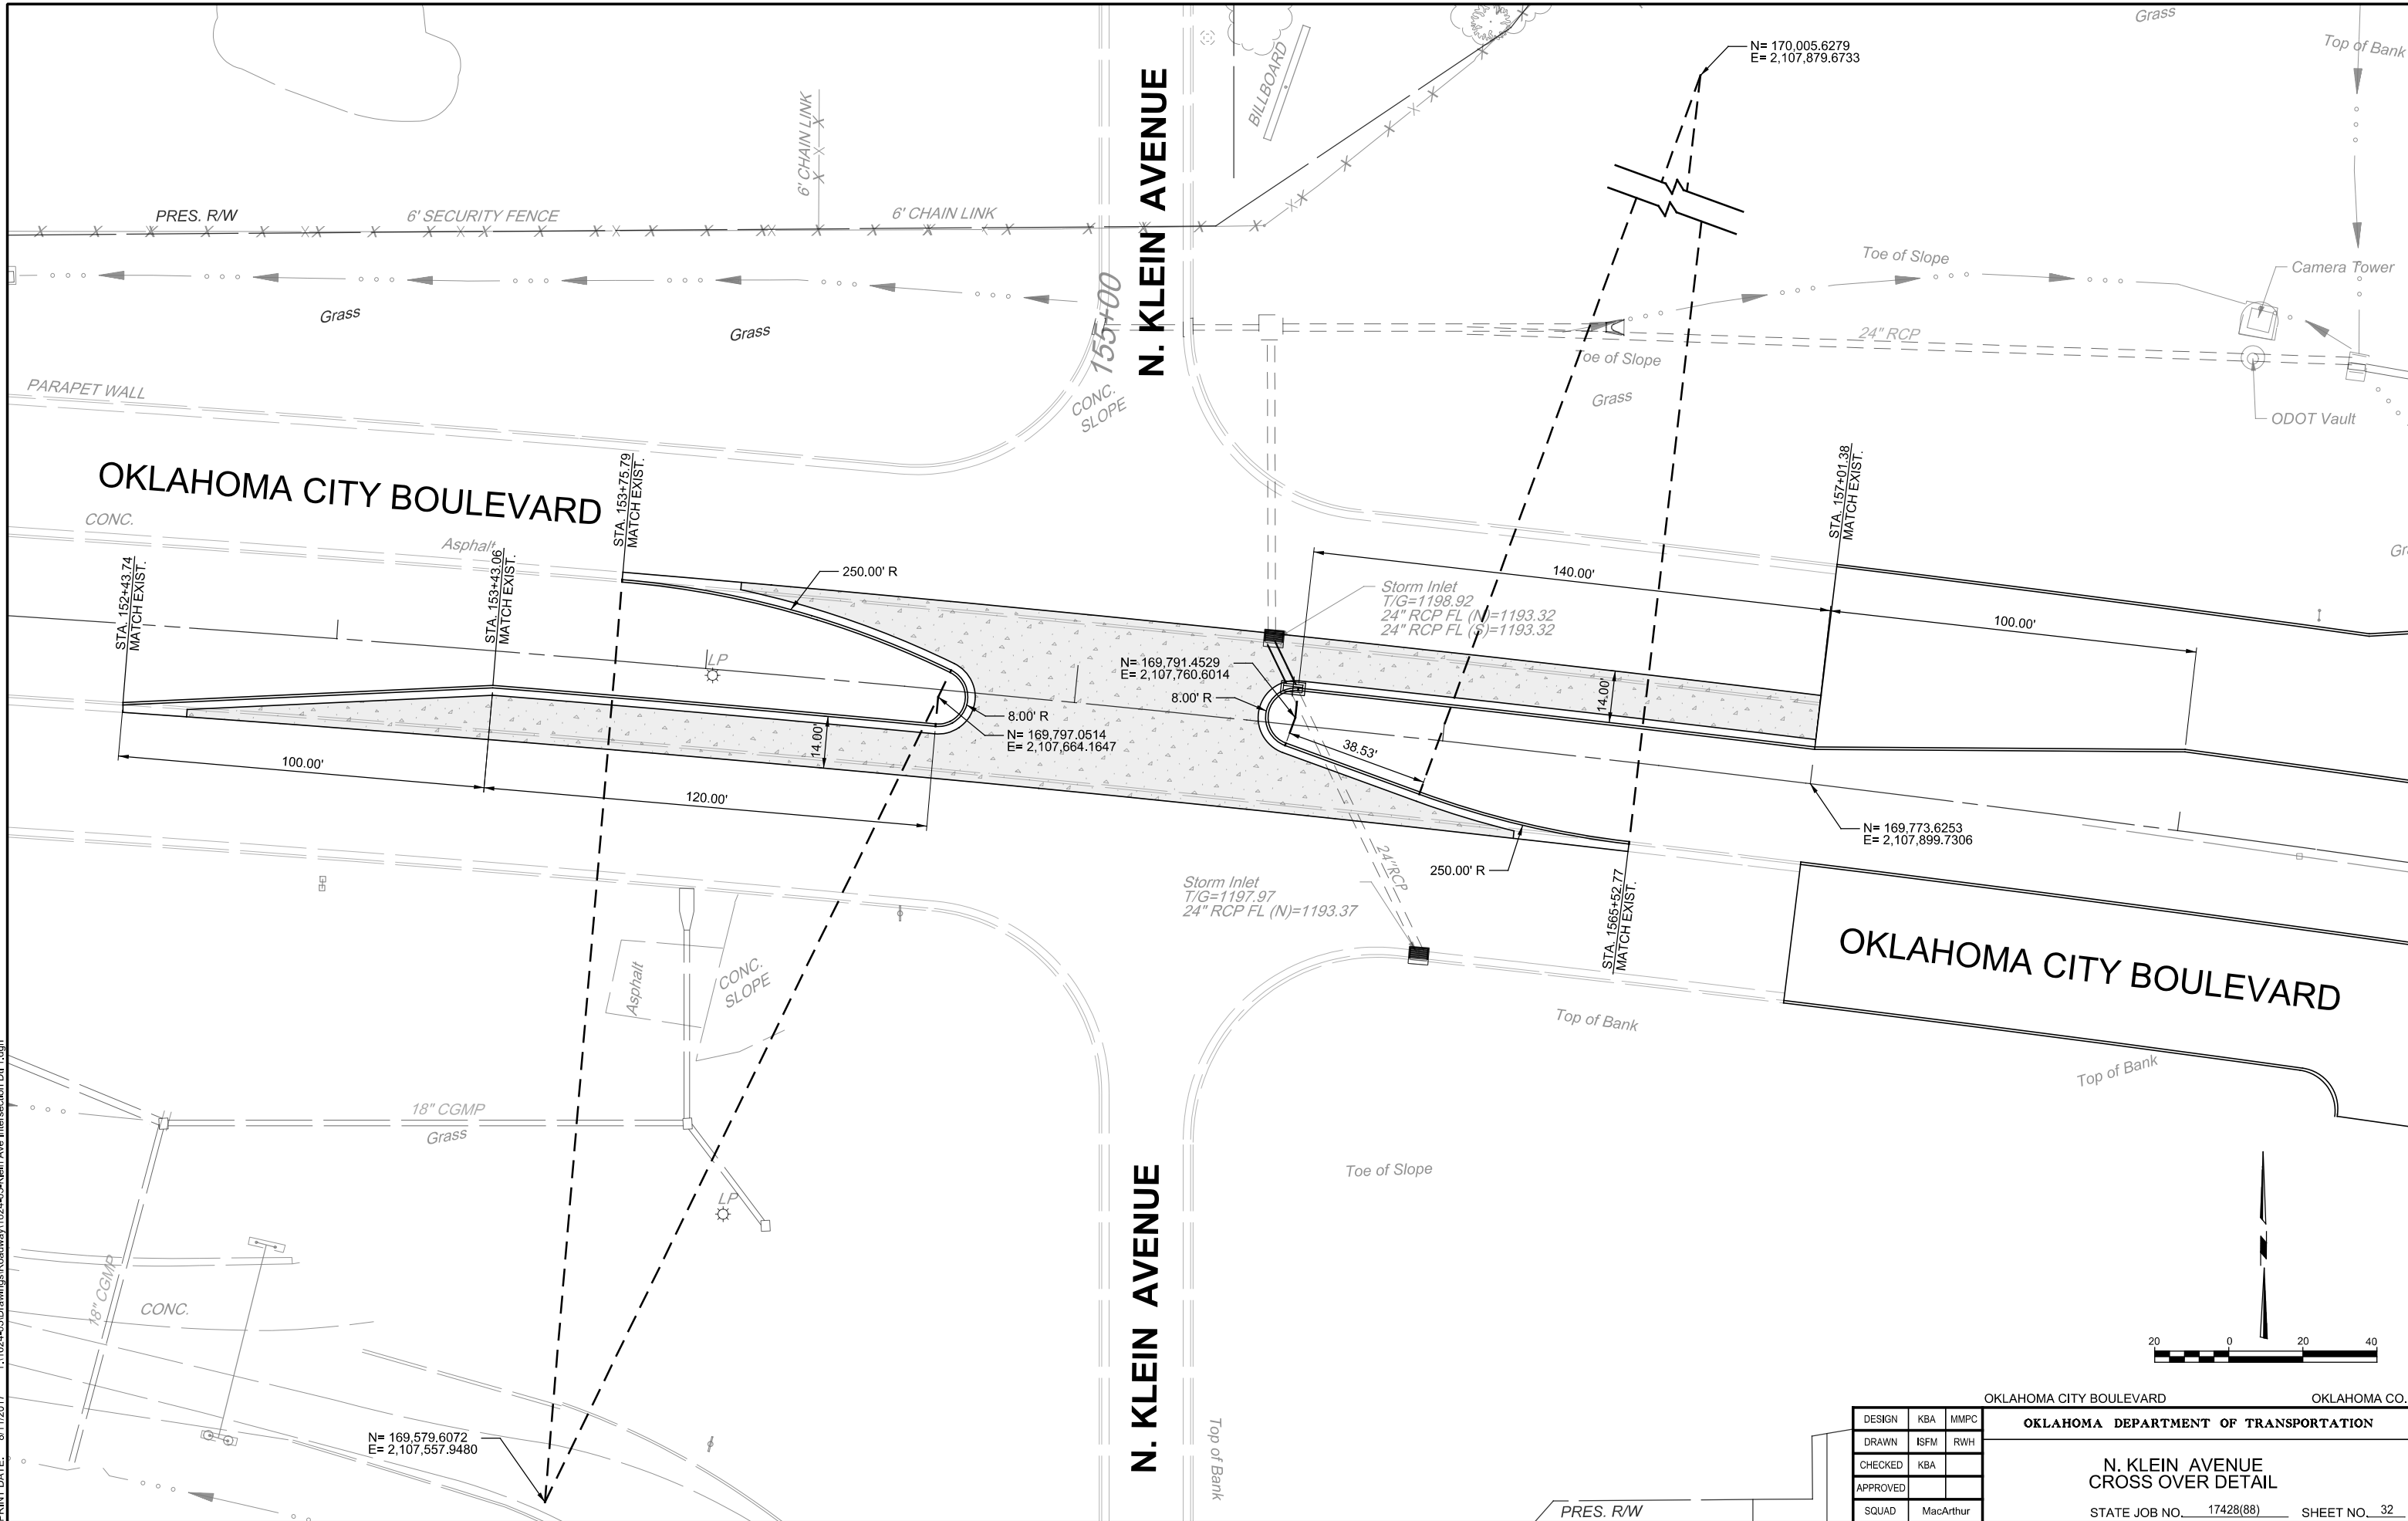

DESIGN	KBA	MMPC	OKLAHOMA CITY BOULEVARD OKLAHOMA CO. OKLAHOMA DEPARTMENT OF TRANSPORTATION N. KLEIN AVENUE CROSS OVER DETAIL STATE JOB NO. 17428(88) SHEET NO. 32
DRAWN	ISFM	RWH	
CHECKED	KBA		
APPROVED			
SQUAD	MacArthur		