



PRINT DATE: 8/11/2017 T:\1024-05\Drawings\Roadway\Prelim\Plan\1024-05-pp_9.dgn

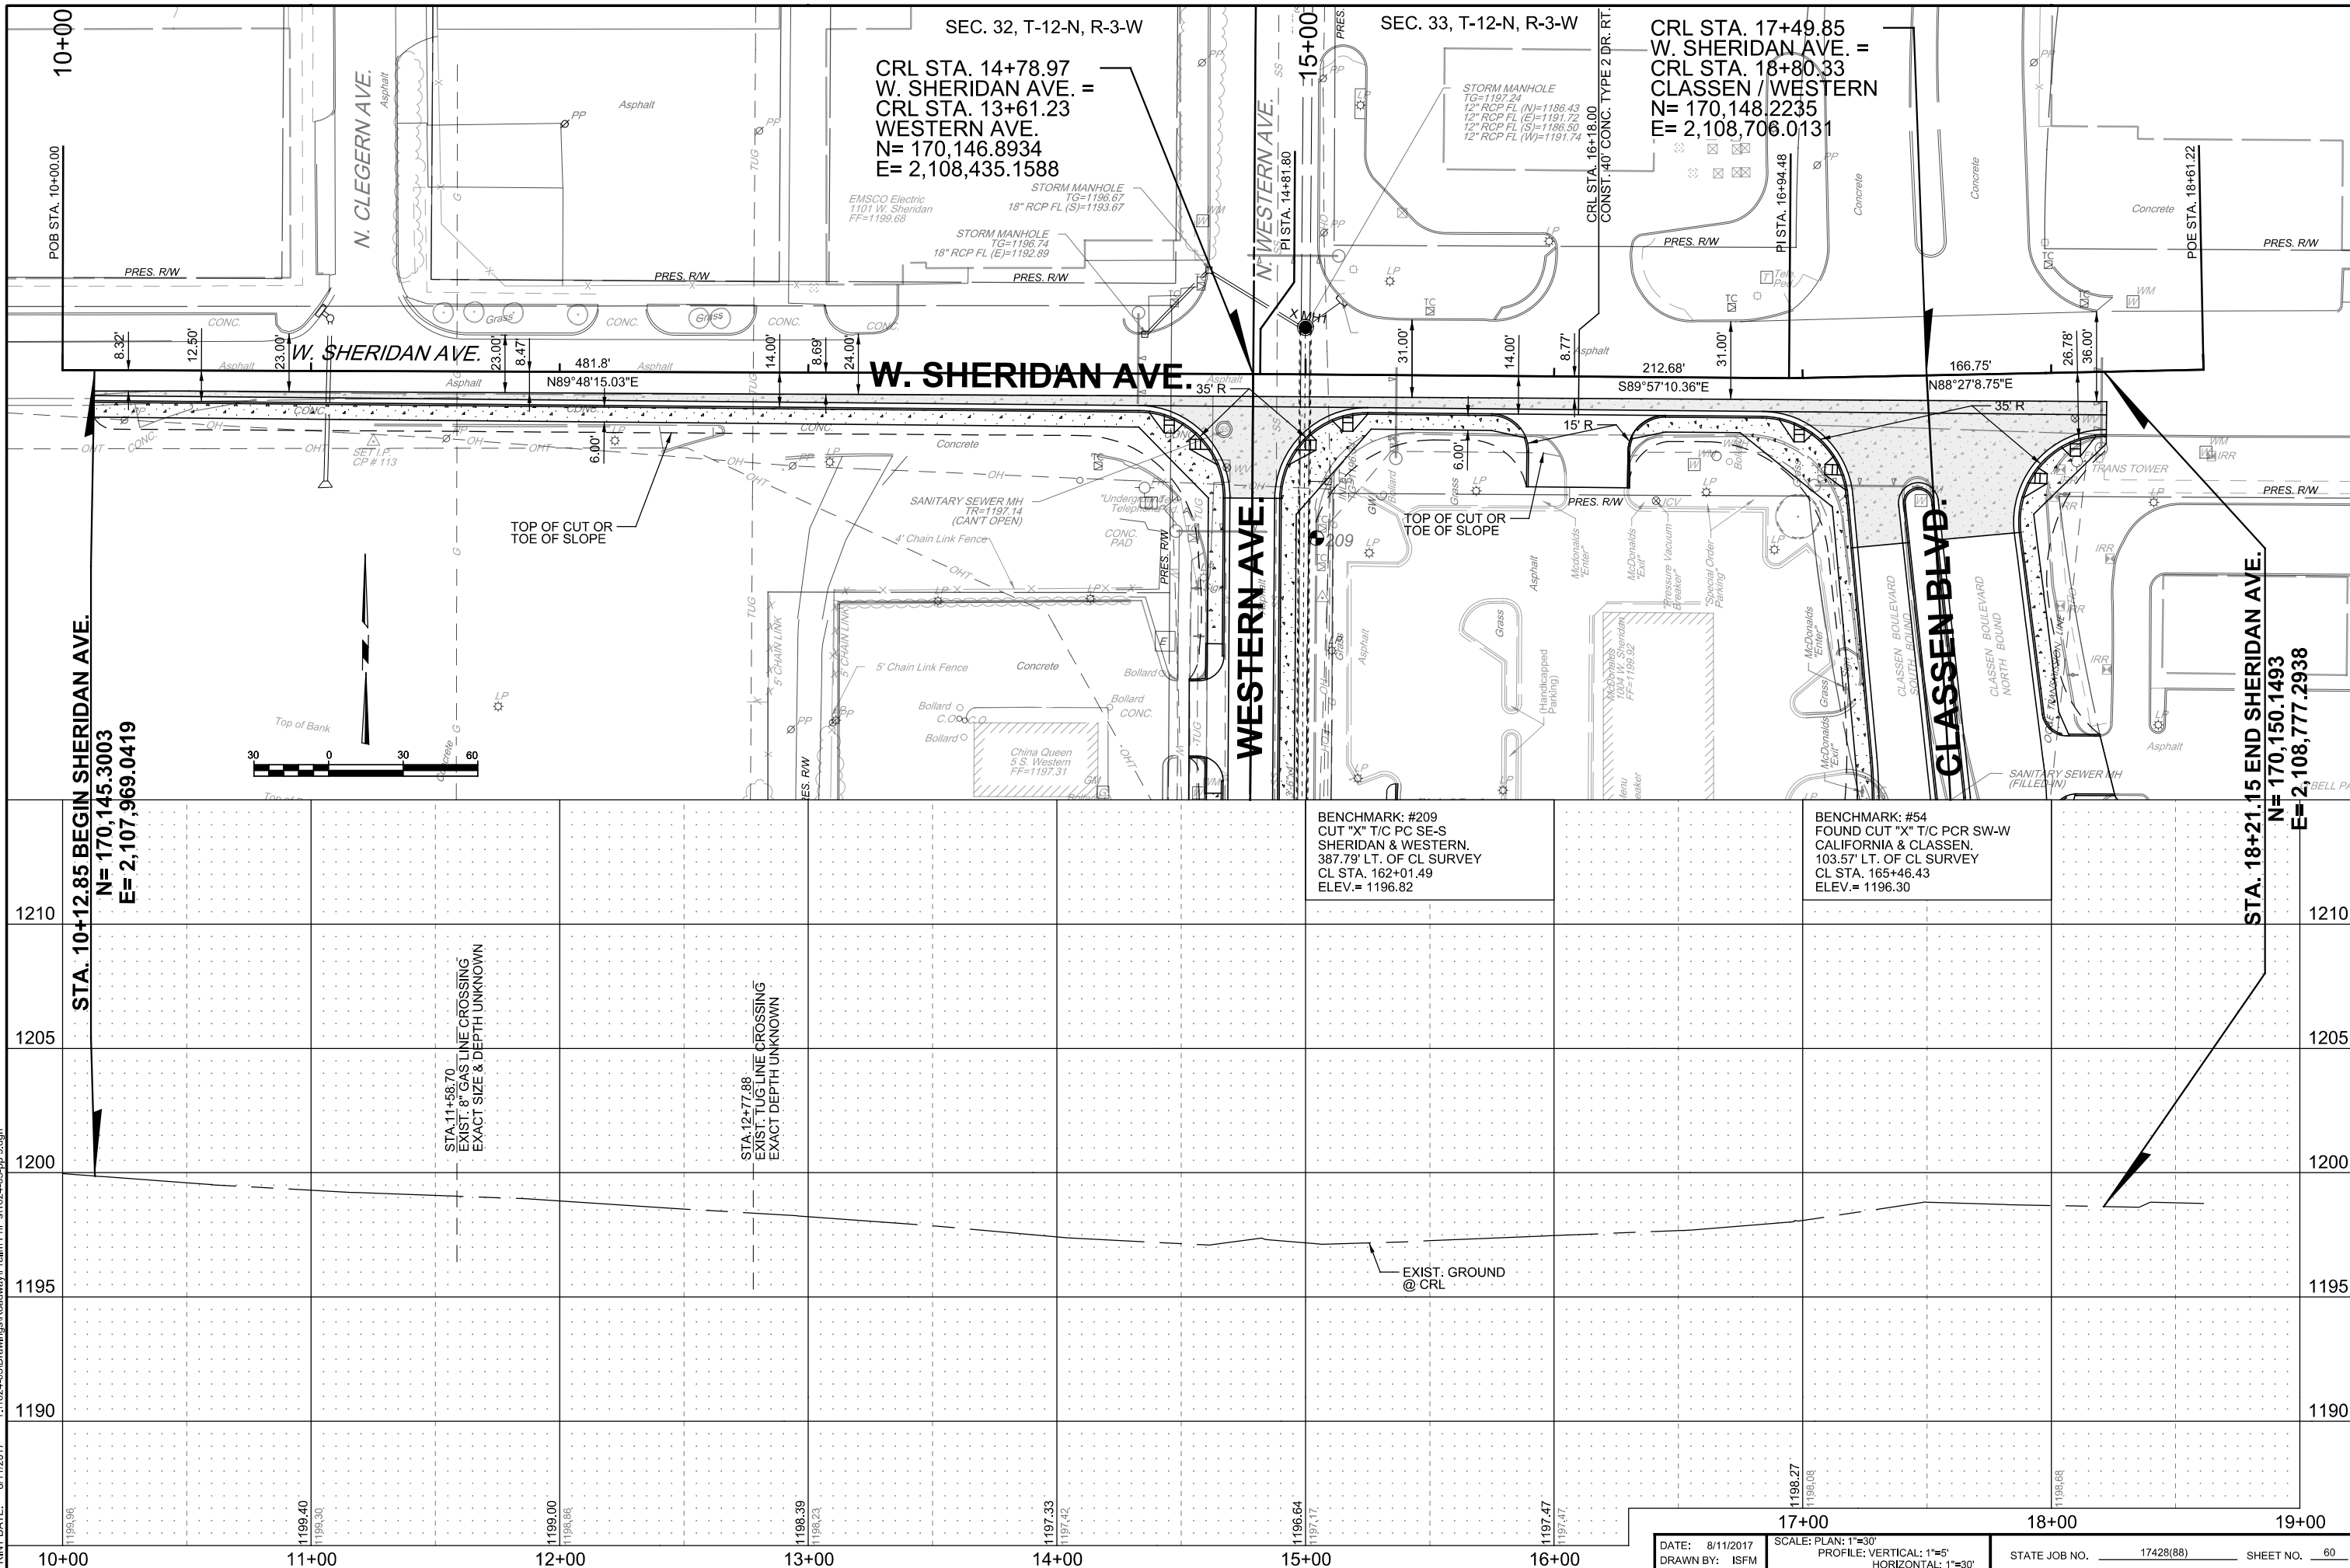

STA. 10+12.85 BEGIN SHERIDAN AVE.
 N = 170,145,3003
 E = 2,107,969.0419

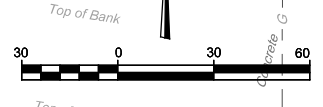

SEC. 32, T-12-N, R-3-W
 CRL STA. 14+78.97
 W. SHERIDAN AVE. =
 CRL STA. 13+61.23
 WESTERN AVE.
 N = 170,146.8934
 E = 2,108,435.1588

SEC. 33, T-12-N, R-3-W
 CRL STA. 16+18.00
 WESTERN AVE. =
 CRL STA. 15+00
 CLASSEN / WESTERN
 N = 170,148,2235
 E = 2,108,706.0131

BENCHMARK: #209
 CUT "X" T/C PC SE-S
 SHERIDAN & WESTERN.
 387.79' LT. OF CL SURVEY
 CL STA. 162+01.49
 ELEV. = 1196.82

BENCHMARK: #54
 FOUND CUT "X" T/C PCR SW-W
 CALIFORNIA & CLASSEN.
 103.57' LT. OF CL SURVEY
 CL STA. 165+46.43
 ELEV. = 1196.30

STA. 18+21.15 END SHERIDAN AVE.
 N = 170,150,1493
 E = 2,108,777.2938