

CRL STA. 9+60.63
 SW 2nd STREET =
 CRL STA. 0+55.35
 S. SHARTEL AVE.
 N= 168,959.6676
 E= 2,109,742.4559


CRL STA. 13+06.44
 S. LEE AVE. =
 CRL STA. 181+89.64
 OKLAHOMA CITY BLVD.
 N= 168,894.9898
 E= 2,110,196.9235

CRL STA. 14+72.14
 S.W. 2ND ST. =
 CRL STA. 11+85.91
 S. LEE AVE.
 N= 168,774.4611
 E= 2,110,196.8433

CURVE # 1
 P.I. Sta= 11+49.53
 Easting= 2109931.35
 Northing= 168959.07
 Delta R= 34°48'42.93"
 D= 146°54'44.12"
 T= 12.23'
 TP= 23.70'
 TP= 39.90'
 TP= 1.87'
 V=25 mph

STA. 10+06.01 BEGIN SW 2ND ST.
 N= 168,959.0675
 E= 2,109,787.8348

STA. 12+20.37 END SW 2ND ST.
 N=168,918.1943
 E=2,109,990.1331

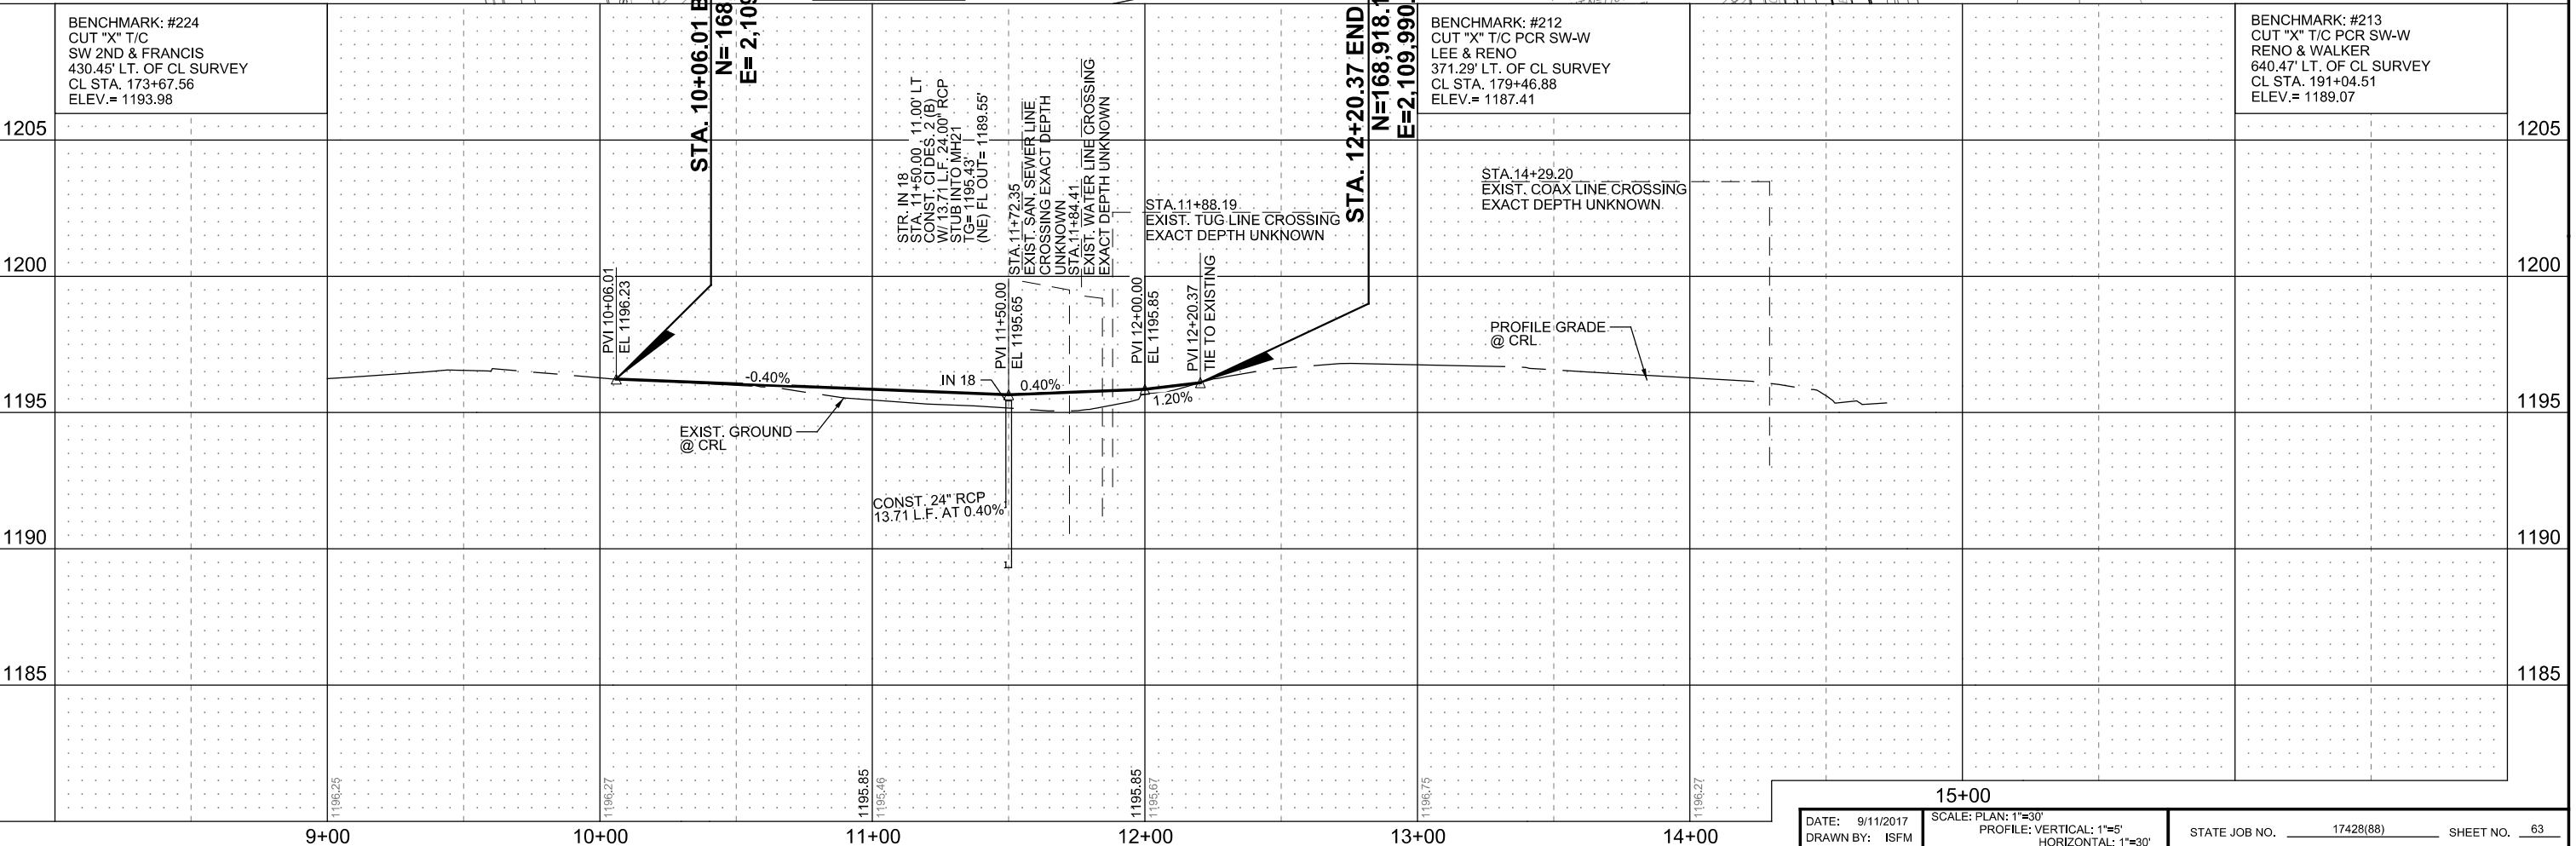

PRINT DATE: 9/11/2017 T:\1024-05\Drawings\Roadway\Pre\m\p\p\1024-05-pp-12.dgn