


PRINT DATE: 8/11/2017 T:\1024-05\Drawings\Traffic\1024-05-STC 01.dgn

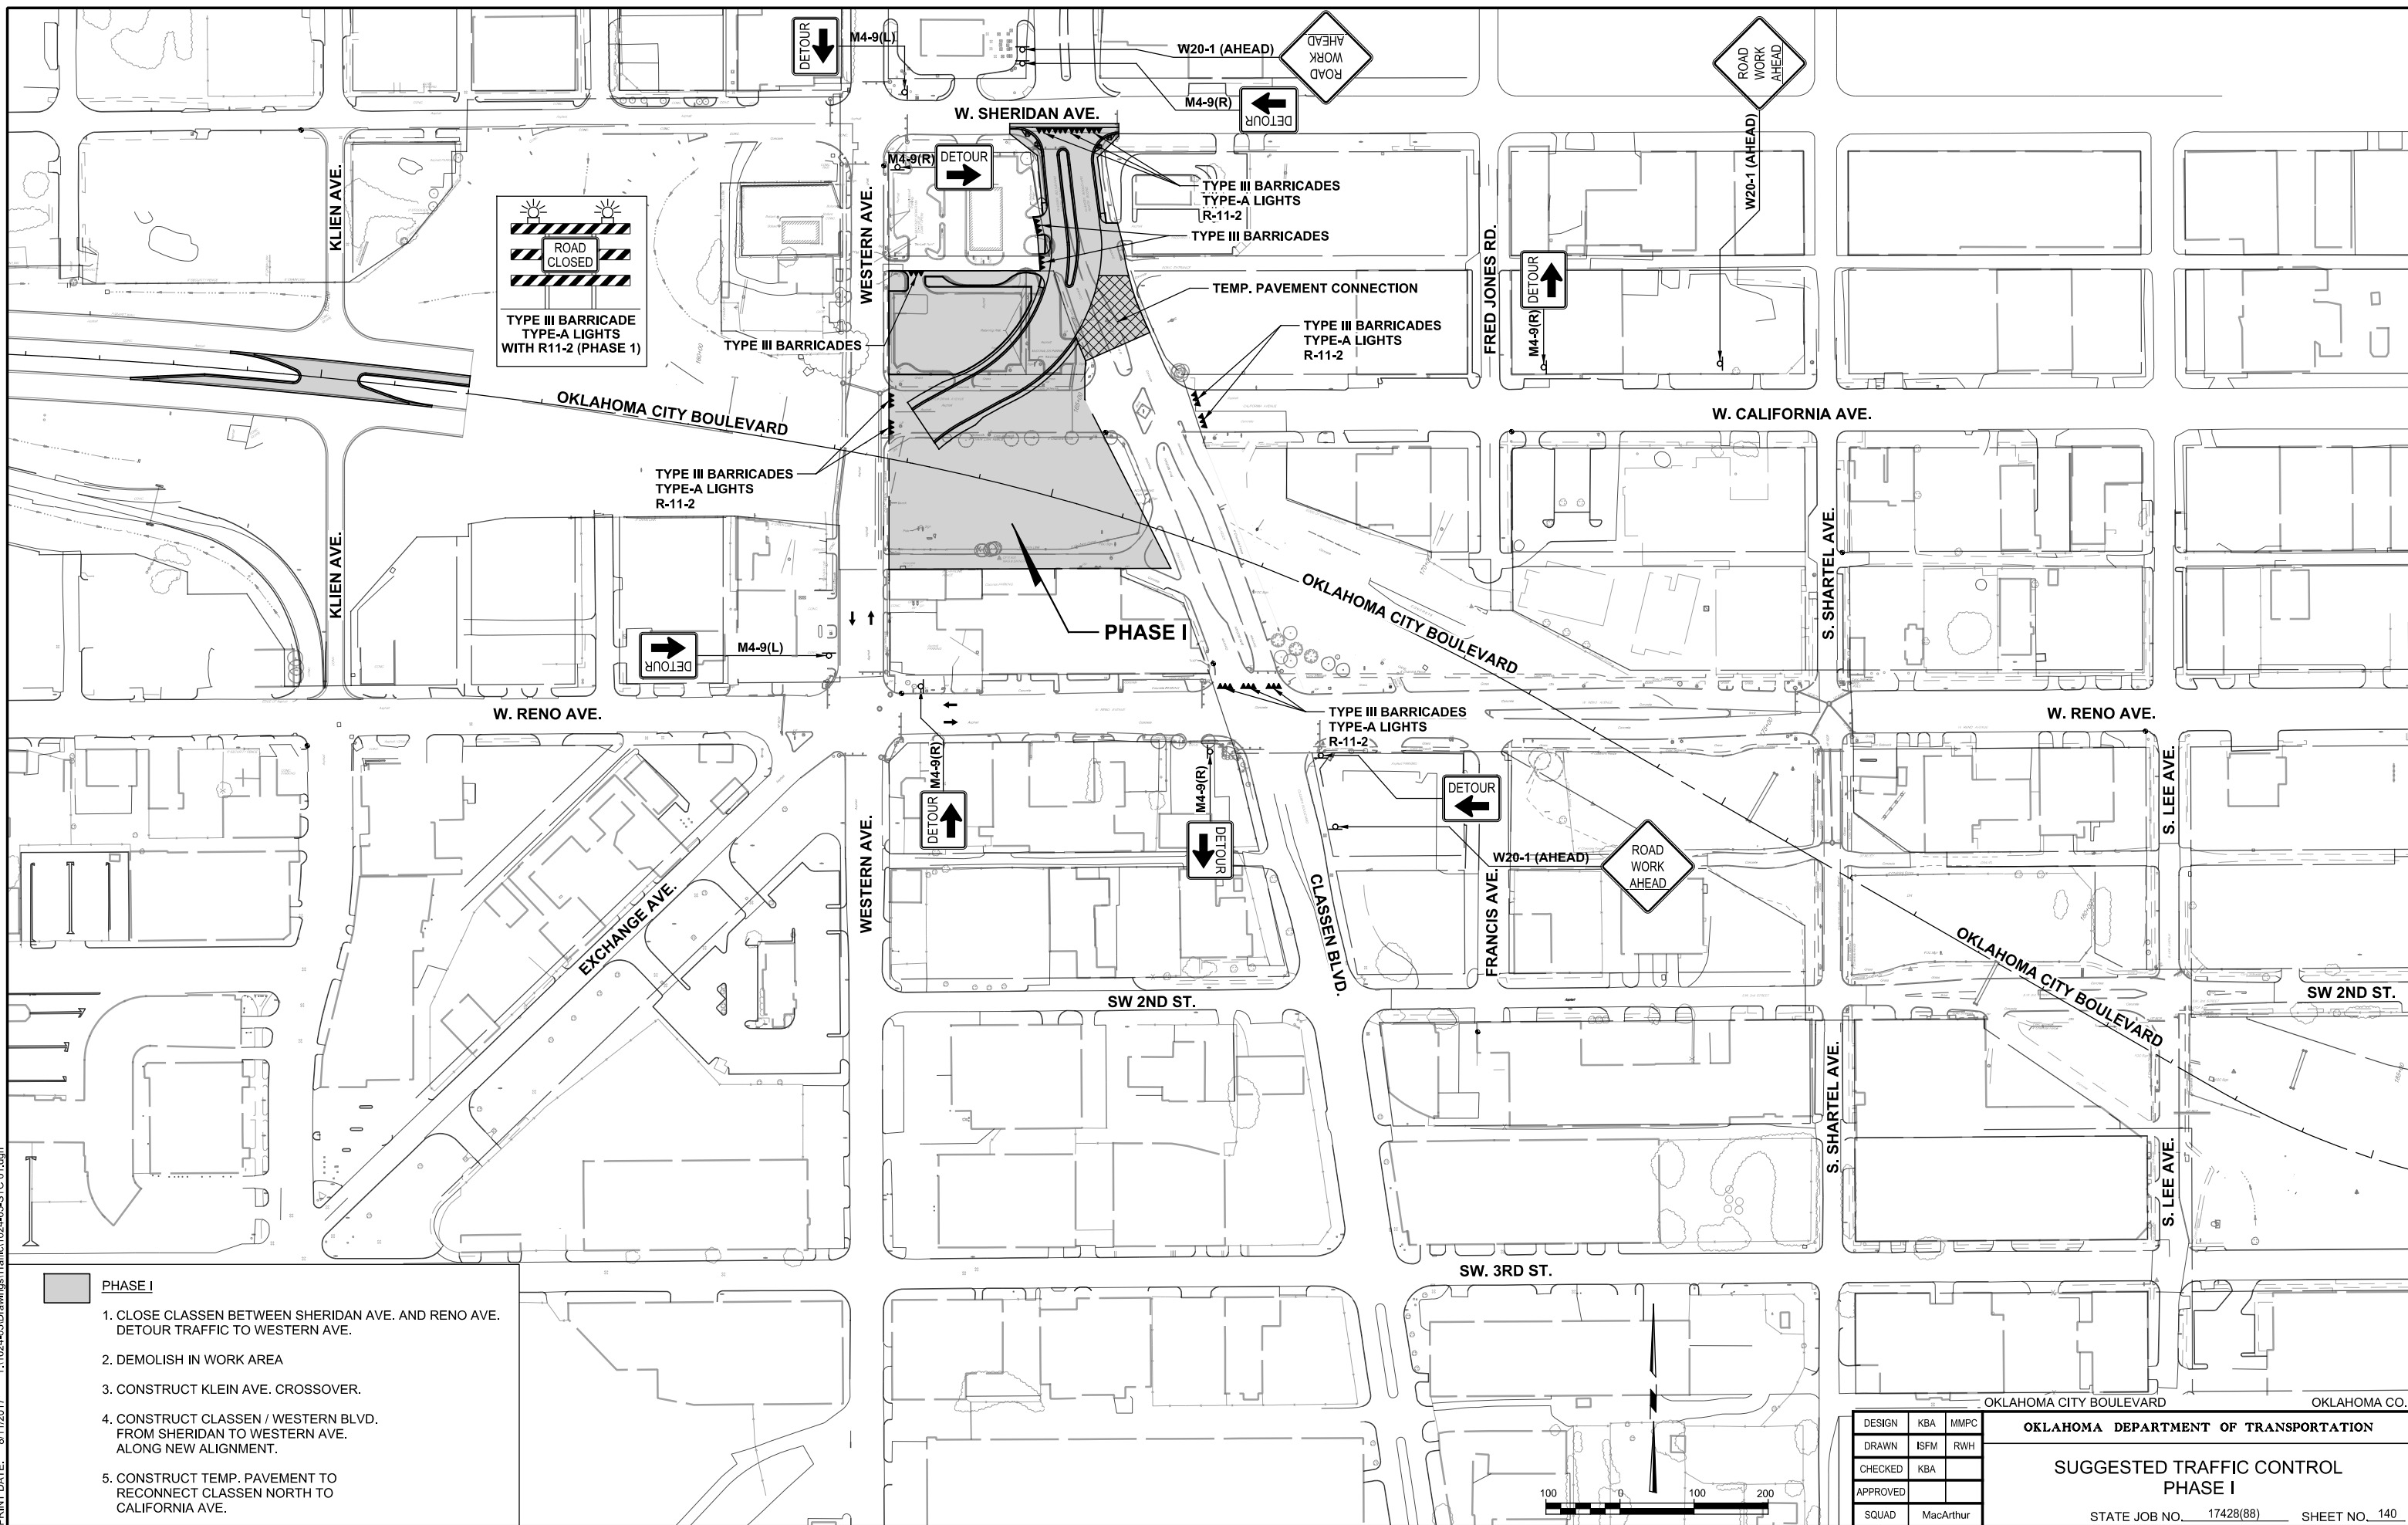

- PHASE I**
1. CLOSE CLASSEN BETWEEN SHERIDAN AVE. AND RENO AVE. DETOUR TRAFFIC TO WESTERN AVE.
  2. DEMOLISH IN WORK AREA
  3. CONSTRUCT KLEIN AVE. CROSSOVER.
  4. CONSTRUCT CLASSEN / WESTERN BLVD. FROM SHERIDAN TO WESTERN AVE. ALONG NEW ALIGNMENT.
  5. CONSTRUCT TEMP. PAVEMENT TO RECONNECT CLASSEN NORTH TO CALIFORNIA AVE.



DESIGN	KBA	MMPC
DRAWN	ISFM	RWH
CHECKED	KBA	
APPROVED		
SQUAD	MacArthur	

OKLAHOMA DEPARTMENT OF TRANSPORTATION

**SUGGESTED TRAFFIC CONTROL  
PHASE I**

STATE JOB NO. 17428(88) SHEET NO. 140