


LEGEND

XXXXXX	CURB REMOVAL	✕	EXISTING SIGN REMOVAL
XXXXXX	SIDEWALK REMOVAL	✕	EXISTING TREE REMOVAL
XXXXXX	ASPHALT REMOVAL	✕	EXISTING LIGHT POLE REMOVAL
XXXXXX	CONC. REMOVAL	✕	EXISTING POWER POLE REMOVAL
////	FENCE & GUARDRAIL REMOVAL	✕	EXISTING TRAFFIC CONTROL BOX
XXXXXX	EXISTING STORM REMOVAL	✕	EXISTING TRAFFIC SIGNAL REMOVAL
XXXXXX	EXISTING TRAFFIC SIGNAL REMOVAL	✕	EXISTING BOLLARD REMOVAL

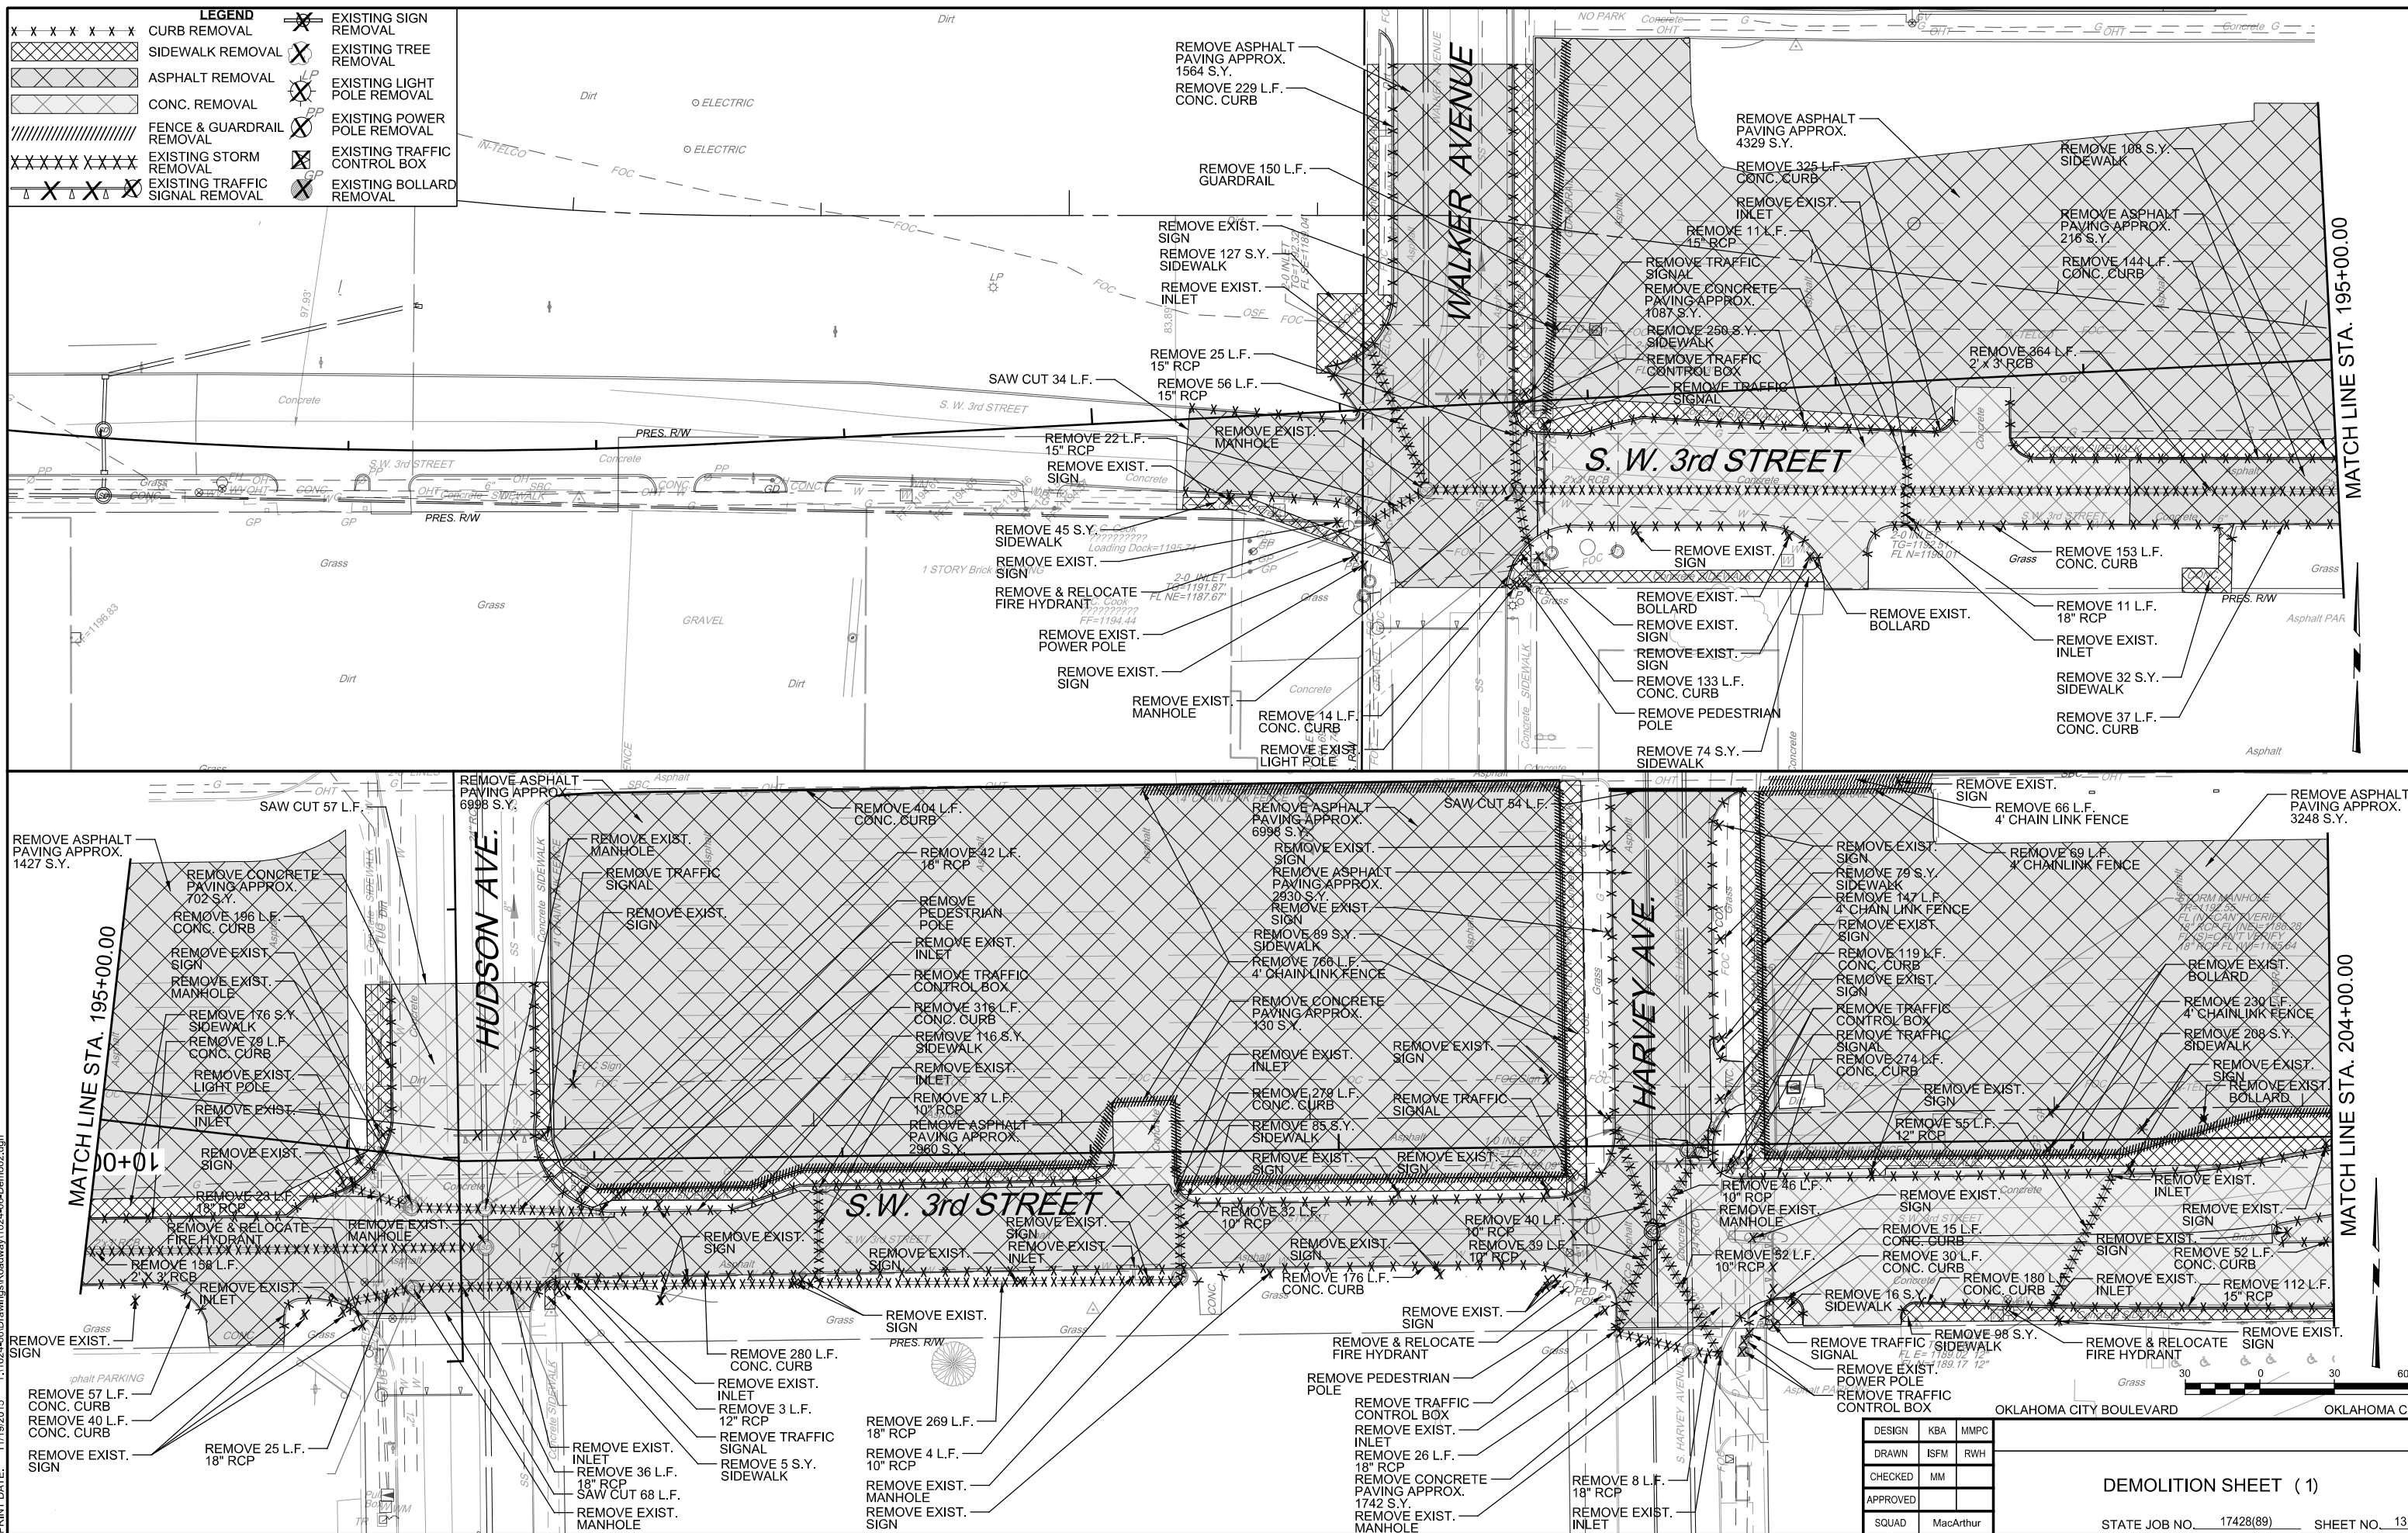

PRINT DATE: 11/19/2015 T:\1024-06\Drawings\Roadway\1024-06-Demo02.dgn

DESIGN	KBA	MMP
DRAWN	ISFM	RWH
CHECKED	MM	
APPROVED		
SQUAD	MacArthur	

OKLAHOMA CITY BOULEVARD
OKLAHOMA CO.

DEMOLITION SHEET (1)

STATE JOB NO. 17428(89) SHEET NO. 13