


REVISIONS		
REV. NO.	DESCRIPTION	DATE
1	SHEET ADDED	3-15-2016

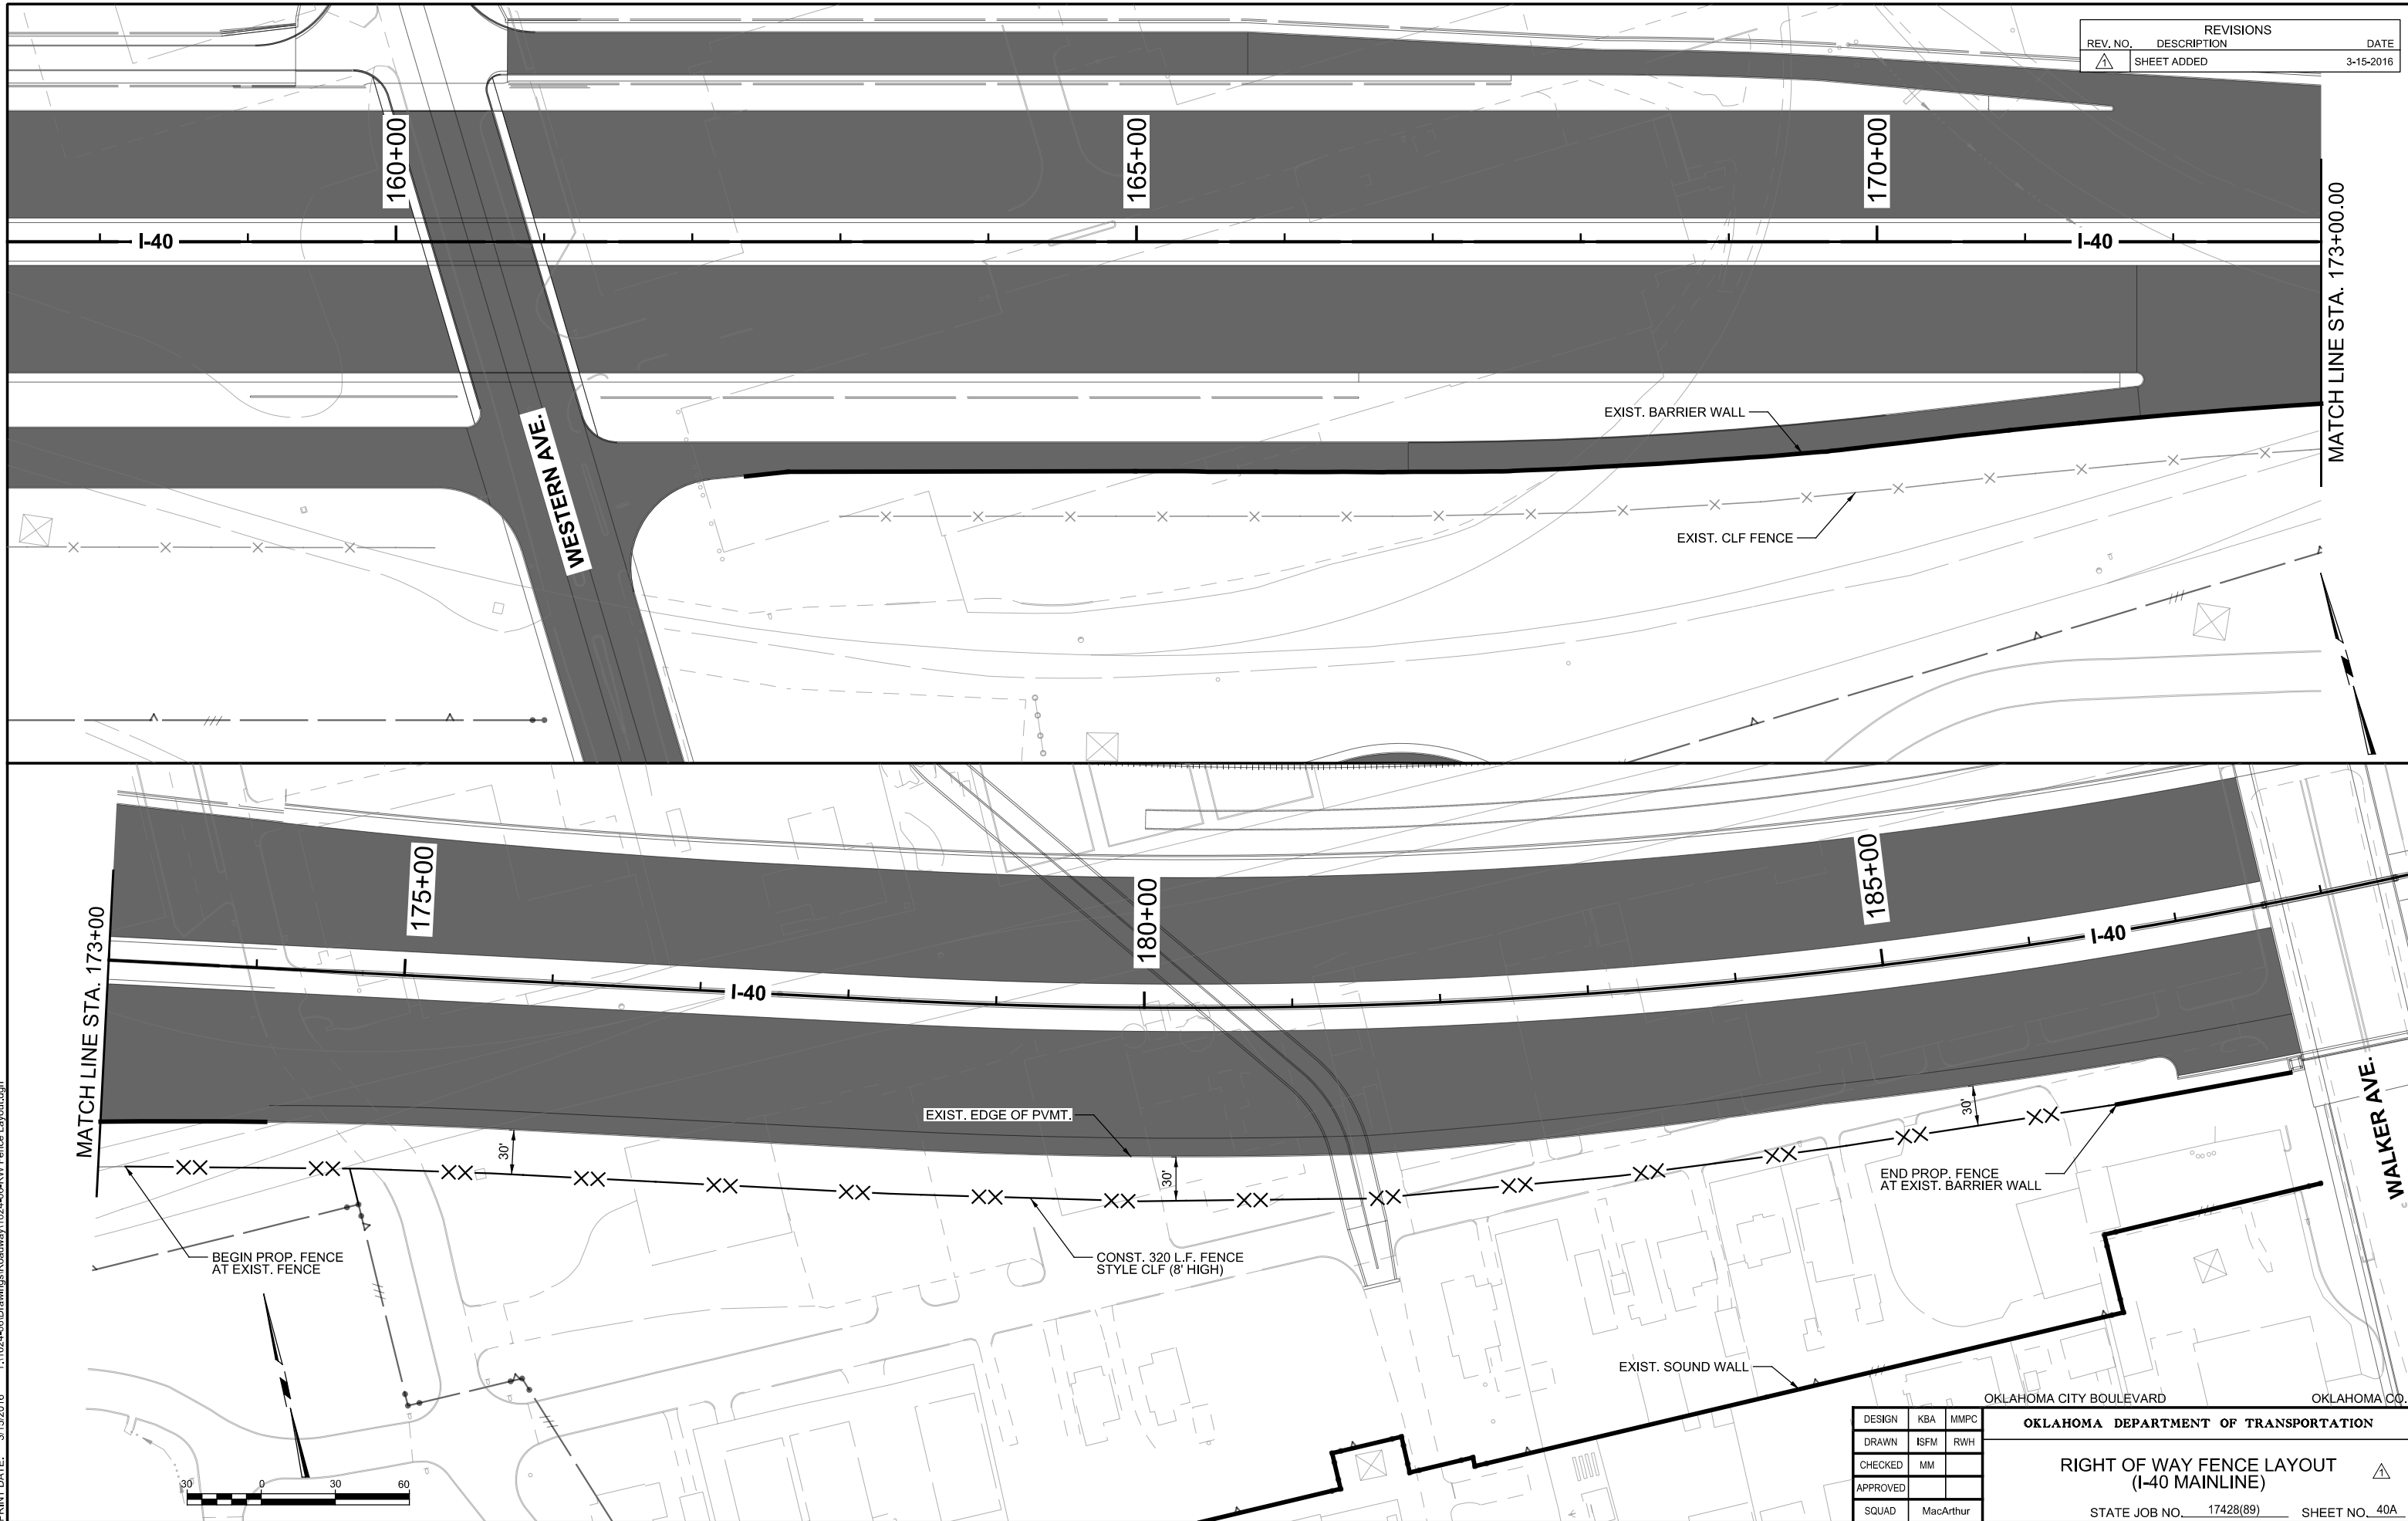

PRINT DATE: 3/15/2016 T:\1024-06\Drawings\Roadway\1024-06-RW Fence Layout.dgn

DESIGN	KBA	MMPC
DRAWN	ISFM	RWH
CHECKED	MM	
APPROVED		
SQUAD	MacArthur	

OKLAHOMA CITY BOULEVARD OKLAHOMA CO.

OKLAHOMA DEPARTMENT OF TRANSPORTATION

**RIGHT OF WAY FENCE LAYOUT
(I-40 MAINLINE)**

STATE JOB NO. 17428(89) SHEET NO. 40A