


REV. NO.	DESCRIPTION	DATE
1	UPDATED JOINT LAYOUT FOR HARVEY CROSSING	3-15-2016

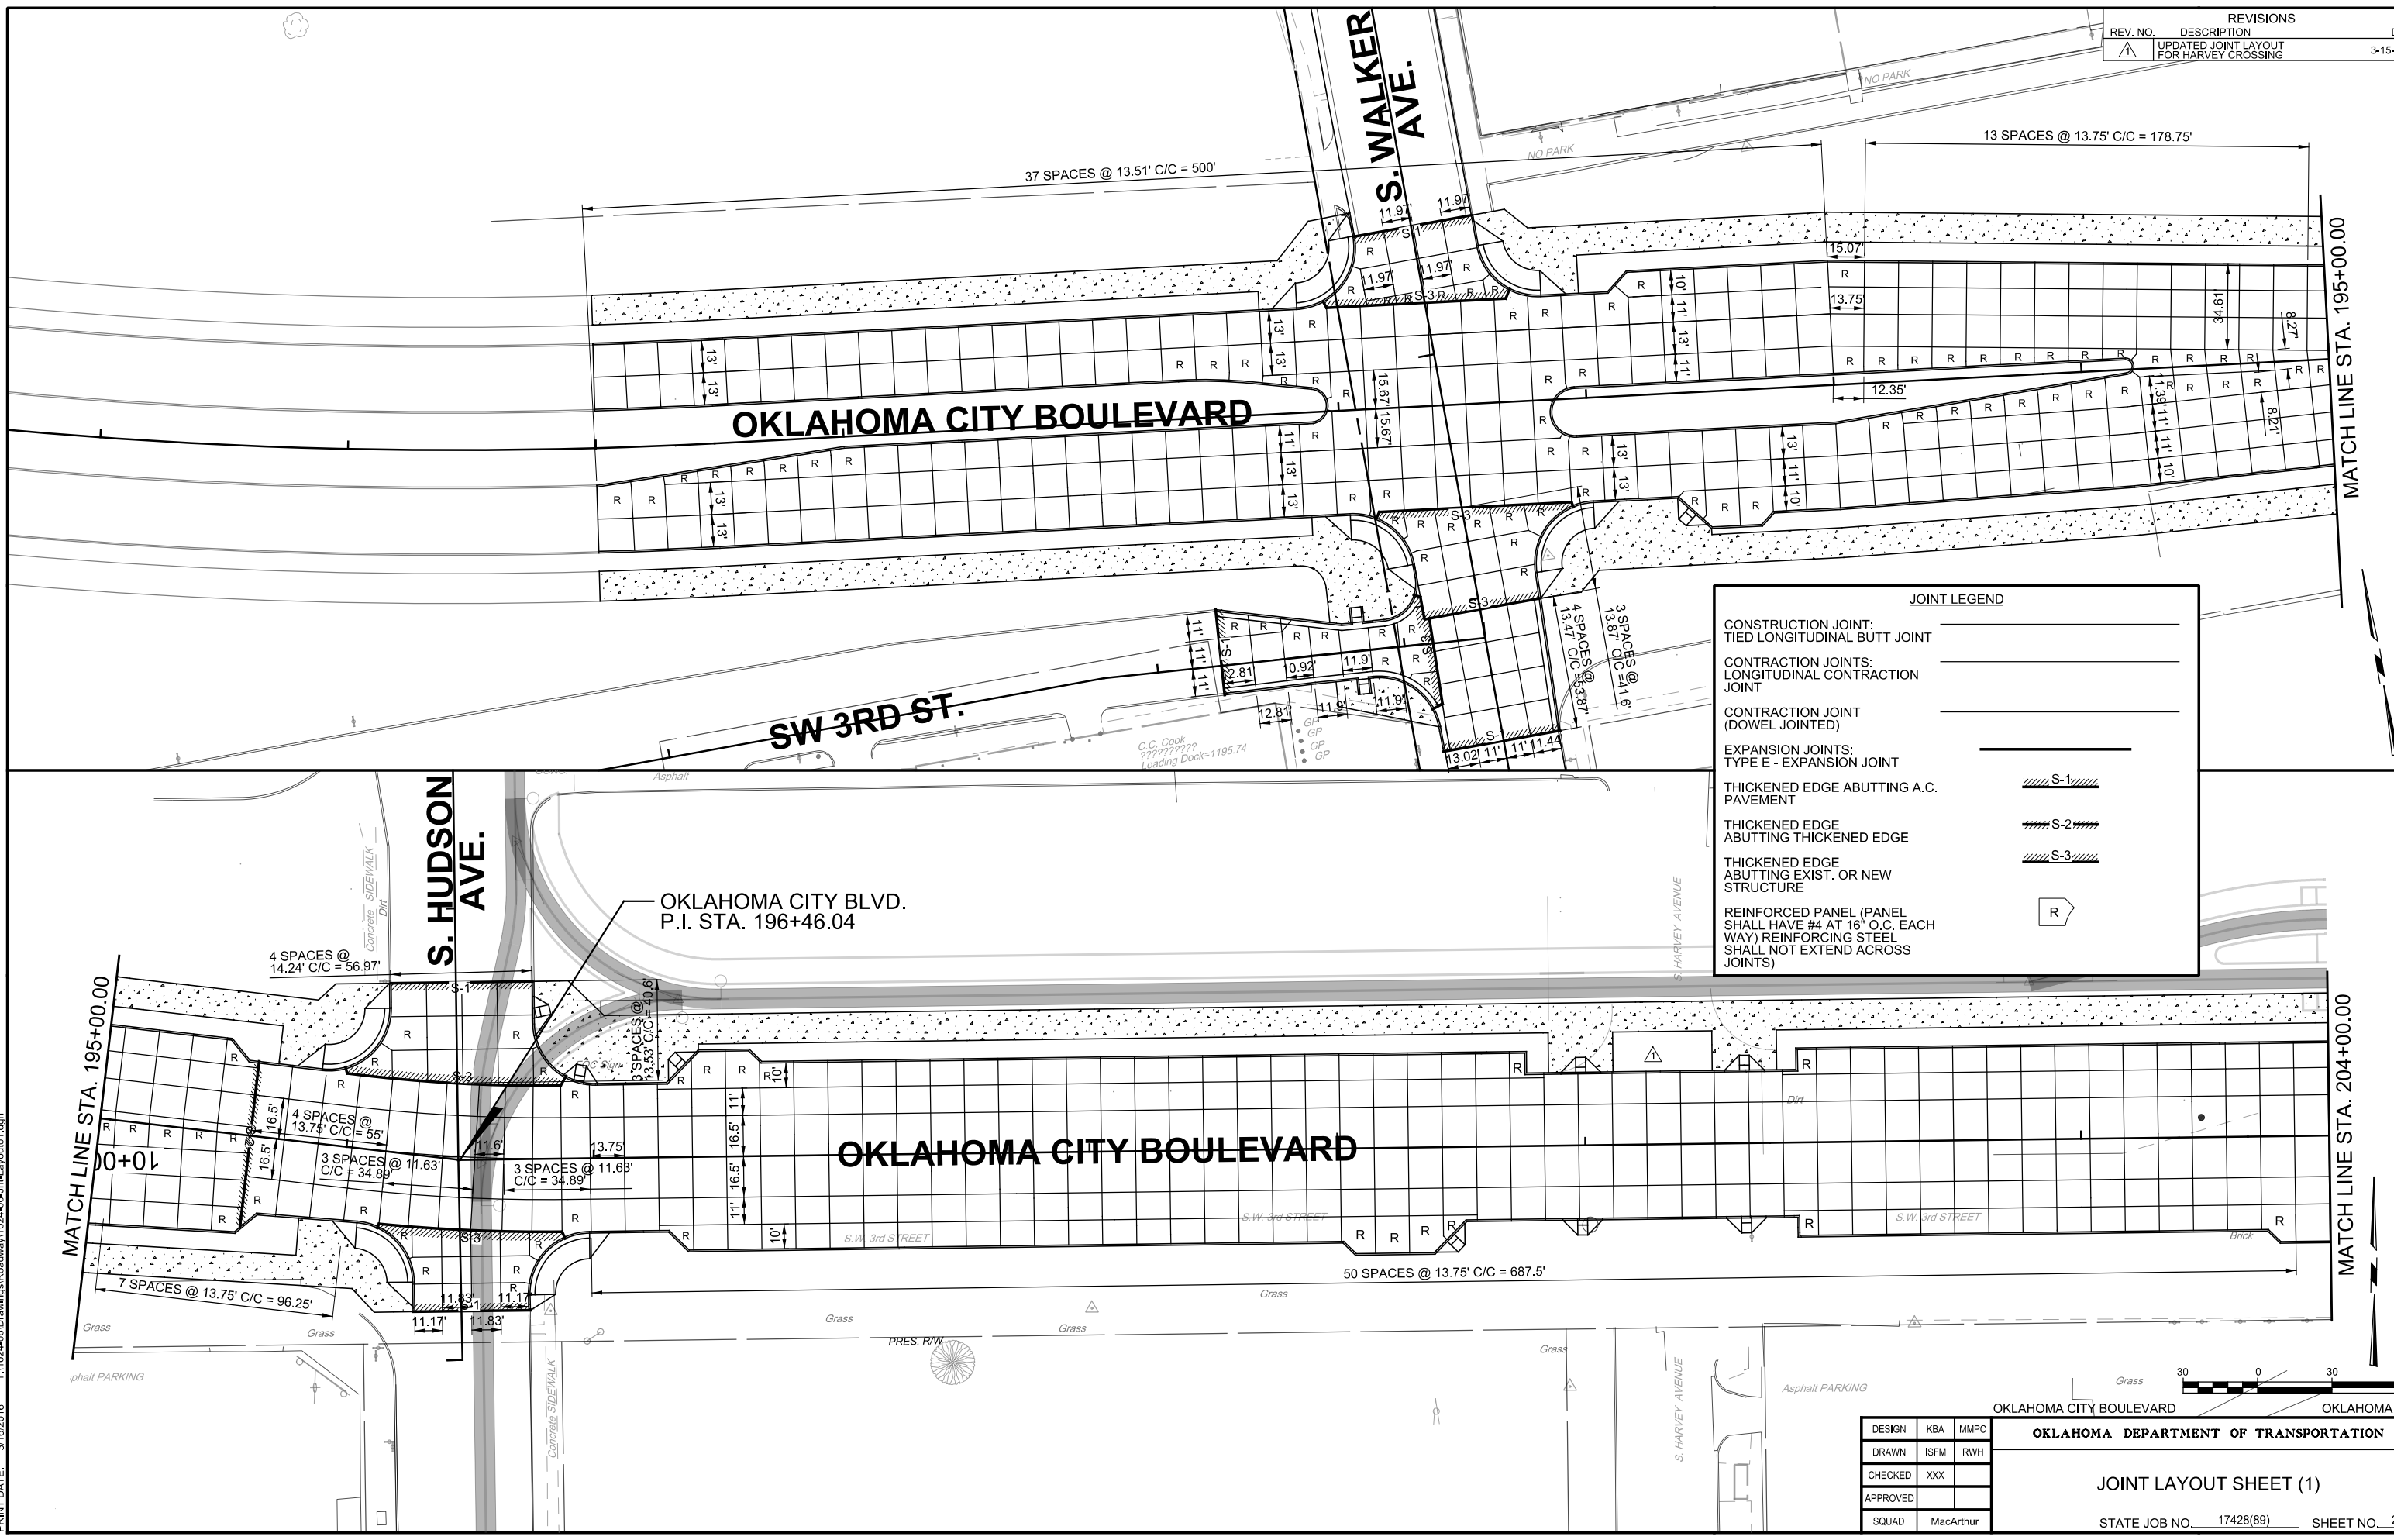

**JOINT LEGEND**

CONSTRUCTION JOINT:  
TIED LONGITUDINAL BUTT JOINT

CONTRACTION JOINTS:  
LONGITUDINAL CONTRACTION JOINT

CONTRACTION JOINT (DOWEL JOINTED)

EXPANSION JOINTS:  
TYPE E - EXPANSION JOINT

THICKENED EDGE ABUTTING A.C. PAVEMENT

THICKENED EDGE ABUTTING THICKENED EDGE

THICKENED EDGE ABUTTING EXIST. OR NEW STRUCTURE

REINFORCED PANEL (PANEL SHALL HAVE #4 AT 16" O.C. EACH WAY) REINFORCING STEEL SHALL NOT EXTEND ACROSS JOINTS)

S-1

S-2

S-3

R

PRINT DATE: 3/16/2016 T:\1024-06\Drawings\Roadway\1024-06-jnl-layout01.dgn

DESIGN	KBA	MMP
DRAWN	ISFM	RWH
CHECKED	XXX	
APPROVED		
SQUAD	MacArthur	

OKLAHOMA CITY BOULEVARD

OKLAHOMA CO.

**OKLAHOMA DEPARTMENT OF TRANSPORTATION**

JOINT LAYOUT SHEET (1)

STATE JOB NO. 17428(89) SHEET NO. 25