


SECTION 29, T 14 N, R 3 W

SECTION 28, T 14 N, R 3 W

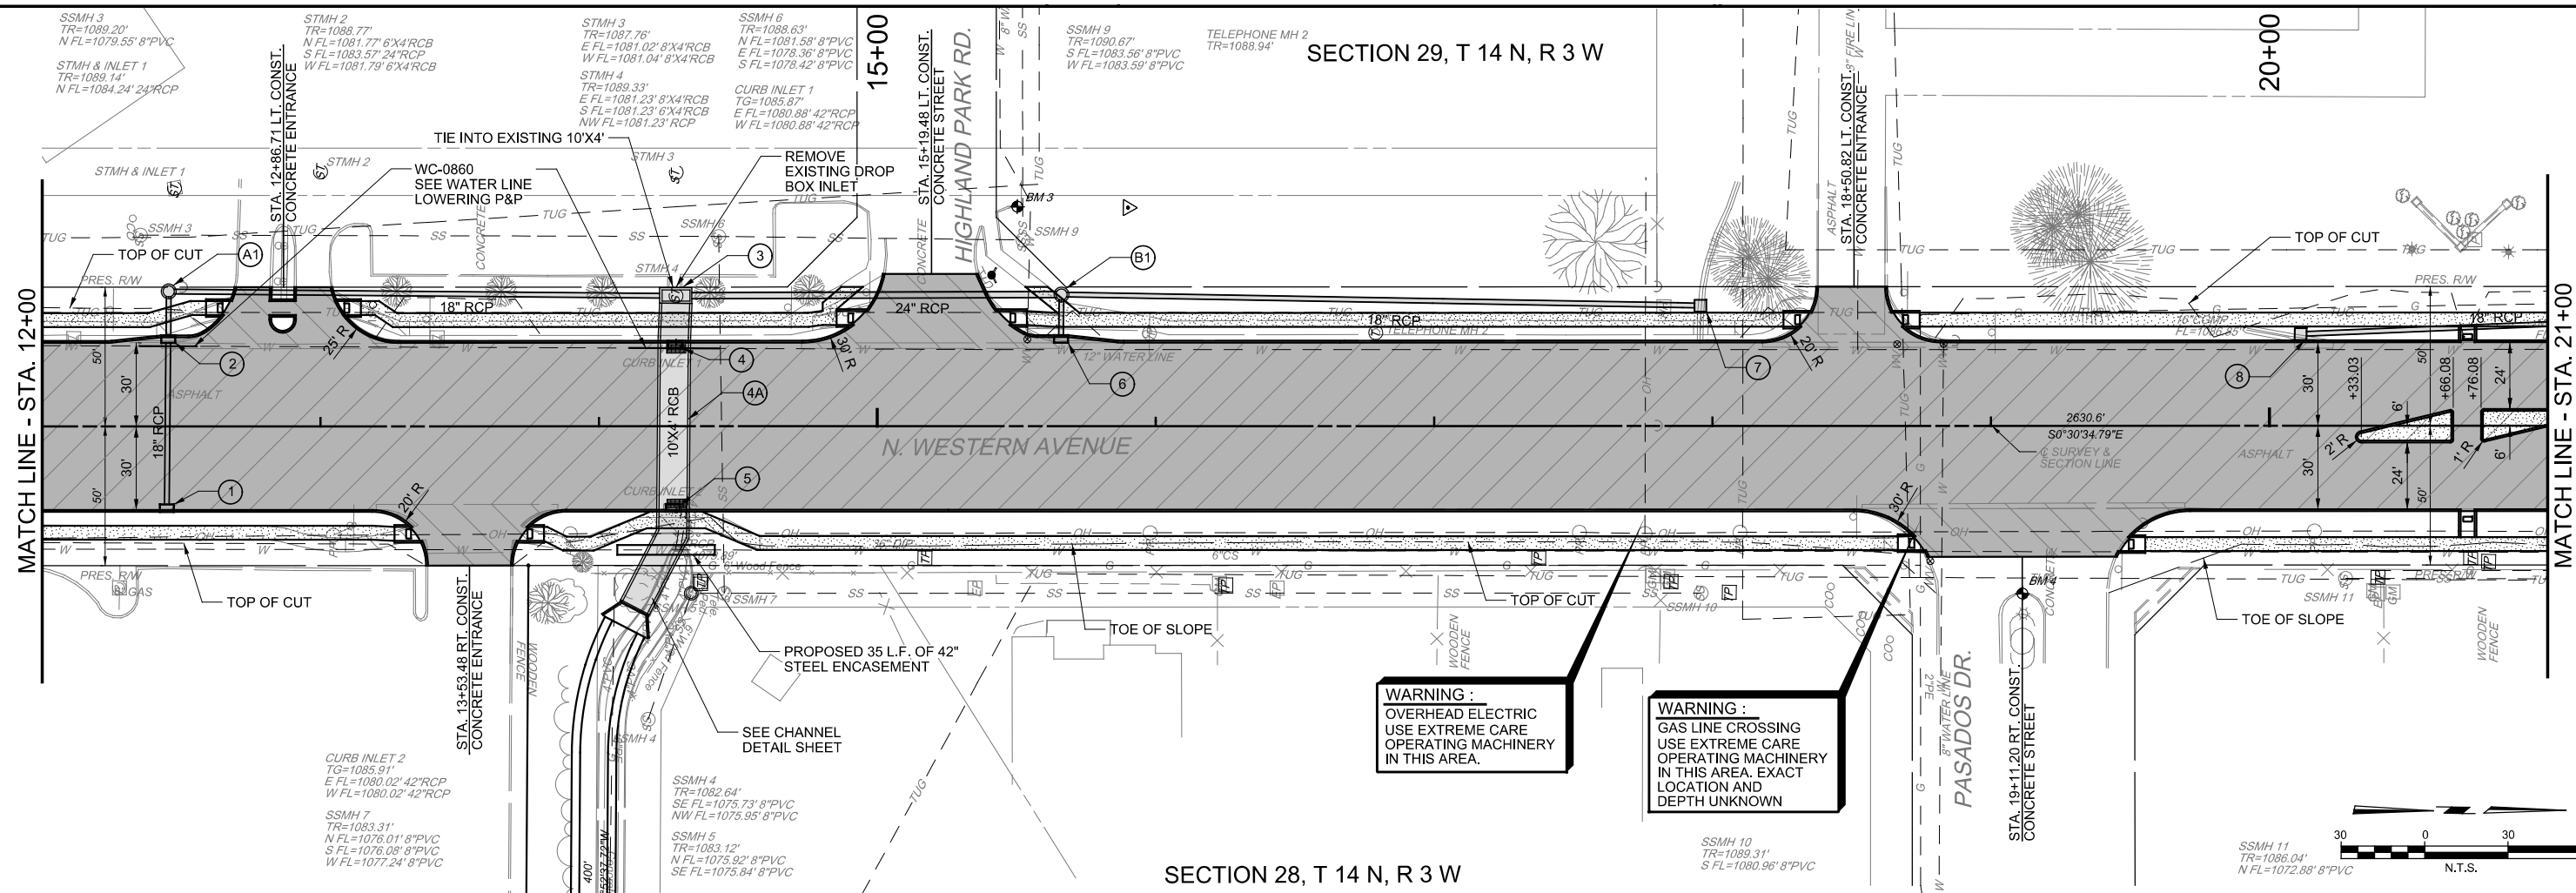

**WARNING :**  
OVERHEAD ELECTRIC  
USE EXTREME CARE  
OPERATING MACHINERY  
IN THIS AREA.

**WARNING :**  
GAS LINE CROSSING  
USE EXTREME CARE  
OPERATING MACHINERY  
IN THIS AREA. EXACT  
LOCATION AND  
DEPTH UNKNOWN

