
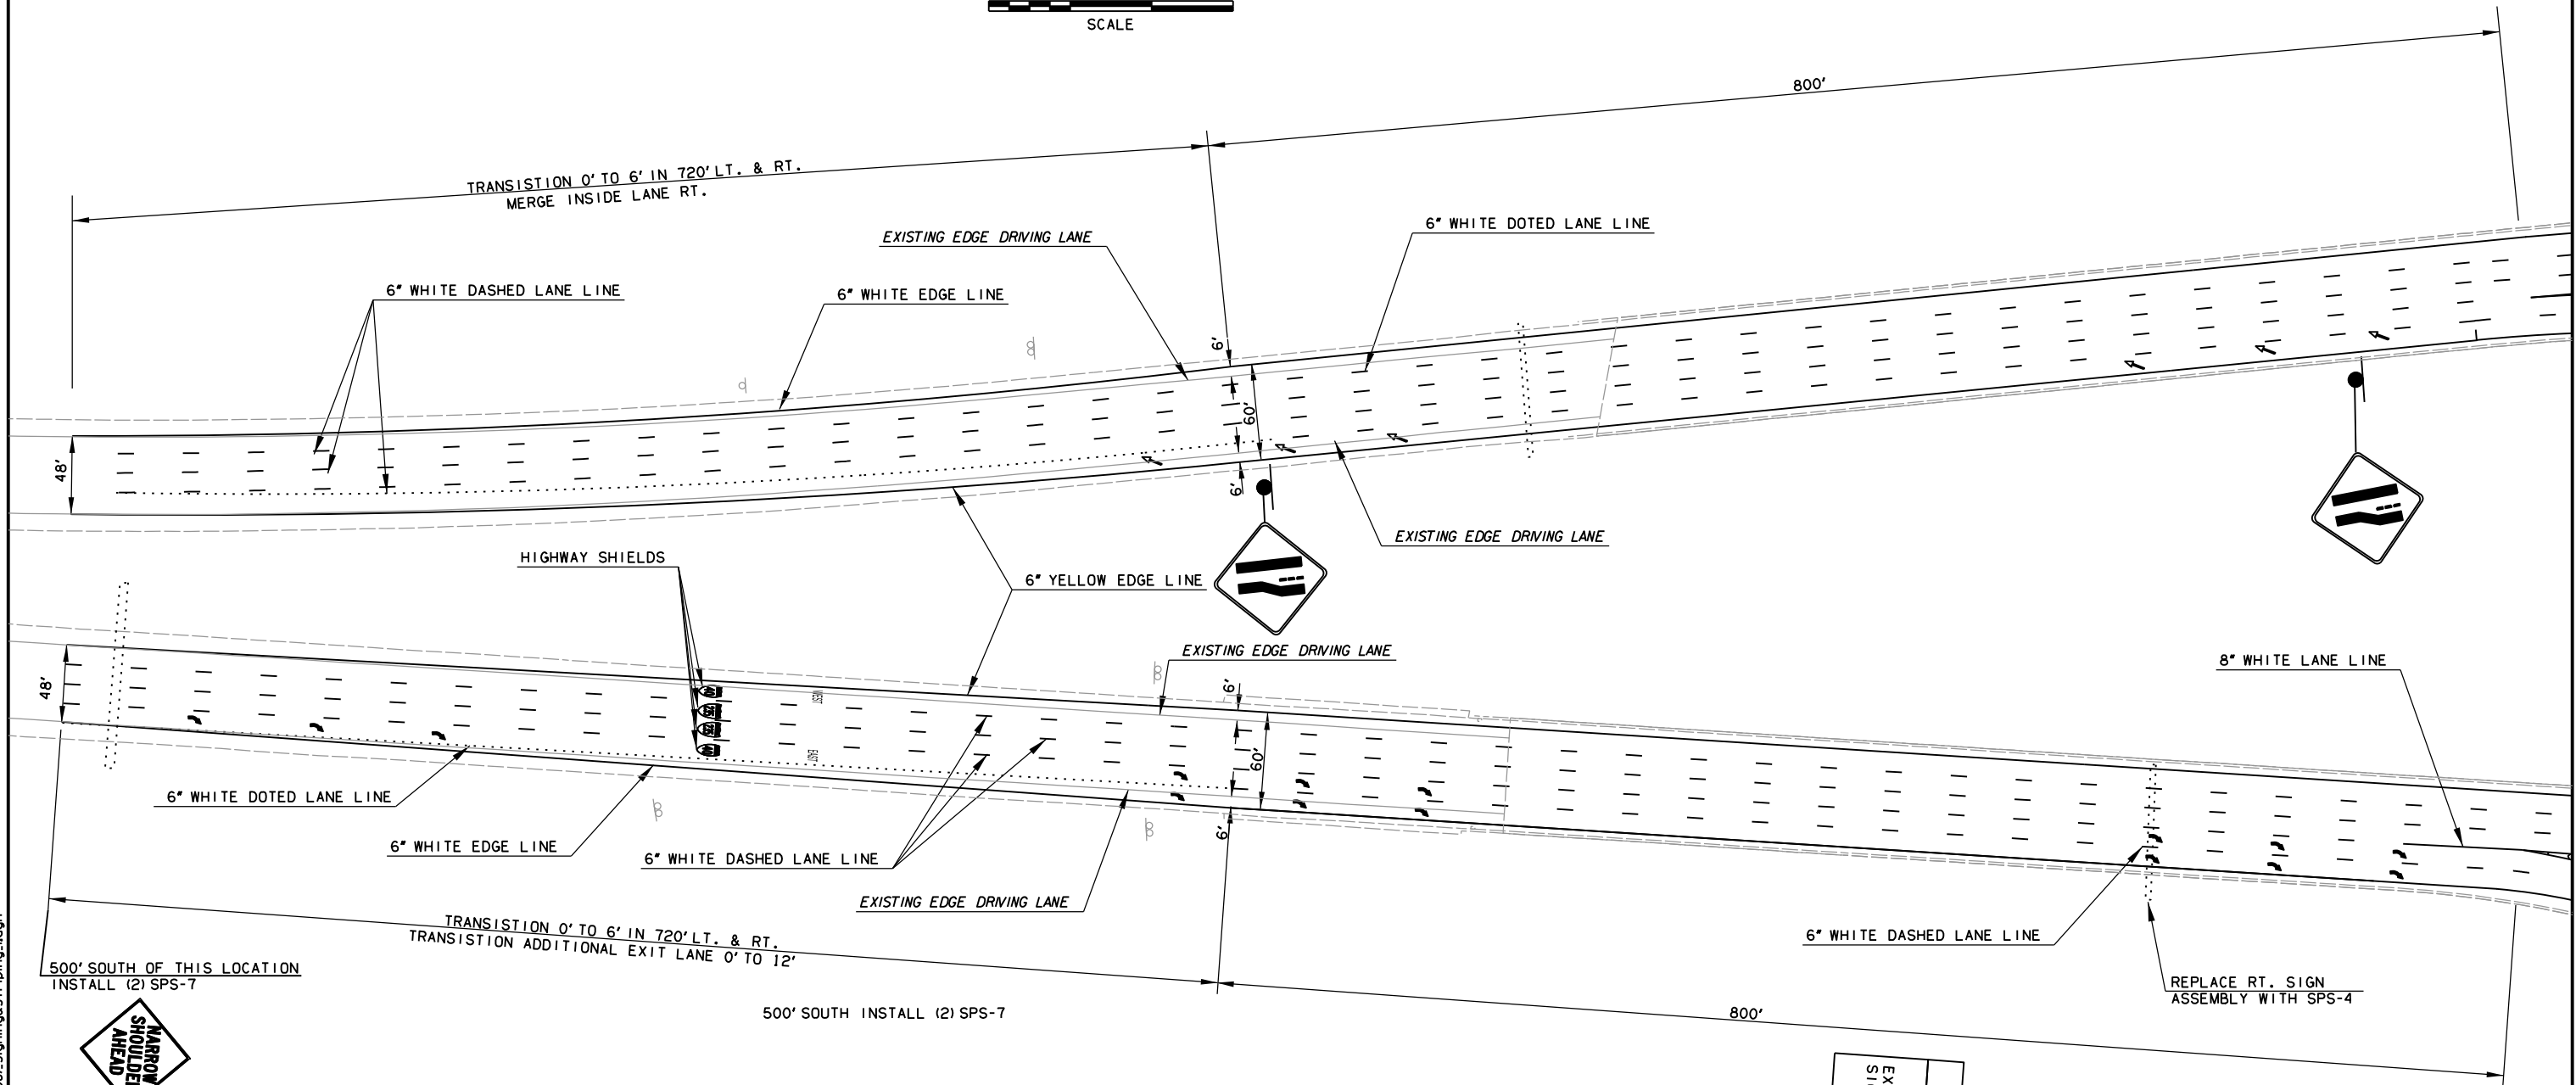


POE & ASSOCIATES, OKLAHOMA CITY, OK.						
FED. ROAD DIST. NO.	STATE	JOB PIECE NO.	FISCAL YEAR	SHEET NO.	TOTAL SHEETS	
6	OKLA.					
DESCRIPTION		REVISIONS	DATE			

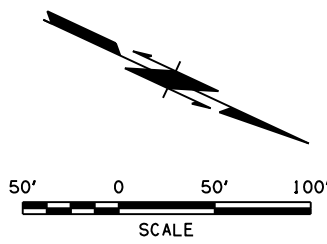

8/31/2017 2:33:31 PM H:\PROJECTS\203078_0001_EC-1611\Roadway Drawings\30444106_Signing&Striping.dgn

DESIGN	-	-
DRAWN	-	-
CHECKED	-	-
APPROVED	-	-
SQUAD	POE	

SIGNING & STRIPING
SHEET 1 OF 5
 STATE JOB NO. 30444106 SHEET NO. 40
 OKLAHOMA COUNTY

