
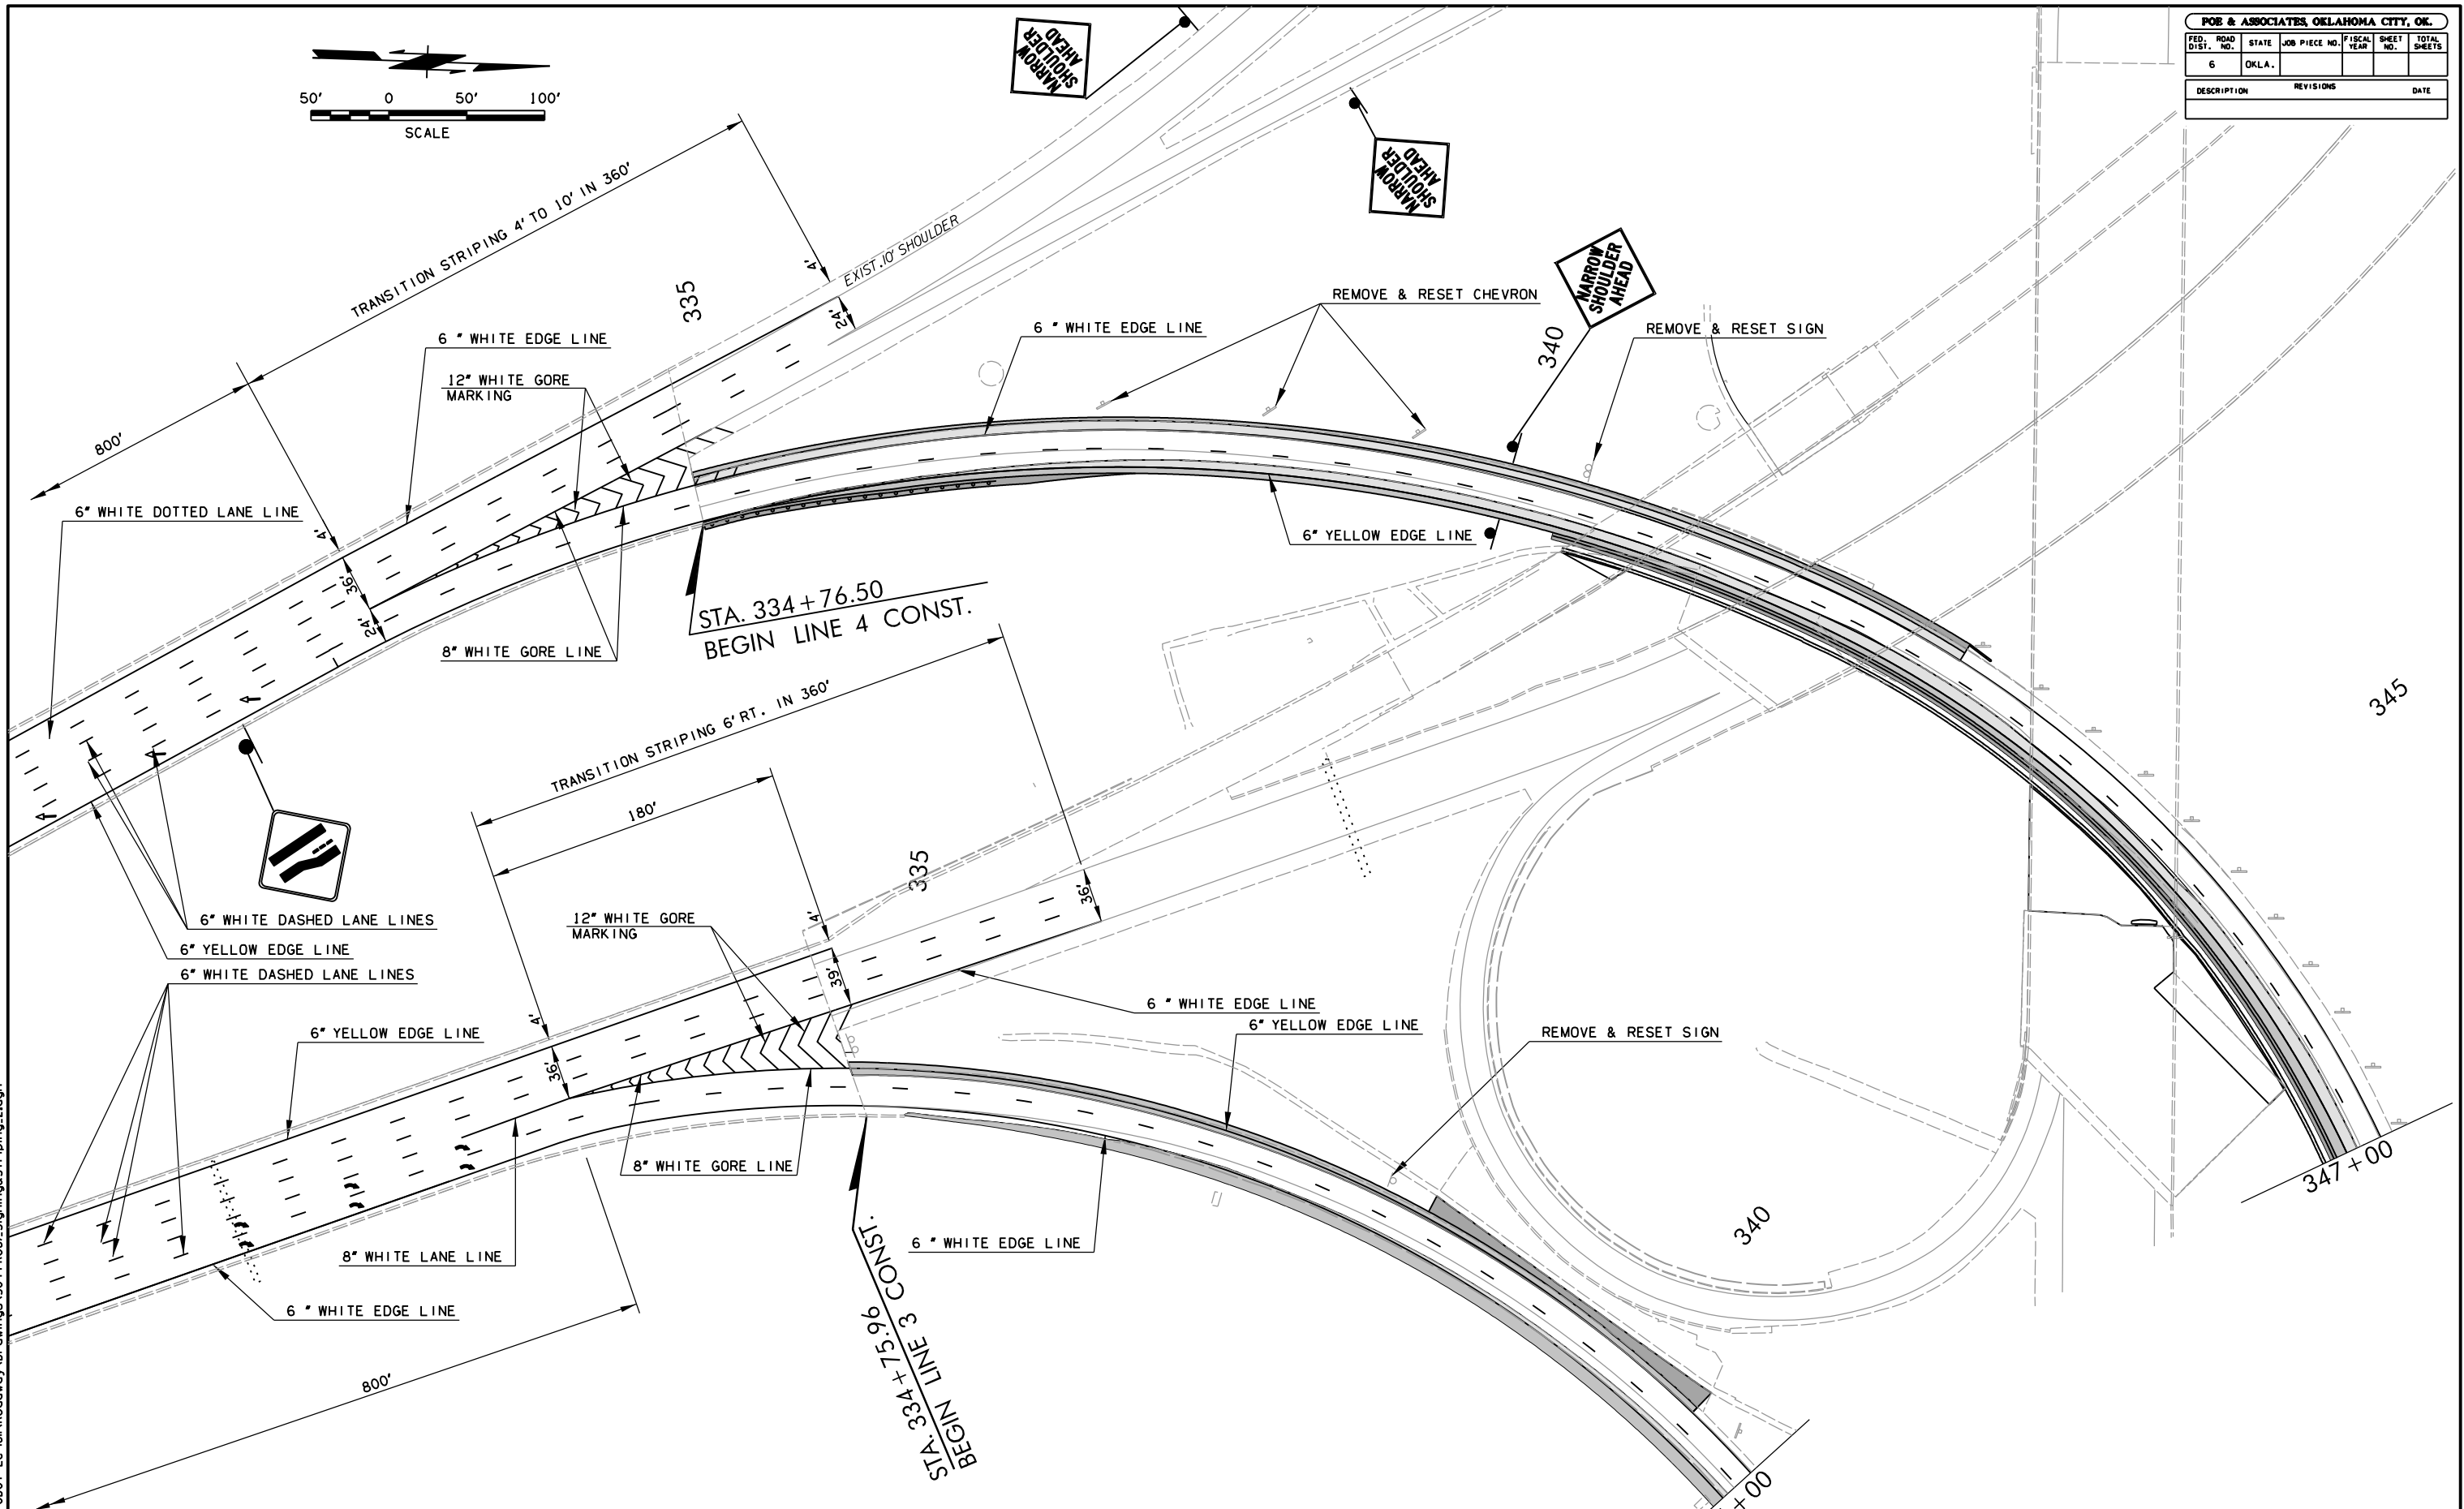


POE & ASSOCIATES, OKLAHOMA CITY, OK.						
FED. ROAD DIST. NO.	STATE	JOB PIECE NO.	FISCAL YEAR	SHEET NO.	TOTAL SHEETS	
6	OKLA.					
DESCRIPTION		REVISIONS		DATE		

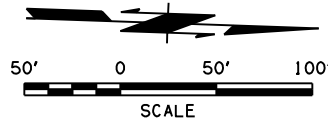

8/31/2017 2:33:31 PM H:\PROJECTS\203078 0001 EC-1611\Roadway\Drawings\304441061_Signing&Striping_2.dgn

DESIGN	-	-
DRAWN	-	-
CHECKED	-	-
APPROVED	-	-
SQUAD	POE	

**SIGNING & STRIPING
SHEET 2 OF 5**

STATE JOB NO. 304441061 SHEET NO. 41
OKLAHOMA COUNTY