



POE & ASSOCIATES, OKLAHOMA CITY, OK.					
FED. ROAD DIST. NO.	STATE	JOB PIECE NO.	FISCAL YEAR	SHEET NO.	TOTAL SHEETS
6	OKLA.				
DESCRIPTION		REVISIONS	DATE		

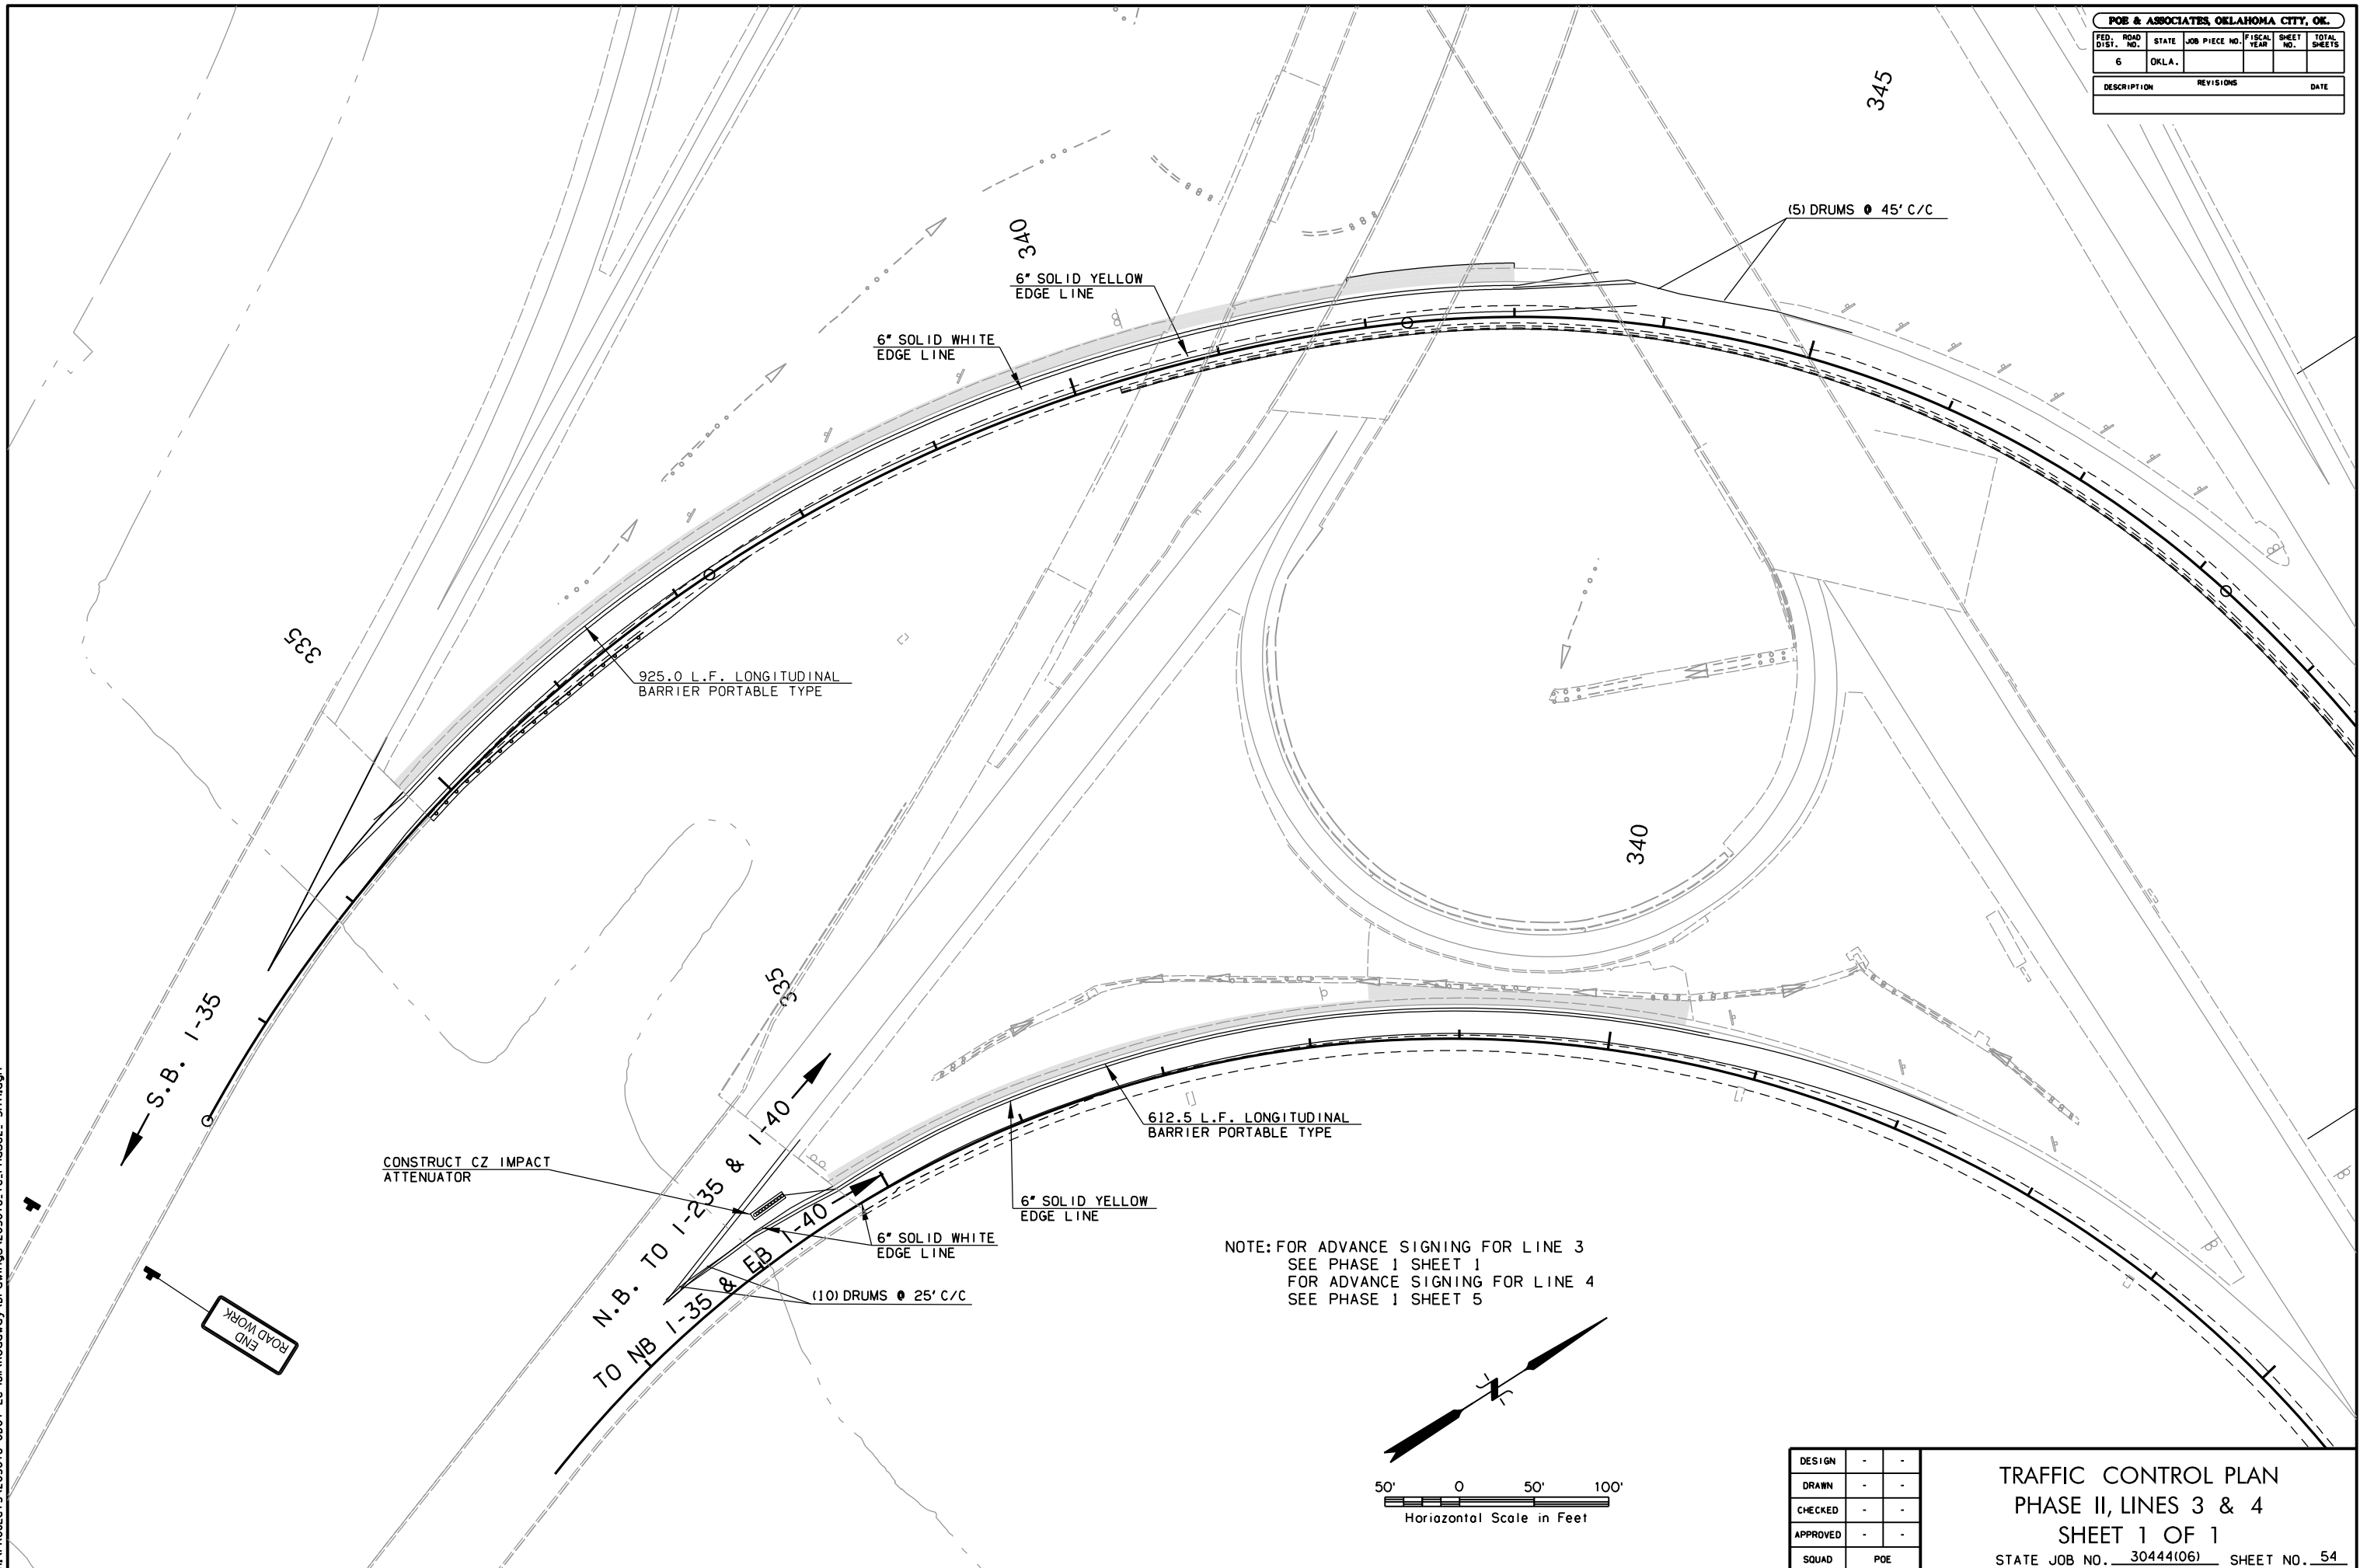

8/31/2017 2:33:55 PM H:\PROJECTS\203078_0001_EC-1611\Roadway\Drawings\203078_TC_Phase2_Sht1.dgn

NOTE: FOR ADVANCE SIGNING FOR LINE 3
 SEE PHASE 1 SHEET 1
 FOR ADVANCE SIGNING FOR LINE 4
 SEE PHASE 1 SHEET 5

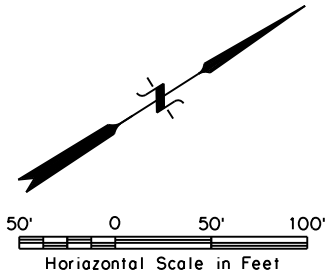

DESIGN	-	-
DRAWN	-	-
CHECKED	-	-
APPROVED	-	-
SQUAD	POE	

TRAFFIC CONTROL PLAN
PHASE II, LINES 3 & 4
SHEET 1 OF 1
 STATE JOB NO. 30444(06) SHEET NO. 54
 OKLAHOMA COUNTY