


POB & ASSOCIATES, OKLAHOMA CITY, OK.						
FED. ROAD DIST. NO.	STATE	JOB PIECE NO.	FISCAL YEAR	SHEET NO.	TOTAL SHEETS	
6	OKLA.					
DESCRIPTION			REVISIONS	DATE		


AREA
CUT FILL

VOLUME
CUT FILL

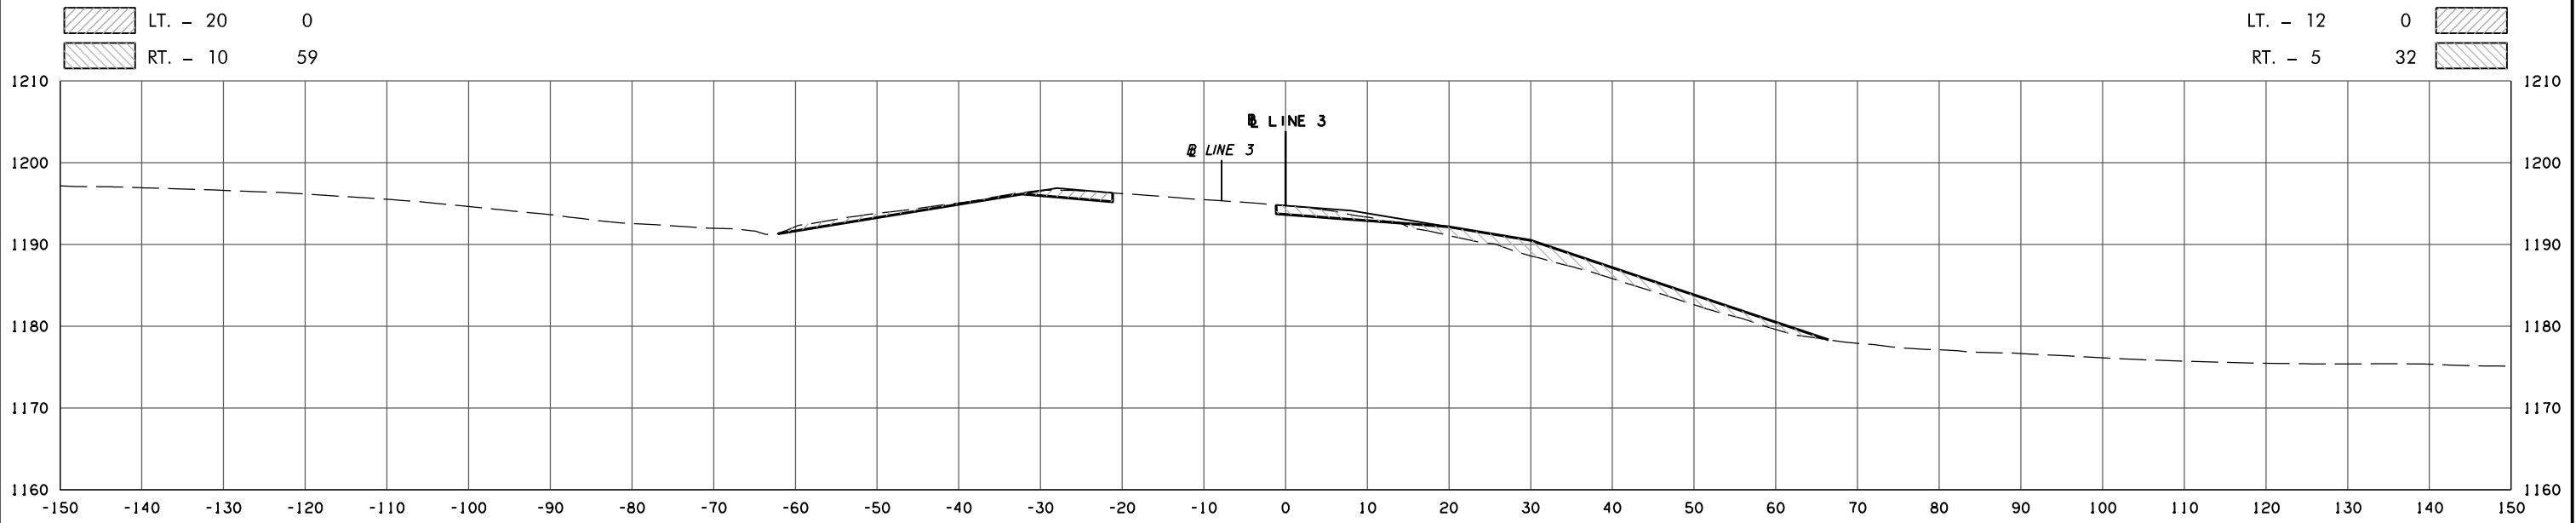

LT. - 20 0
RT. - 10 59

LT. - 12 0
RT. - 5 32

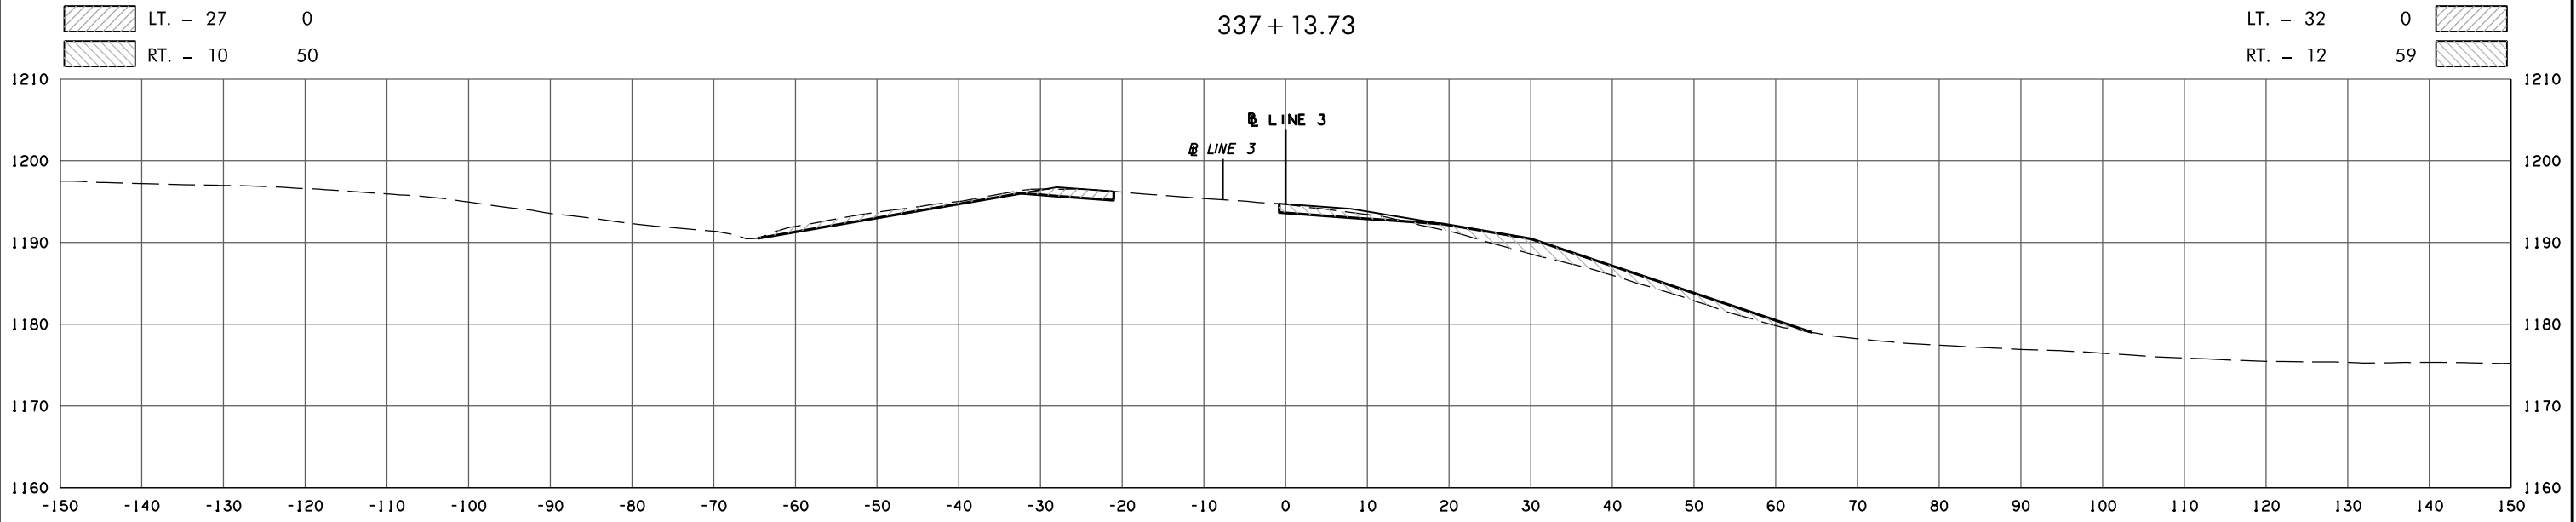

LT. - 27 0
RT. - 10 50

LT. - 32 0
RT. - 12 59

337 + 13.73

337 + 00.00

LINE 3

STATE JOB NO. 30444(06)
OKLAHOMA COUNTY SHEET NO. X5

8/31/2017 2:34:00 PM H:\PROJECTS\203078_0001_EC-161\Roadway\Drawings\XSections\30444(06)_X5C.dgn