


POB & ASSOCIATES, OKLAHOMA CITY, OK.						
FED. DIST. NO.	ROAD NO.	STATE	JOB PIECE NO.	FISCAL YEAR	SHEET NO.	TOTAL SHEETS
6		OKLA.				
DESCRIPTION			REVISIONS		DATE	

AREA  
CUT FILL

RT. - 8      394

VOLUME  
CUT FILL


RT. - 4      254

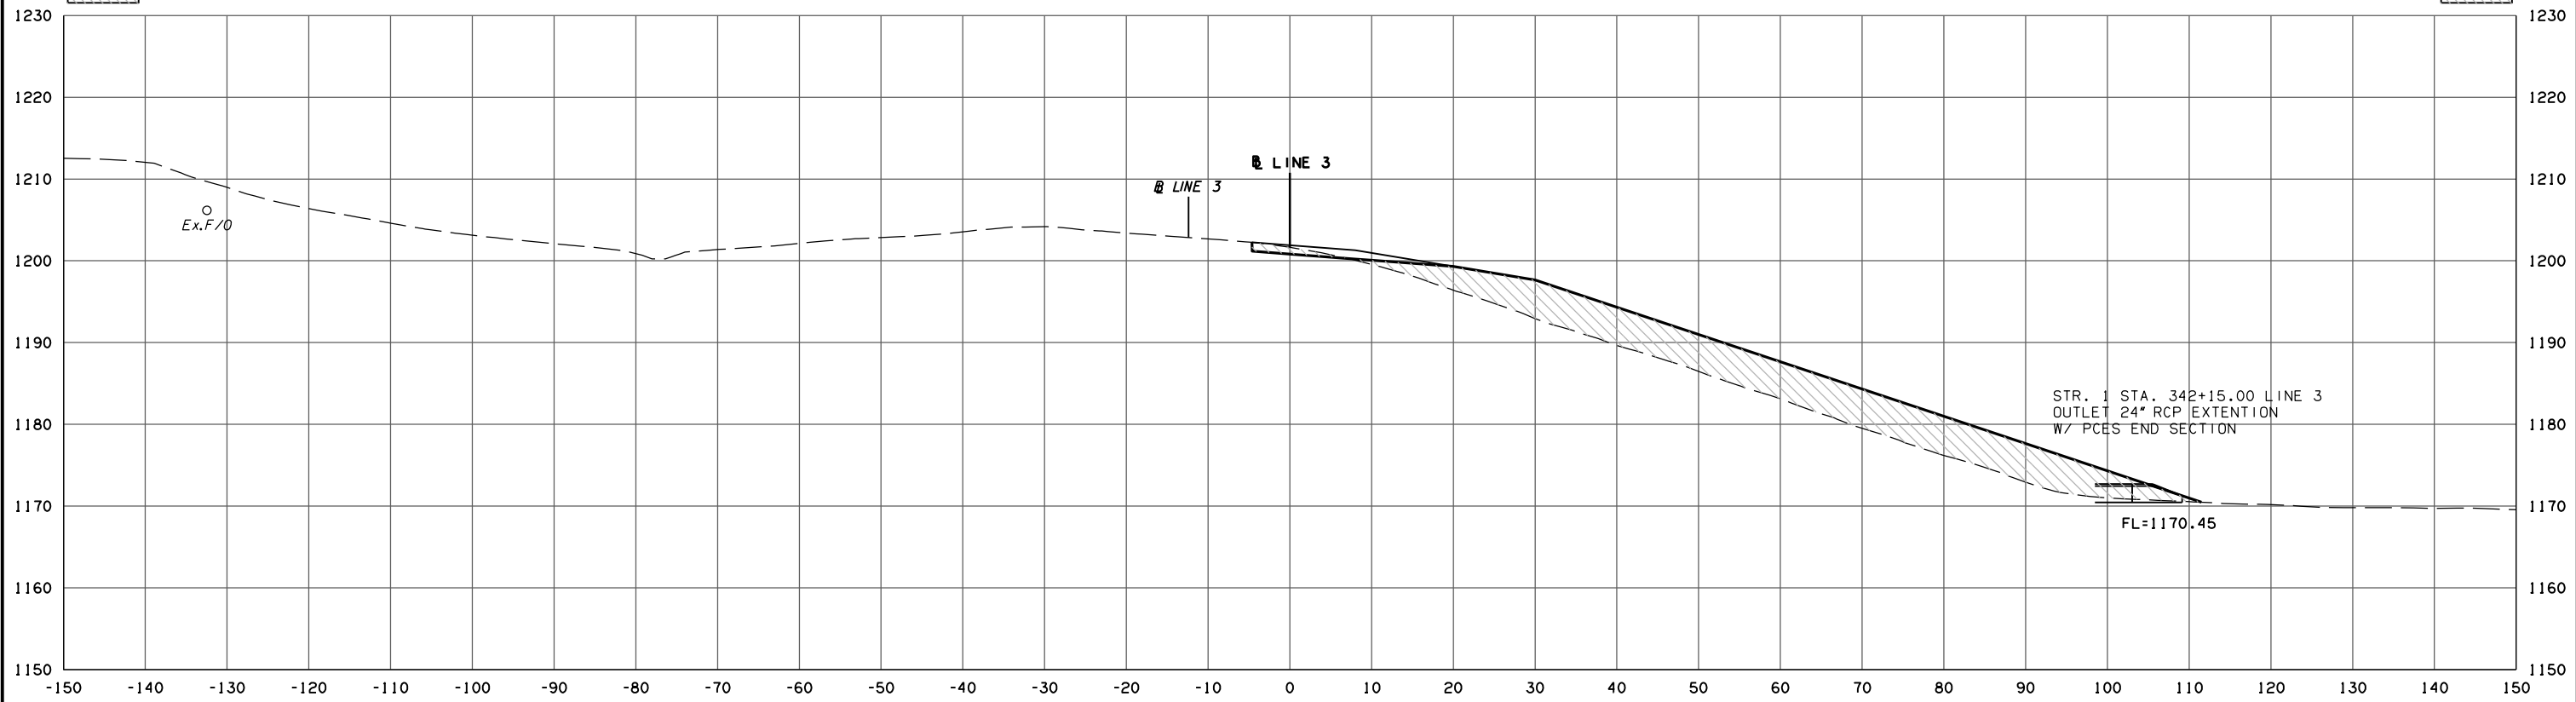

342 + 15.02

RT. - 8      401

RT. - 17      781

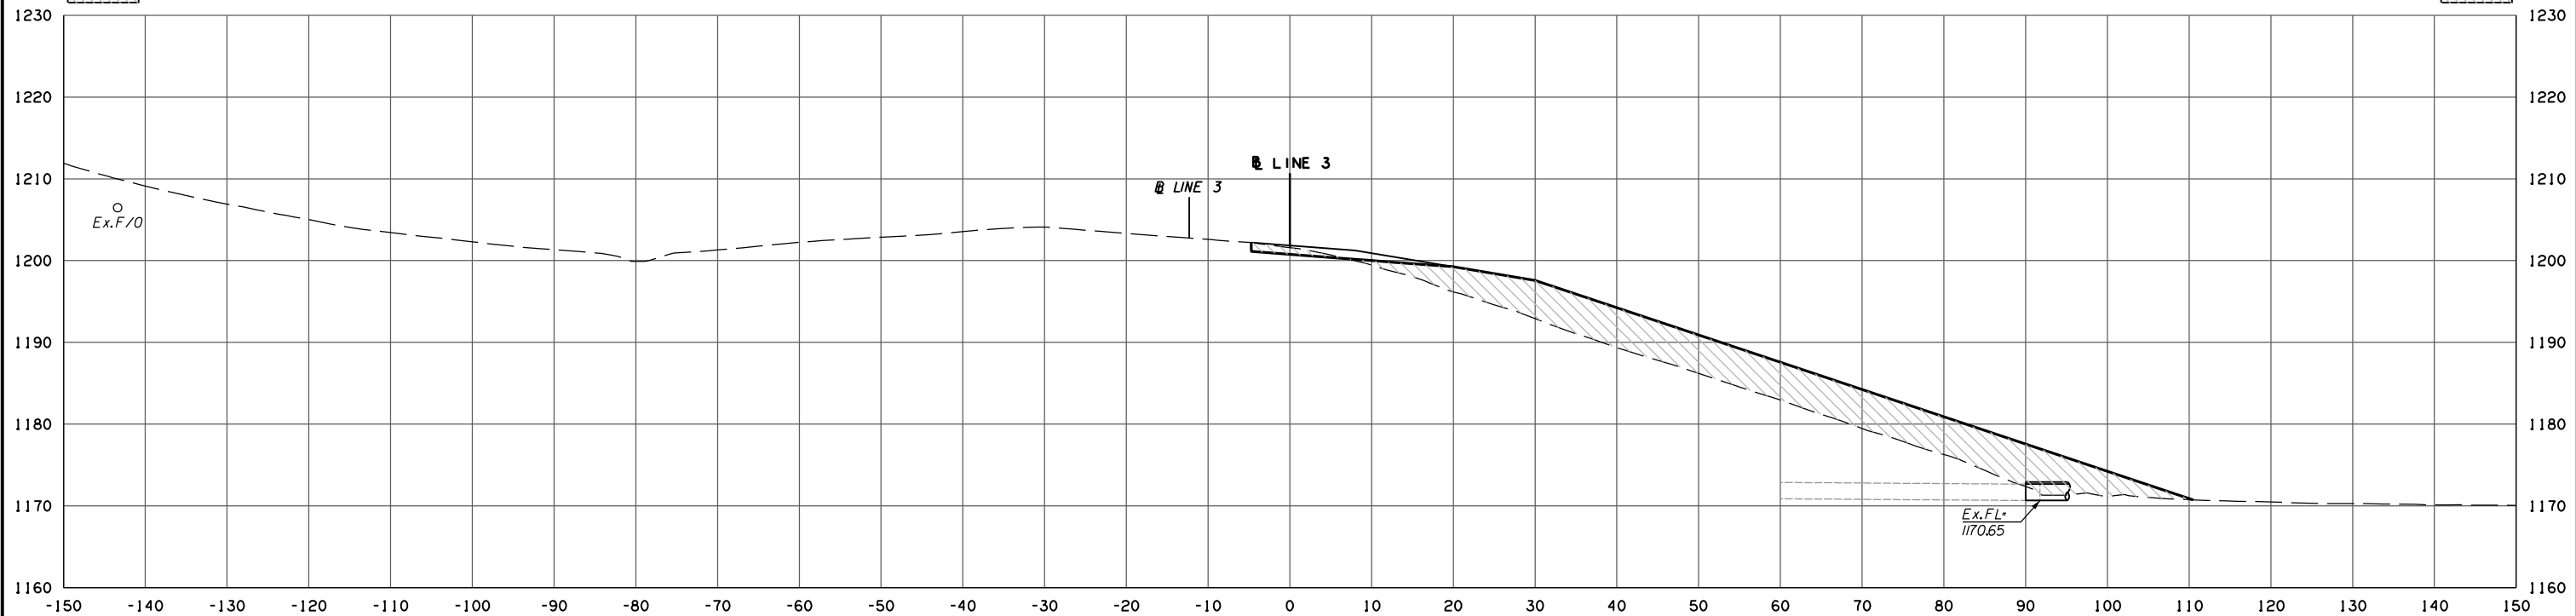

342 + 00.00

LINE 3

STATE JOB NO. 30444(06)  
OKLAHOMA COUNTY SHEET NO. X13

8/31/2017 2:34:08 PM H:\PROJECTS\203078 0001 EC-1611\Roadway\Drawings\XSections\30444(06).XSEC.dgn