


POB & ASSOCIATES, OKLAHOMA CITY, OK.						
FED. ROAD DIST. NO.	STATE	JOB PIECE NO.	FISCAL YEAR	SHEET NO.	TOTAL SHEETS	
6	OKLA.					
DESCRIPTION			REVISIONS		DATE	

AREA  
CUT FILL

VOLUME  
CUT FILL

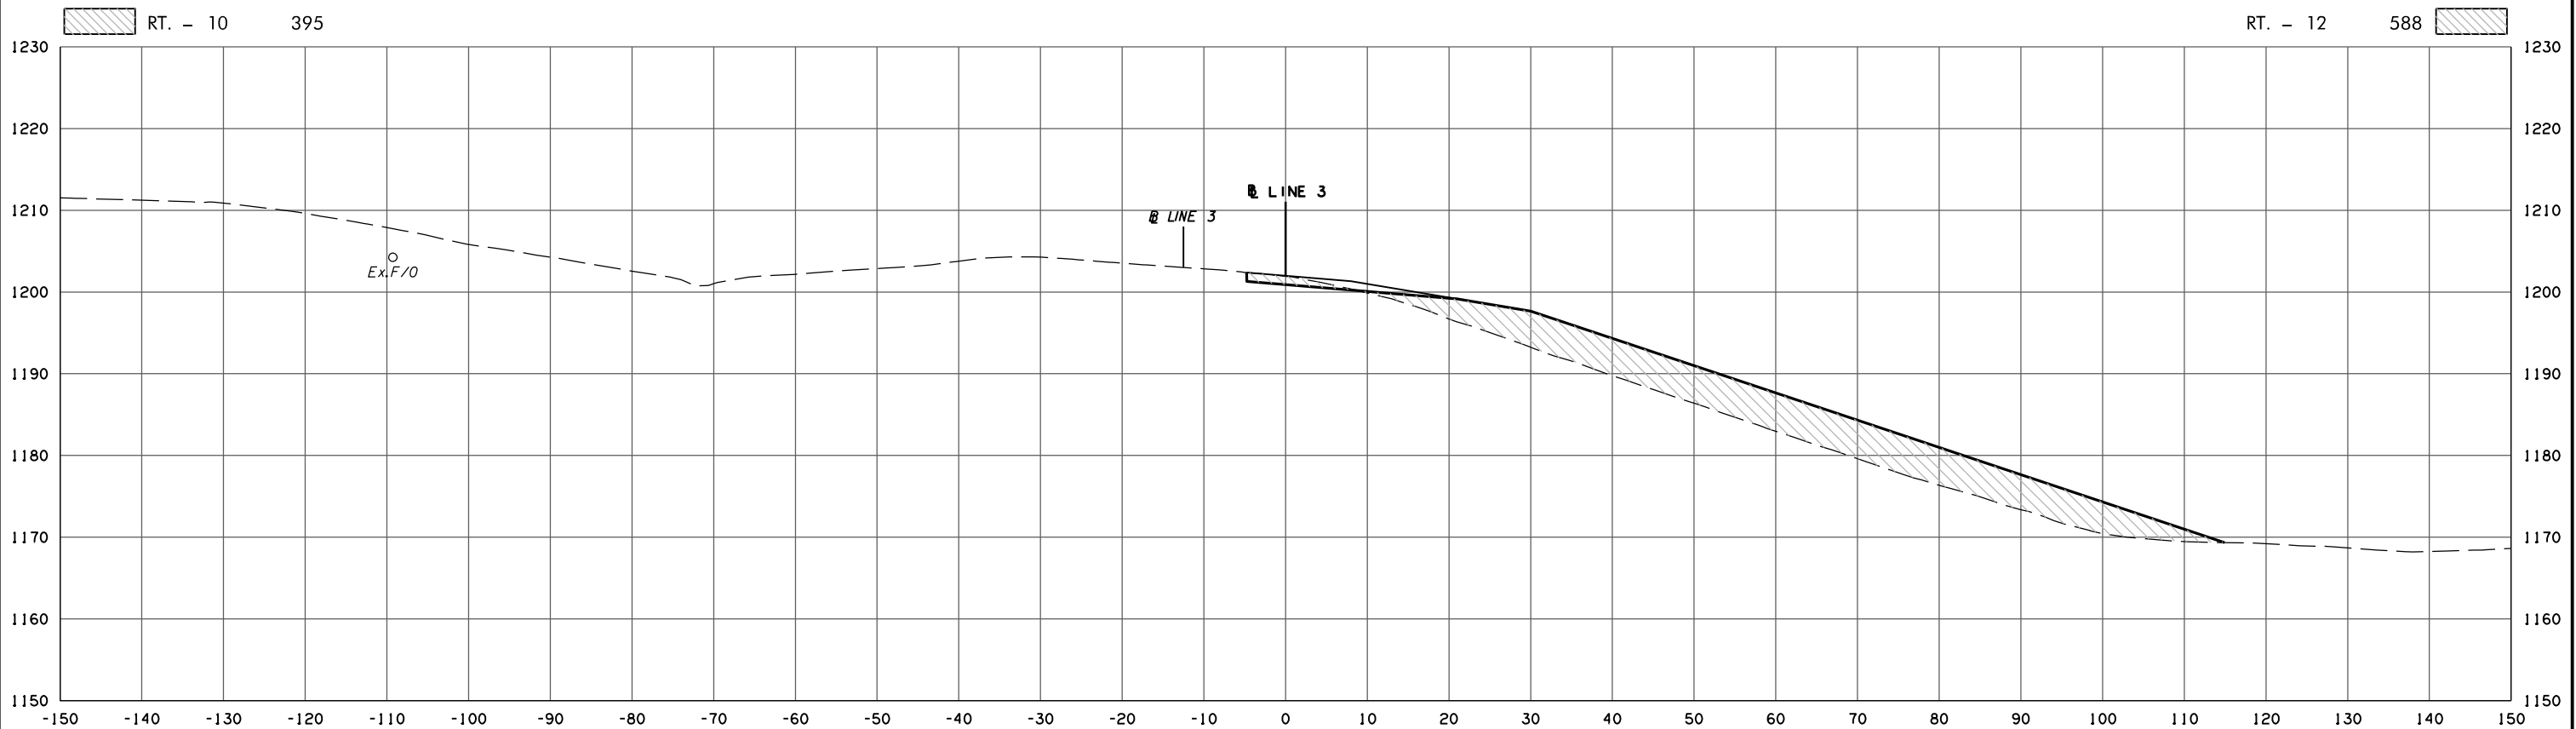

342 + 50.00

**LINE 3** STATE JOB NO. 30444(06)  
OKLAHOMA COUNTY SHEET NO. X14

8/31/2017 2:34:09 PM  
 H:\PROJECTS\203078 0001 EC-1611\Roadway\Drawings\XSections\30444(06).XSEC.dgn