


POB & ASSOCIATES, OKLAHOMA CITY, OK.						
FED. DIST. NO.	ROAD NO.	STATE	JOB PIECE NO.	FISCAL YEAR	SHEET NO.	TOTAL SHEETS
6		OKLA.				
DESCRIPTION			REVISIONS		DATE	

AREA
CUT FILL

RT. - 10 433

VOLUME
CUT FILL


RT. - 8 394

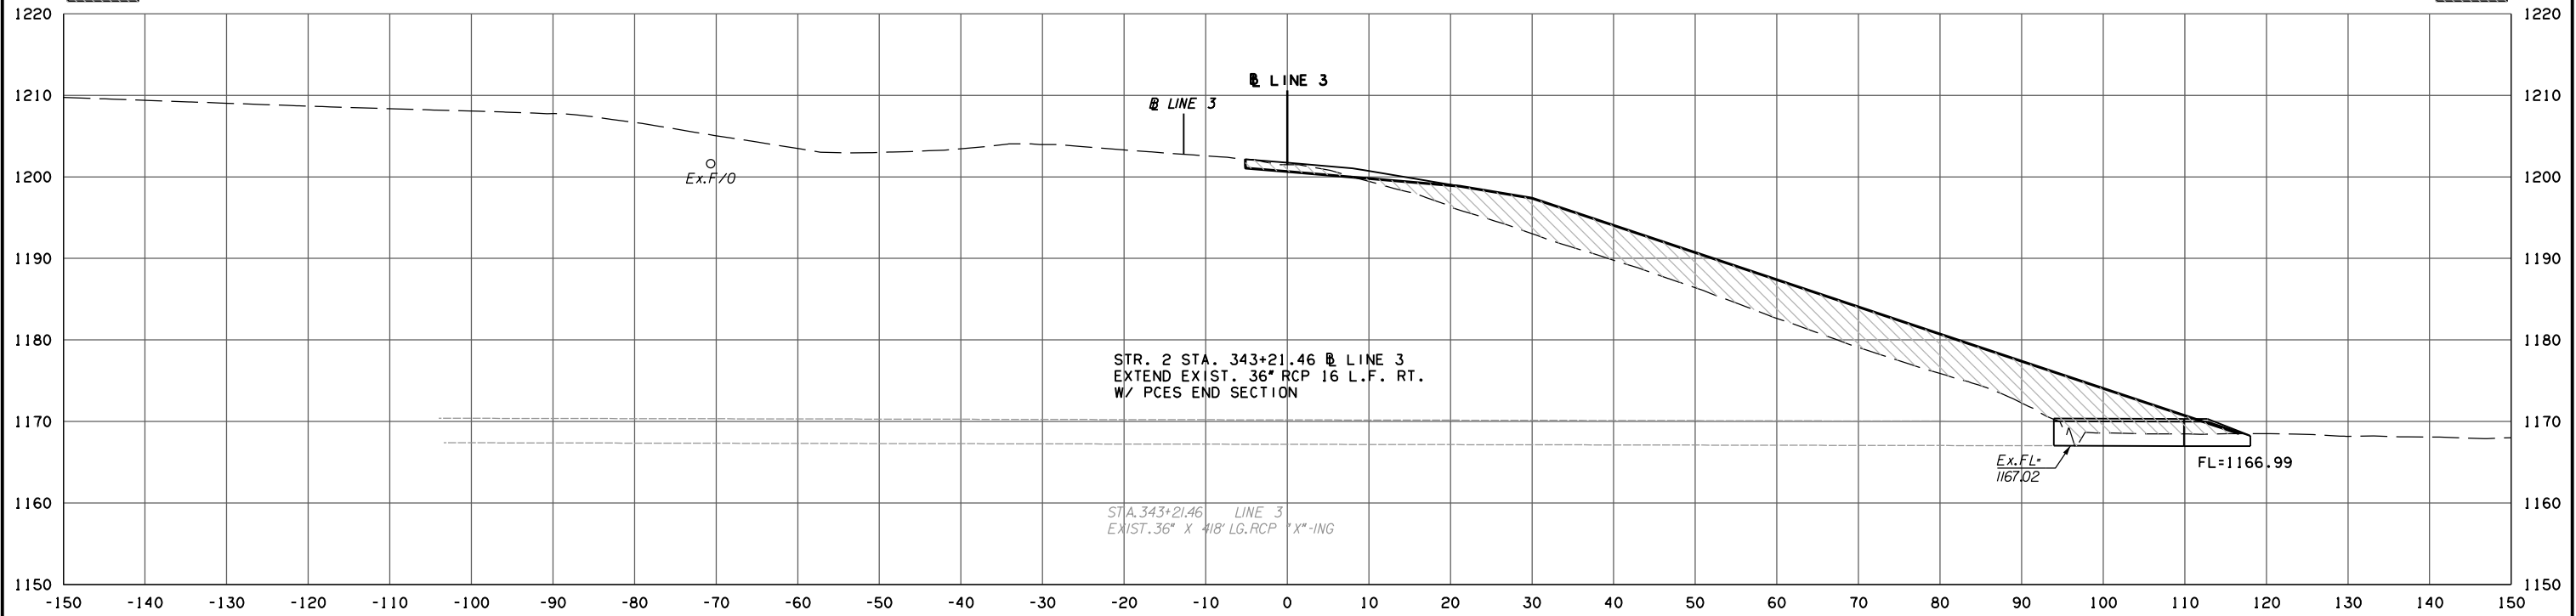

343+21.46

RT. - 10 430

RT. - 18 878

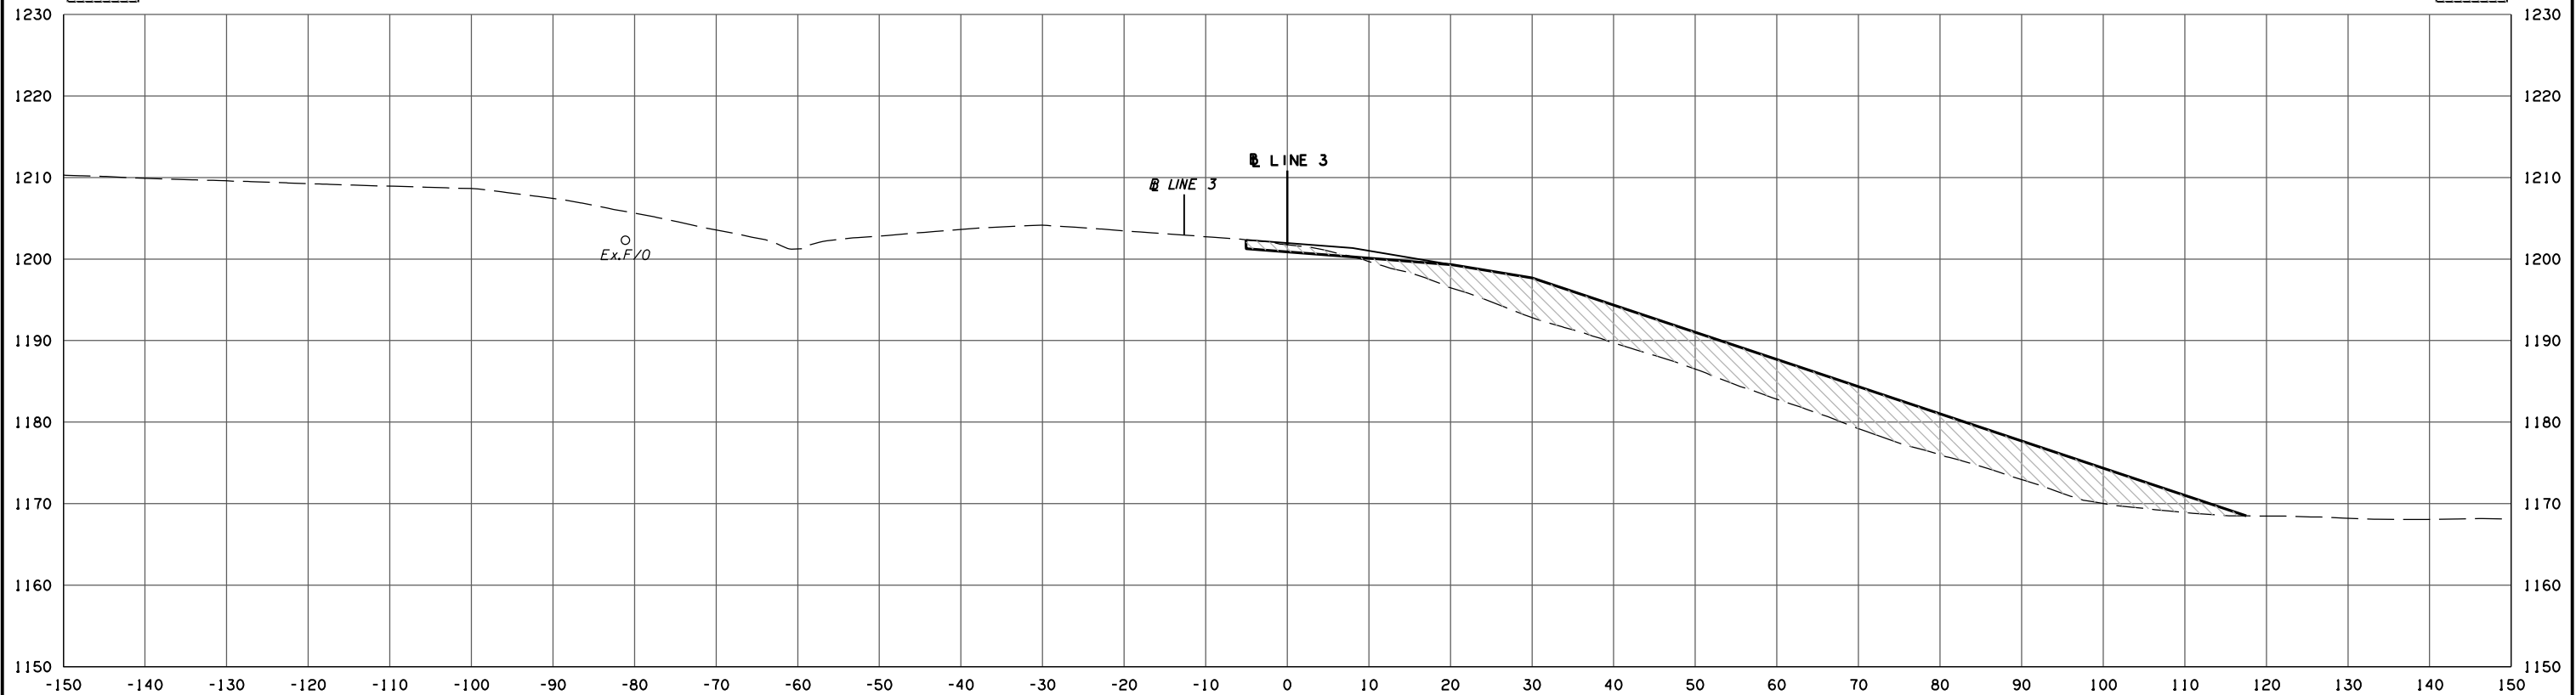

343+00.00

LINE 3 STATE JOB NO. 30444(06)
OKLAHOMA COUNTY SHEET NO. X15

8/31/2017 2:34:00 PM H:\PROJECTS\203078 0001 EC-1611\Roadway\Drawings\XSections\30444(06).XSEC.dgn