



POB & ASSOCIATES, OKLAHOMA CITY, OK.						
FED. DIST. NO.	ROAD NO.	STATE	JOB PIECE NO.	FISCAL YEAR	SHEET NO.	TOTAL SHEETS
6		OKLA.				
DESCRIPTION			REVISIONS	DATE		

AREA  
CUT FILL

VOLUME  
CUT FILL

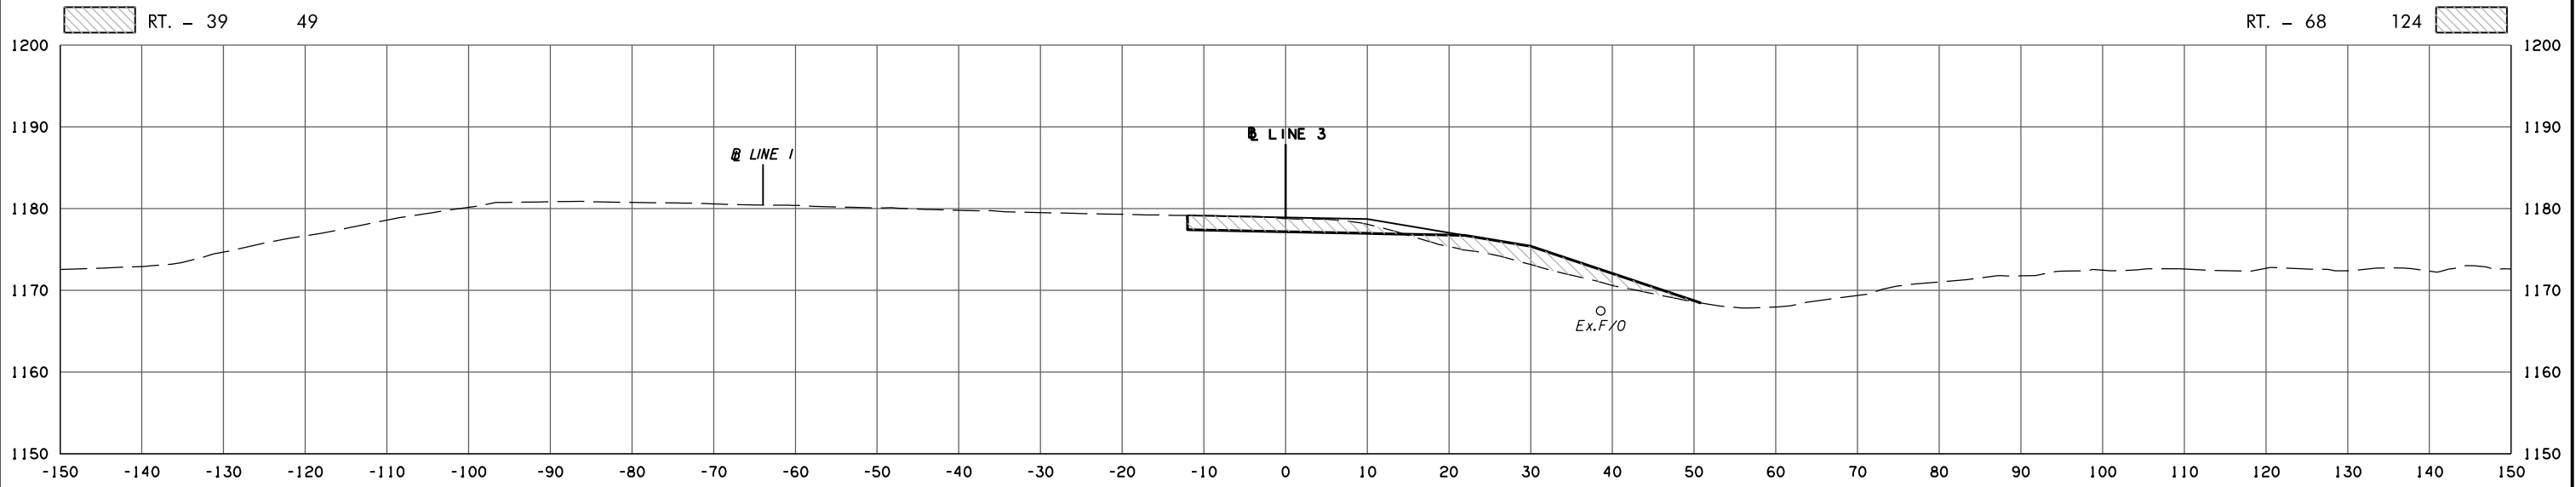

352+00.00

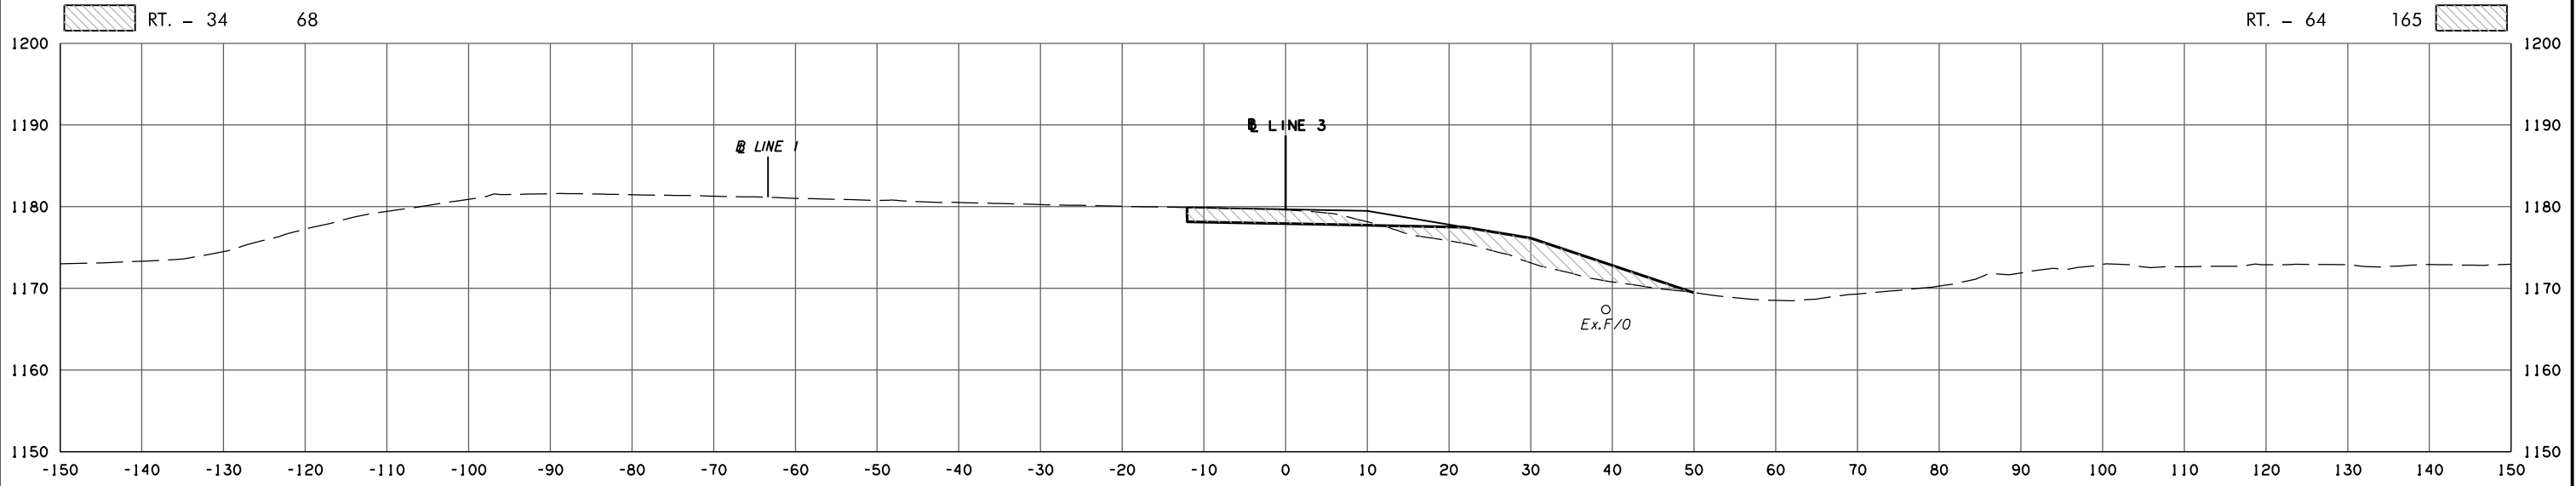

351+50.00

LINE 3 STATE JOB NO. 30444(06)  
OKLAHOMA COUNTY SHEET NO. X27

8/31/2017 2:34:21 PM  
 H:\PROJECTS\203078\_0001\_EC-1611\Roadway\Drawings\XSections\30444(06)\_XSEC.dgn