



POB & ASSOCIATES, OKLAHOMA CITY, OK.						
FED. ROAD DIST. NO.	STATE	JOB PIECE NO.	FISCAL YEAR	SHEET NO.	TOTAL SHEETS	
6	OKLA.					
DESCRIPTION			REVISIONS	DATE		

AREA
CUT FILL


VOLUME
CUT FILL

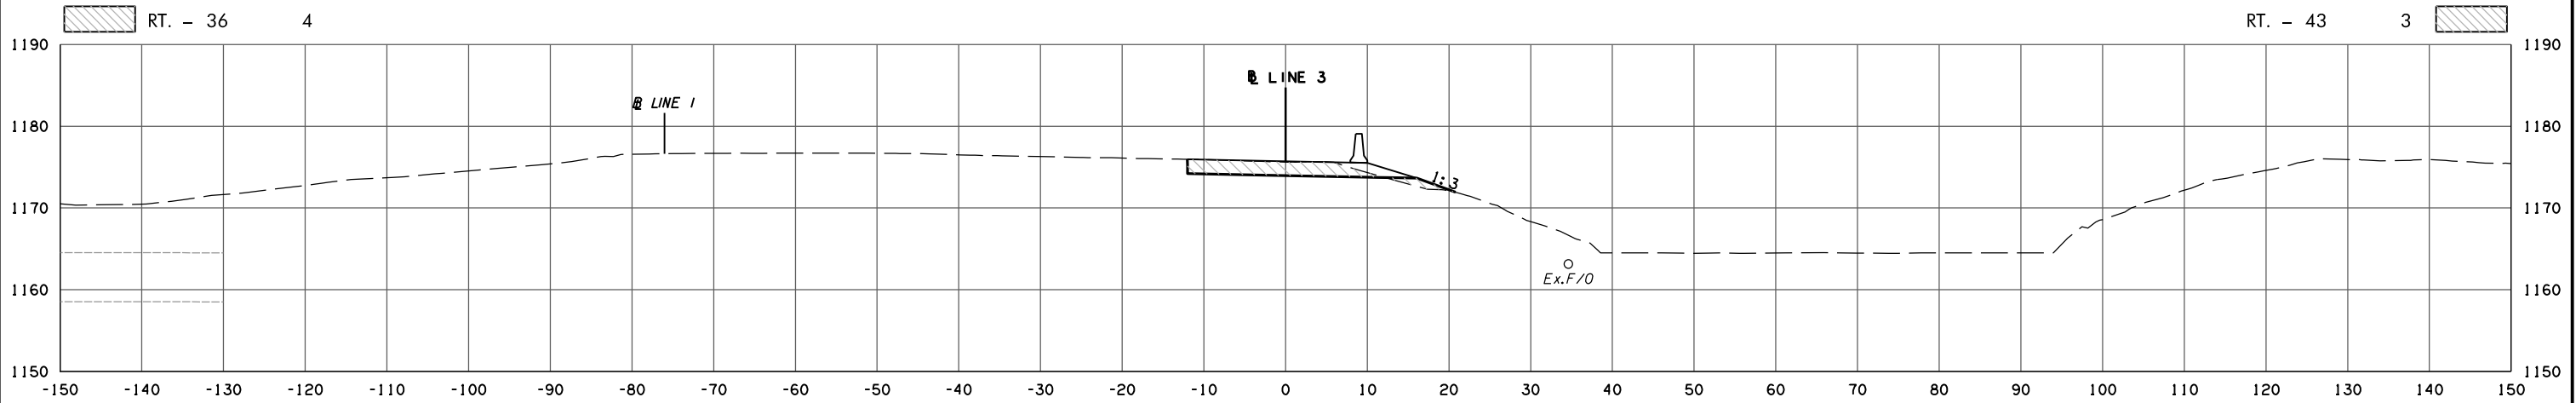

362+29.62

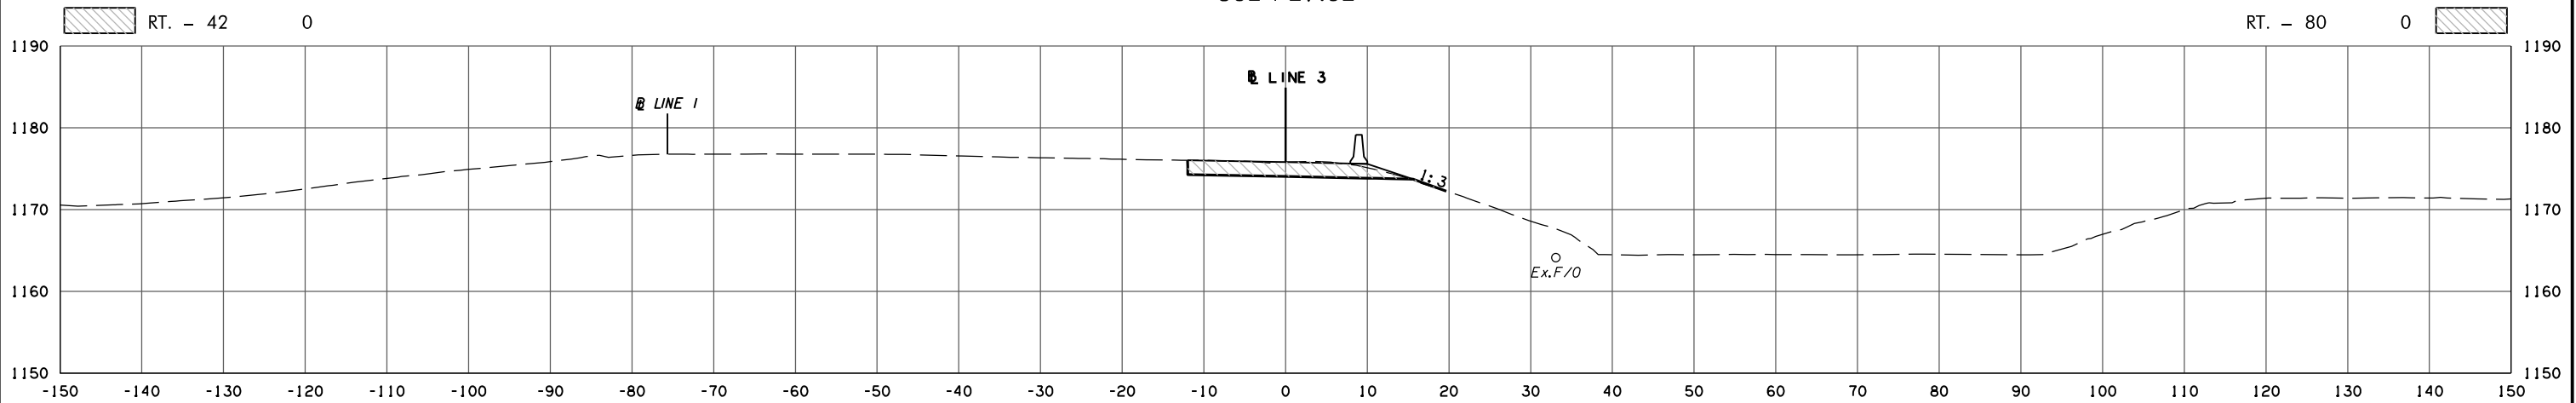

362+00.00

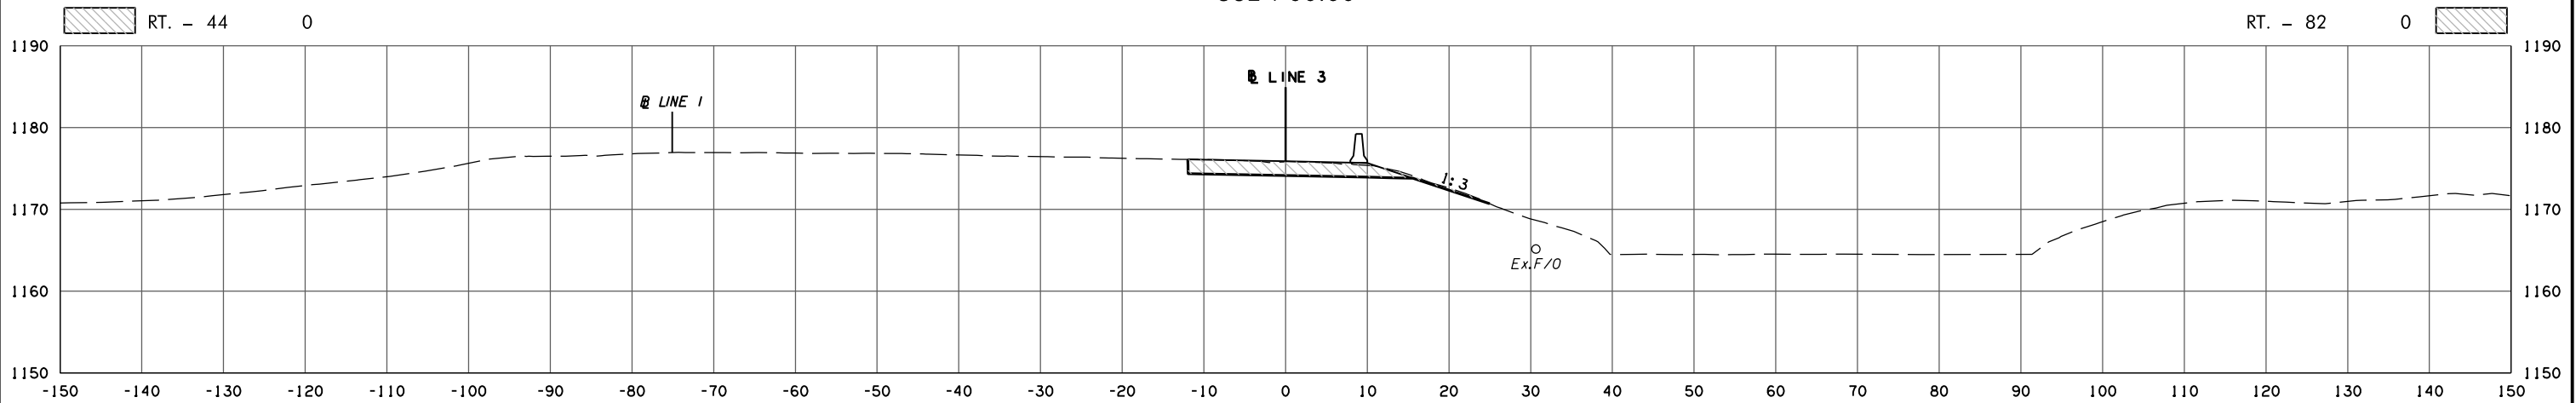

361+50.00

LINE 3

STATE JOB NO. 30444(06)
OKLAHOMA COUNTY SHEET NO. X36

8/31/2017 2:34:30 PM H:\PROJECTS\203078 0001 EC-161\Roadway\Drawings\XSections\30444(06).XSEC.dgn