



POB & ASSOCIATES, OKLAHOMA CITY, OK.						
FED. DIST. NO.	ROAD NO.	STATE	JOB PIECE NO.	FISCAL YEAR	SHEET NO.	TOTAL SHEETS
6		OKLA.				
DESCRIPTION			REVISIONS		DATE	

AREA
CUT FILL


VOLUME
CUT FILL

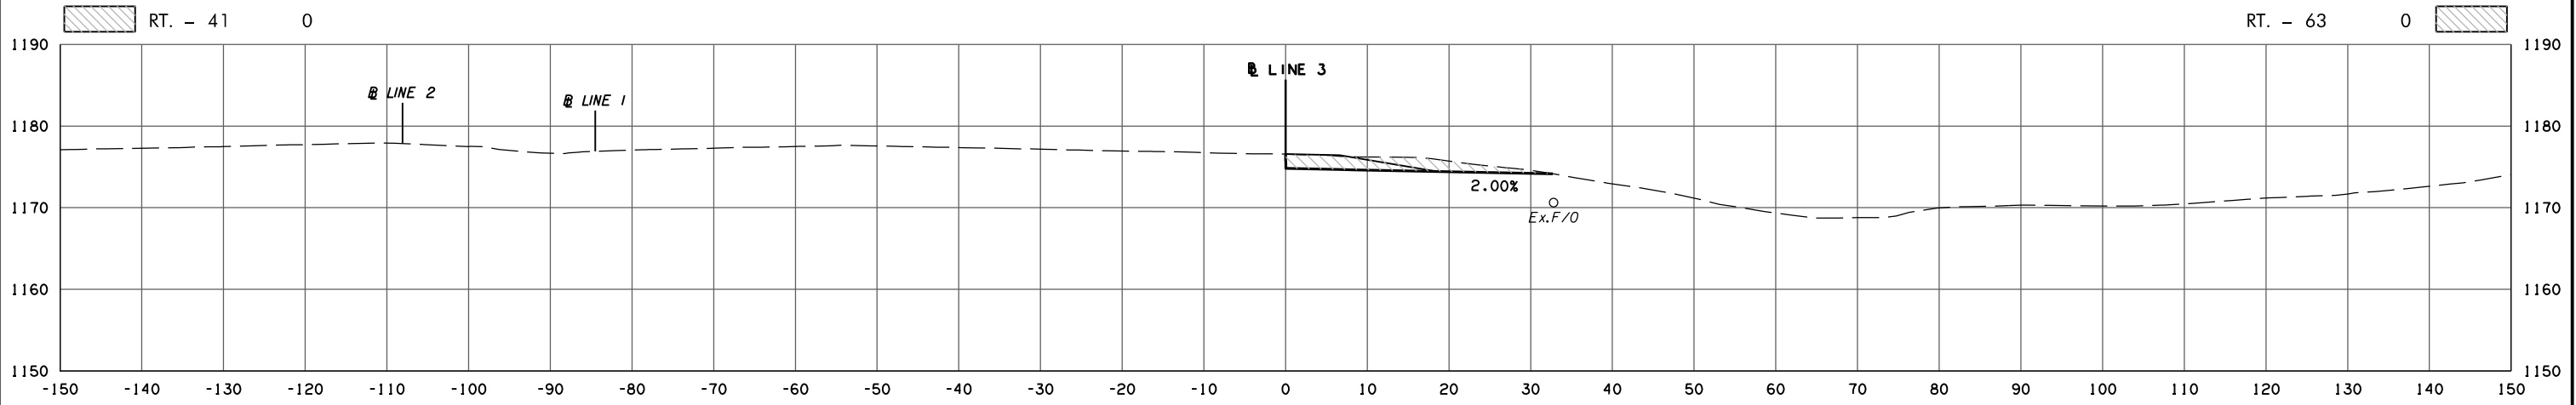

371+91.11

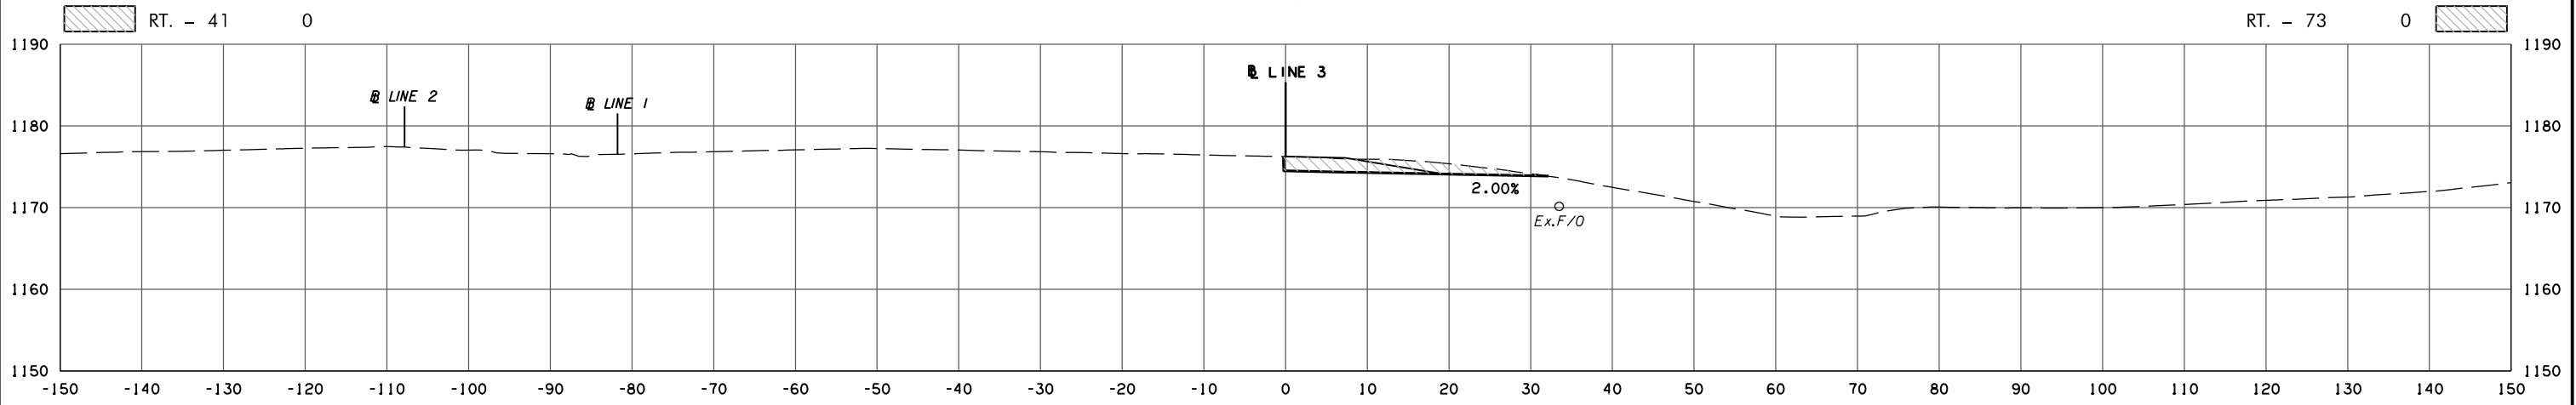

371+50.00

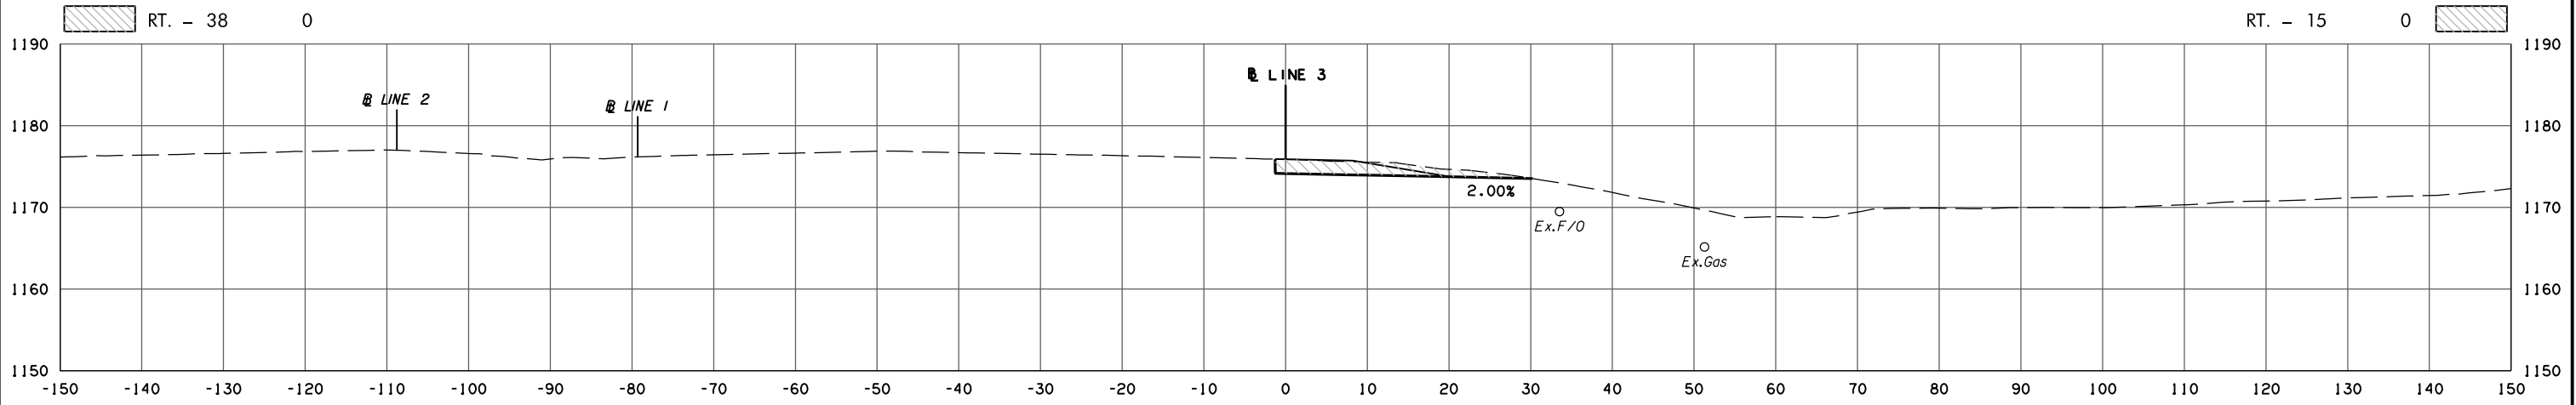

371+00.00

LINE 3

STATE JOB NO. 30444(06)

OKLAHOMA COUNTY SHEET NO. X45

8/31/2017 2:54:39 PM
 H:\PROJECTS\203078 0001 EC-161\Roadway\Drawings\XSections\30444(06).XSEC.dgn