


POB & ASSOCIATES, OKLAHOMA CITY, OK.						
FED. DIST. NO.	ROAD NO.	STATE	JOB PIECE NO.	FISCAL YEAR	SHEET NO.	TOTAL SHEETS
6		OKLA.				
DESCRIPTION			REVISIONS		DATE	

AREA  
CUT FILL

VOLUME  
CUT FILL

LT. - 17      0  
RT. - 11      0


LT. - 7      0  
RT. - 6      24

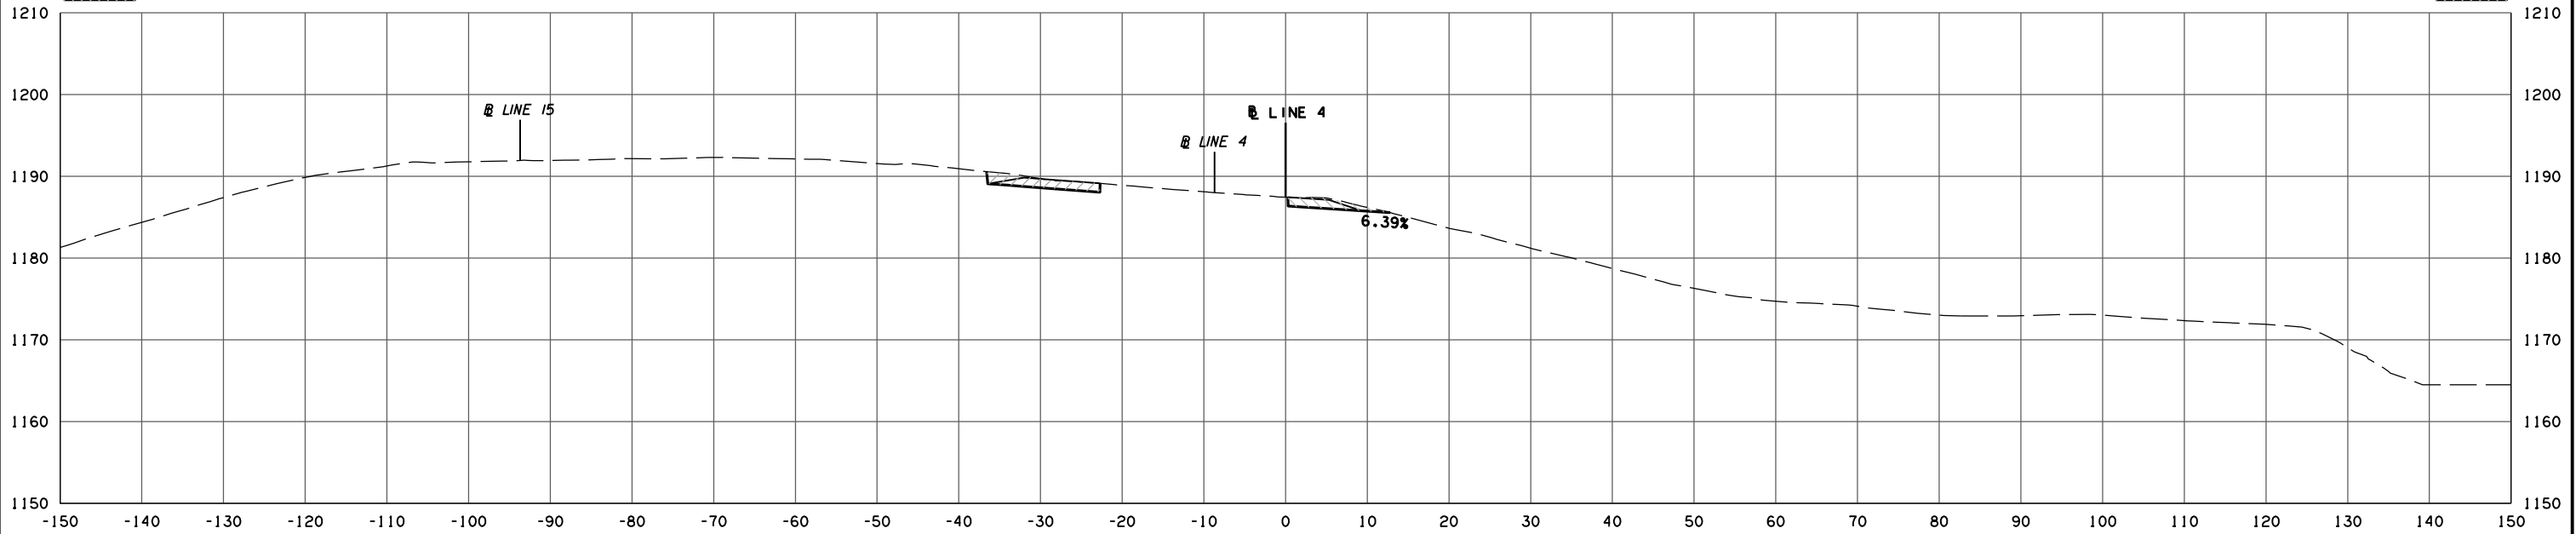

LT. - 0      0  
RT. - 3      49

LT. - 0      0  
RT. - 0      0

335+00.00

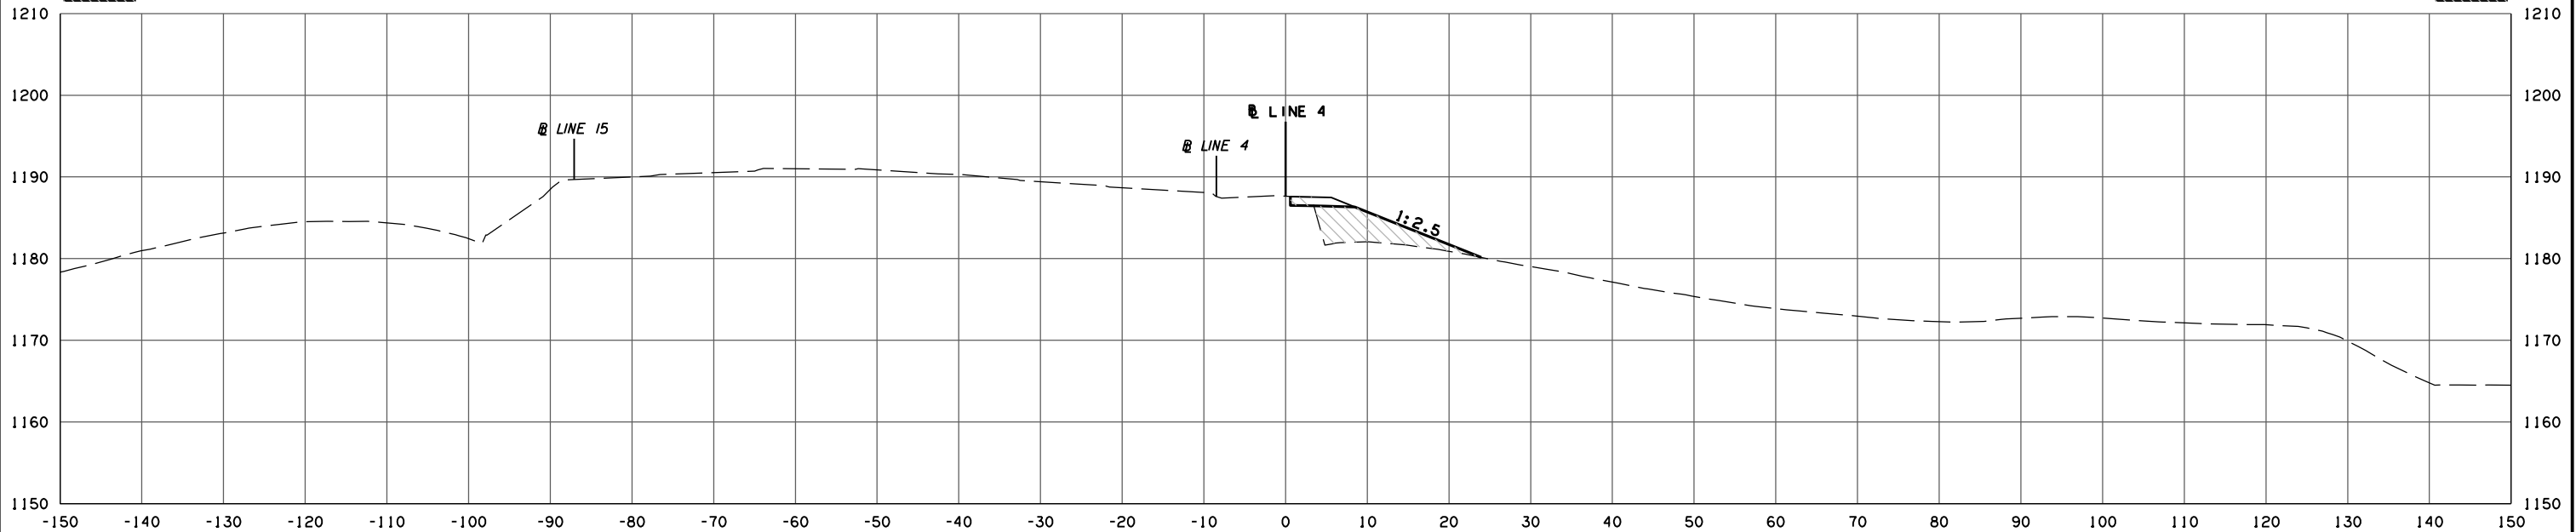

334+76.50  
BEGIN LINE 4 CONST.

LINE 4

STATE JOB NO. 30444(06)  
OKLAHOMA COUNTY SHEET NO. X47

8/31/2017 2:34:41 PM H:\PROJECTS\203078\_0001\_EC-1611\Roadway\Drawings\XSections\30444(06).XSEC.dgn