


POB & ASSOCIATES, OKLAHOMA CITY, OK.						
FED. ROAD DIST. NO.	STATE	JOB PIECE NO.	FISCAL YEAR	SHEET NO.	TOTAL SHEETS	
6	OKLA.					
DESCRIPTION			REVISIONS	DATE		

AREA  
CUT FILL

VOLUME  
CUT FILL

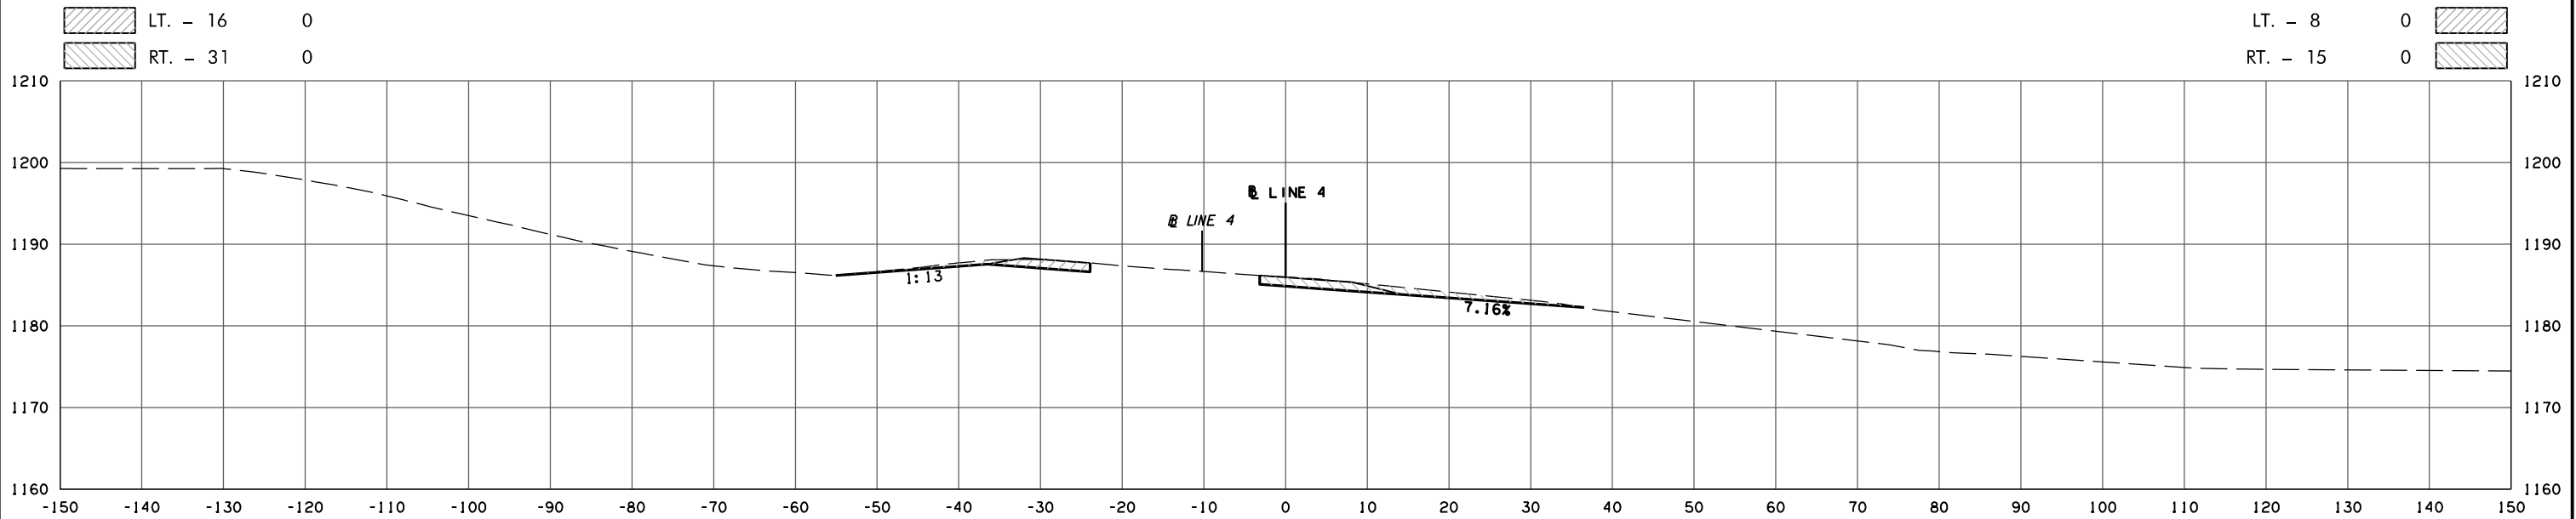


LT. - 16    0  
RT. - 31    0

LT. - 8    0  
RT. - 15    0

337+00.00

LT. - 16    0  
RT. - 31    0

LT. - 22    0  
RT. - 51    0

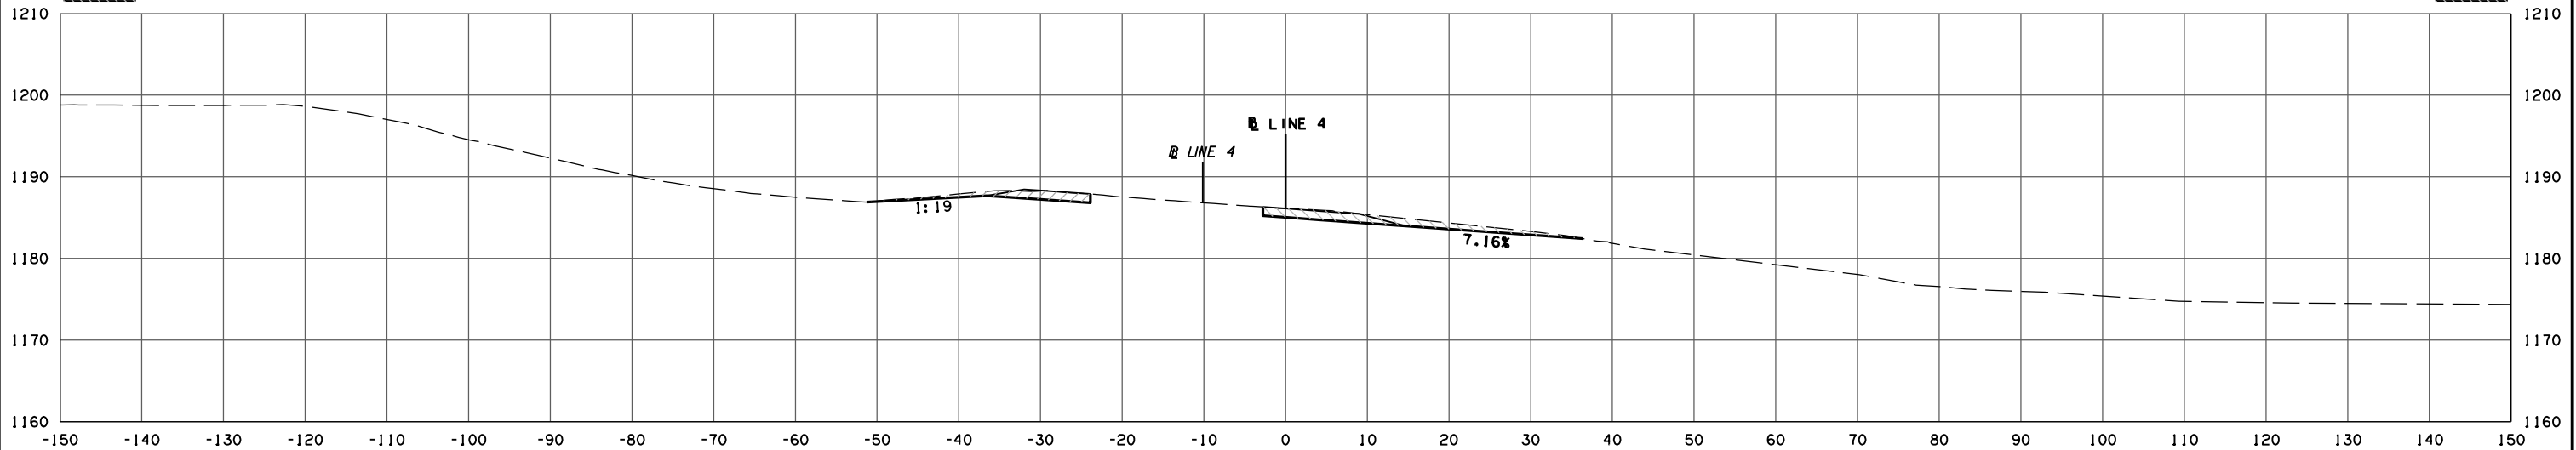

336+87.13

LINE 4

STATE JOB NO. 30444(06)  
OKLAHOMA COUNTY SHEET NO. X50

8/31/2017 2:34:44 PM  
 H:\PROJECTS\203078\_0001\_EC-161\Roadway\Drawings\XSections\30444(06)\_X50.dgn