


POB & ASSOCIATES, OKLAHOMA CITY, OK.						
FED. ROAD DIST. NO.	STATE	JOB PIECE NO.	FISCAL YEAR	SHEET NO.	TOTAL SHEETS	
6	OKLA.					
DESCRIPTION			REVISIONS	DATE		

AREA
CUT FILL

VOLUME
CUT FILL


LT. - 27 0
RT. - 20 0

LT. - 20 0
RT. - 19 0

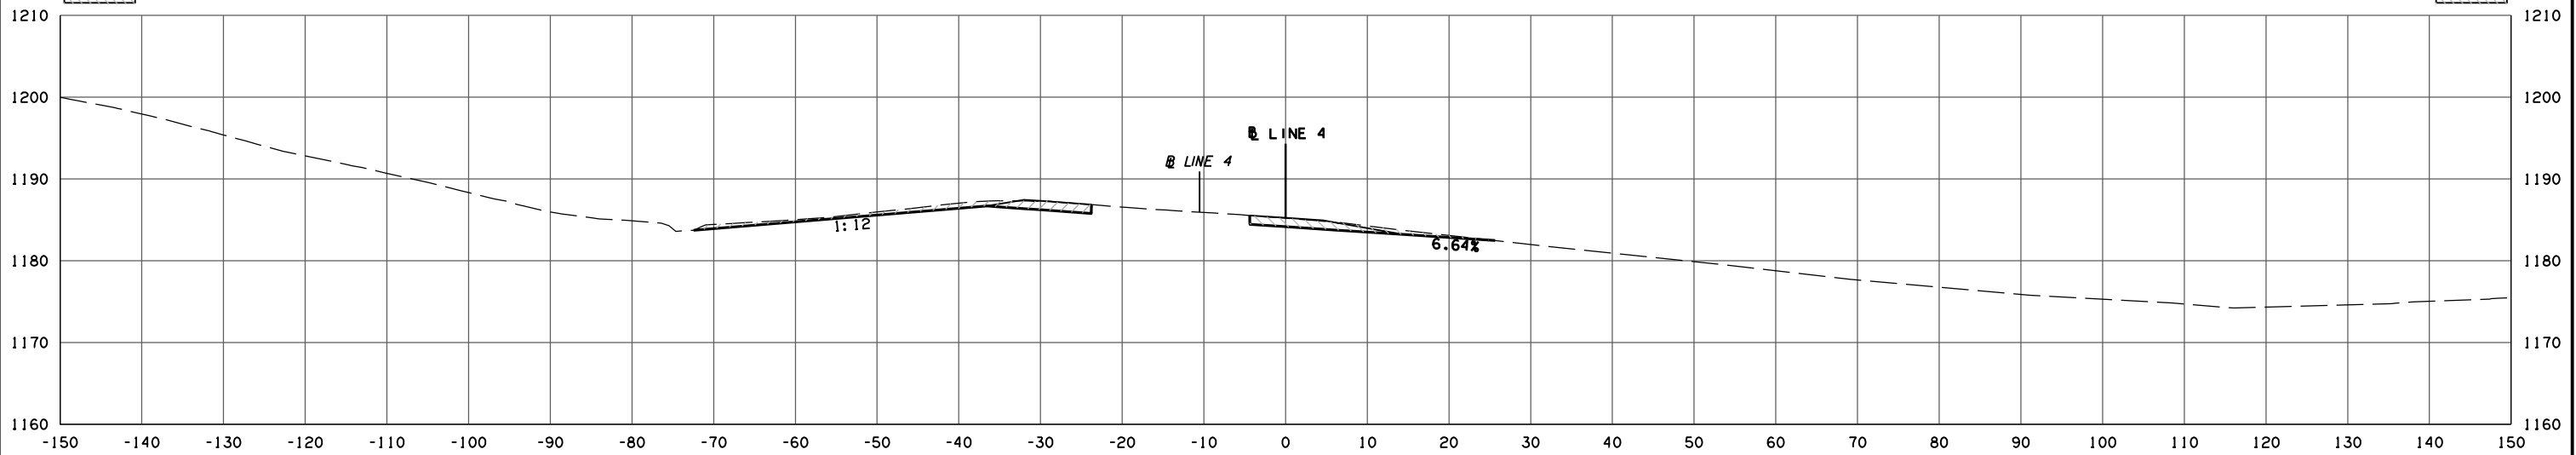

LT. - 17 0
RT. - 23 0

LT. - 16 0
RT. - 25 0

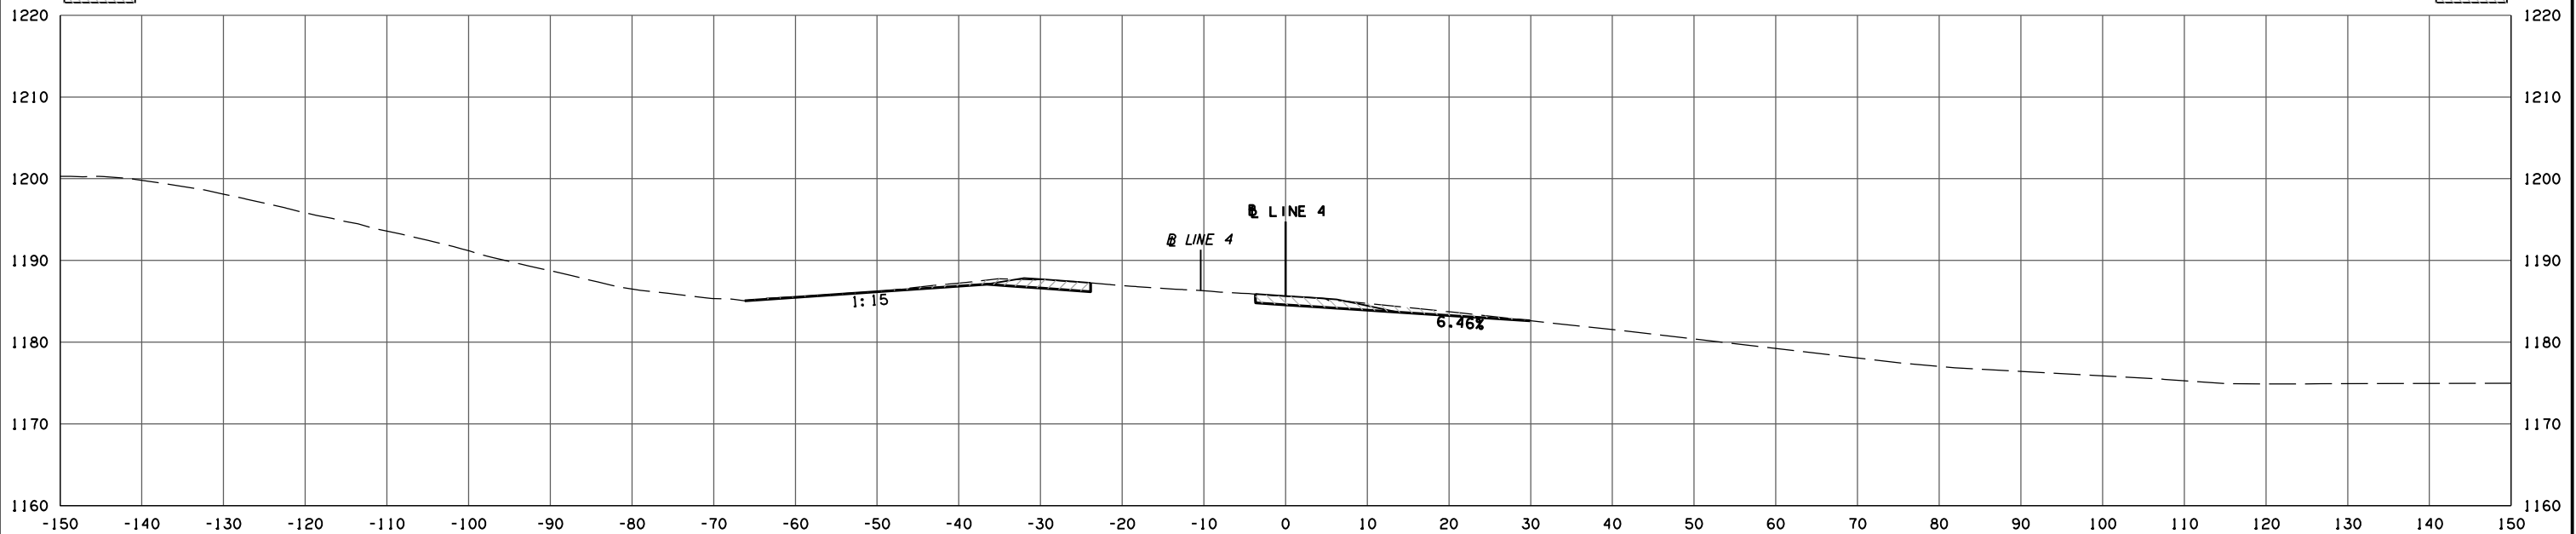

337 + 50.00

337 + 25.66

LINE 4 STATE JOB NO. 30444(06)
OKLAHOMA COUNTY SHEET NO. X51

8/31/2017 2:34:45 PM H:\PROJECTS\203078 0001 EC-1611\Roadway\Drawings\XSections\30444(06).XSEC.dgn