


POB & ASSOCIATES, OKLAHOMA CITY, OK.						
FED. ROAD DIST. NO.	STATE	JOB PIECE NO.	FISCAL YEAR	SHEET NO.	TOTAL SHEETS	
6	OKLA.					
DESCRIPTION			REVISIONS	DATE		

AREA
CUT FILL

VOLUME
CUT FILL


LT. - 16 0
RT. - 11 1

LT. - 29 0
RT. - 43 1

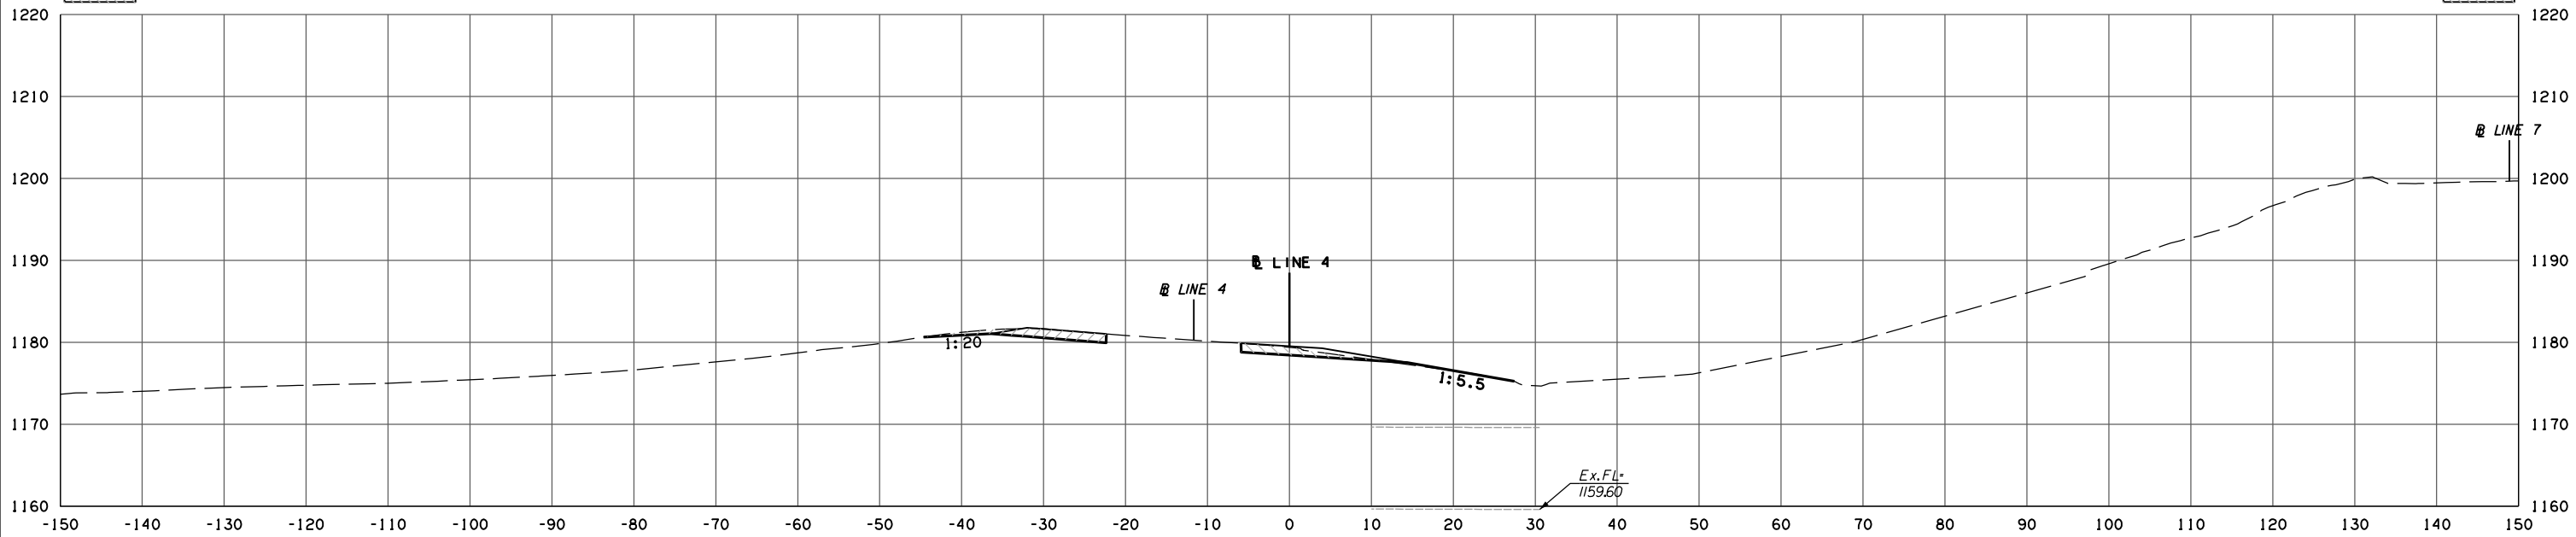

LT. - 15 0
RT. - 36 0

LT. - 26 0
RT. - 47 0

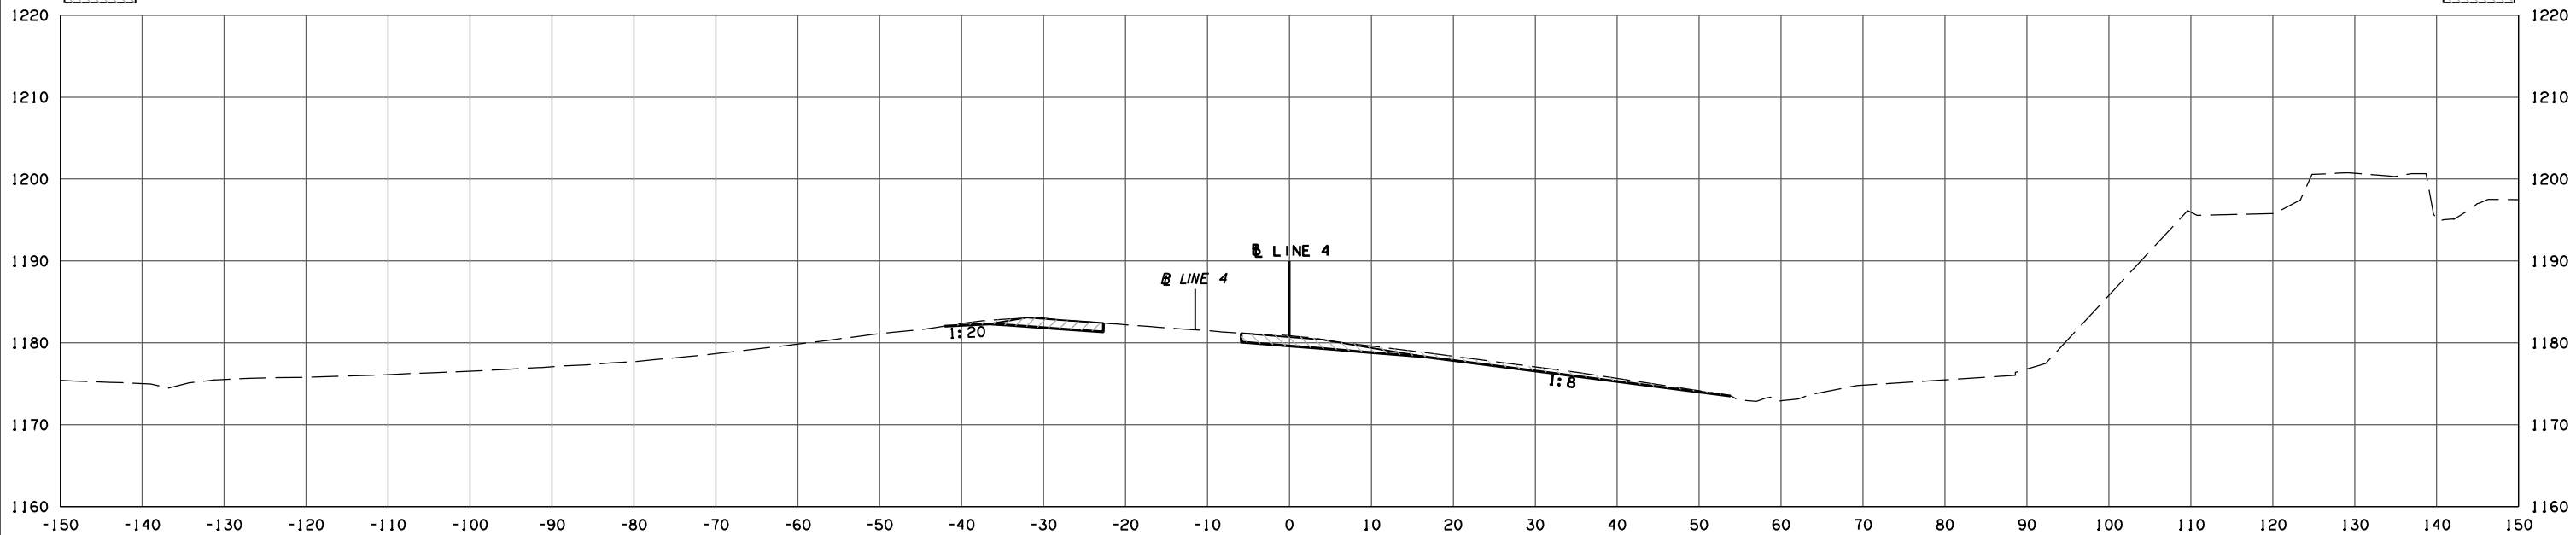

340+00.00

339+50.00

LINE 4 STATE JOB NO. 30444(06)
OKLAHOMA COUNTY SHEET NO. X54

8/31/2017 2:34:48 PM H:\PROJECTS\203078_0001_EC-161\Roadway\Drawings\XSections\30444(06)_X54.dgn