


POB & ASSOCIATES, OKLAHOMA CITY, OK.						
FED. ROAD DIST. NO.	STATE	JOB PIECE NO.	FISCAL YEAR	SHEET NO.	TOTAL SHEETS	
6	OKLA.					
DESCRIPTION			REVISIONS	DATE		

AREA
CUT FILL

VOLUME
CUT FILL


LT. - 32 0
RT. - 10 2

LT. - 8 0
RT. - 3 1

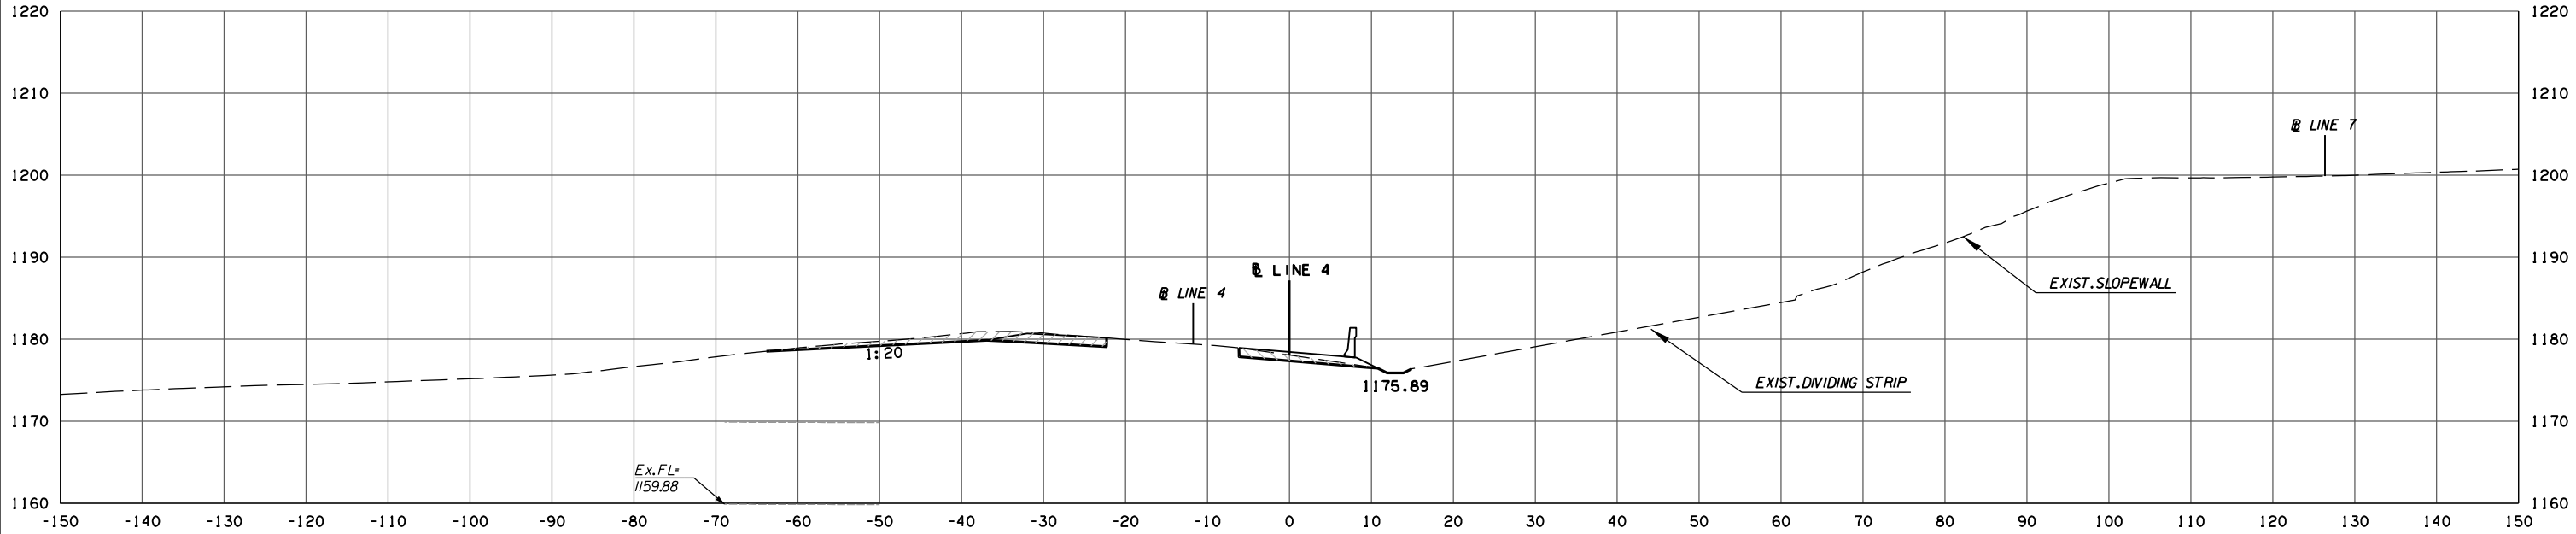

LT. - 22 0
RT. - 10 2

LT. - 21 0
RT. - 12 2

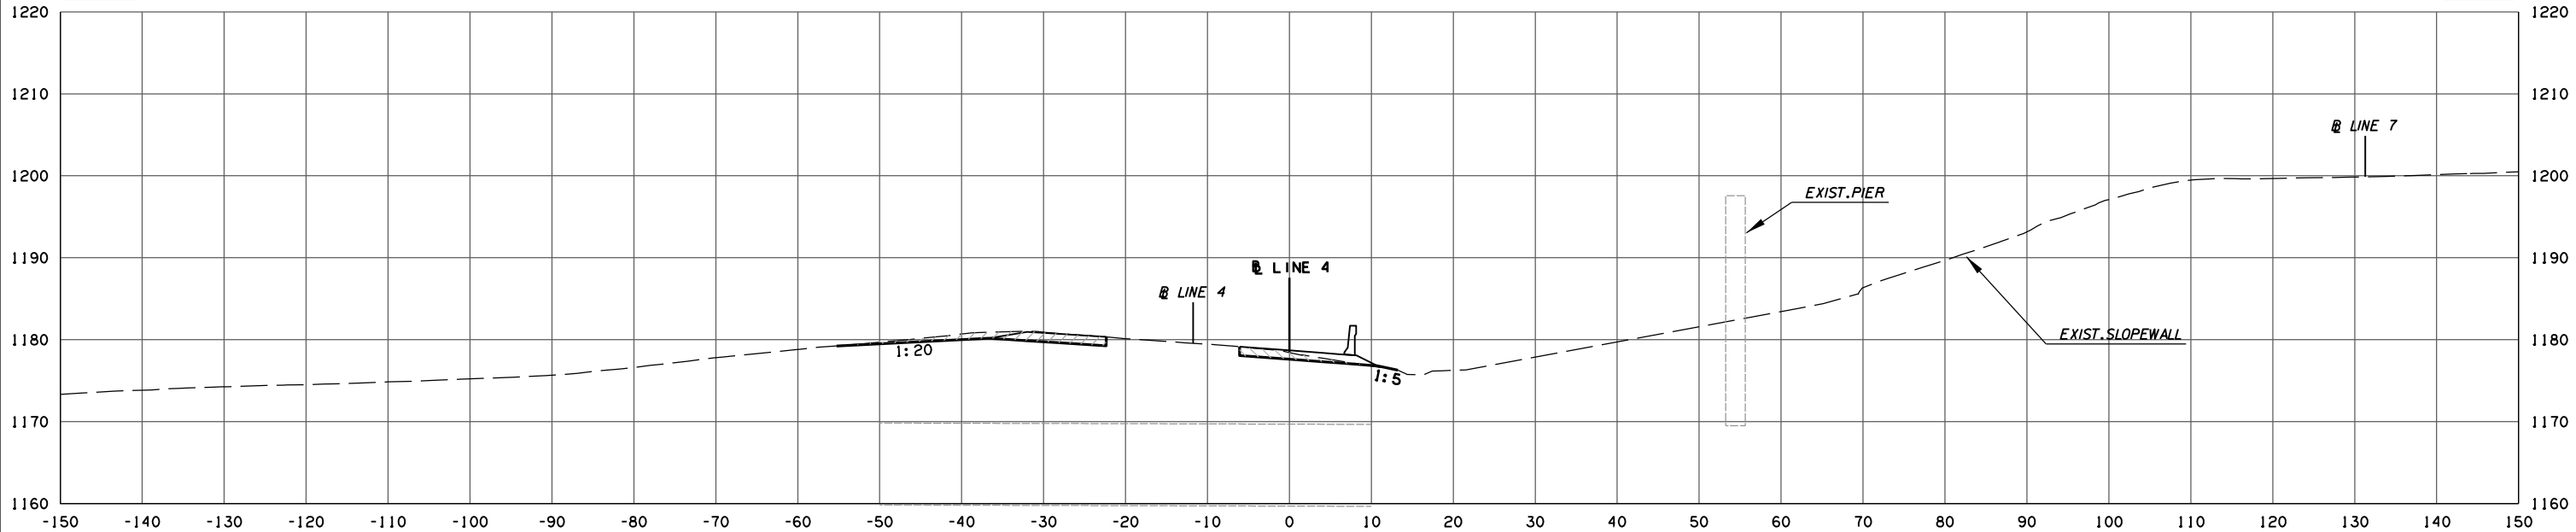

340+38.00

340+30.00

LINE 4

STATE JOB NO. 30444(06)
OKLAHOMA COUNTY SHEET NO. X55

8/31/2017 2:34:48 PM H:\PROJECTS\203078 0001 EC-161\Roadway\Drawings\XSections\30444(06).XSEC.dgn