


POB & ASSOCIATES, OKLAHOMA CITY, OK.						
FED. ROAD DIST. NO.	STATE	JOB PIECE NO.	FISCAL YEAR	SHEET NO.	TOTAL SHEETS	
6	OKLA.					
DESCRIPTION			REVISIONS	DATE		

AREA  
CUT FILL

VOLUME  
CUT FILL


LT. - 39    0  
RT. - 15    2

LT. - 6    0  
RT. - 2    0

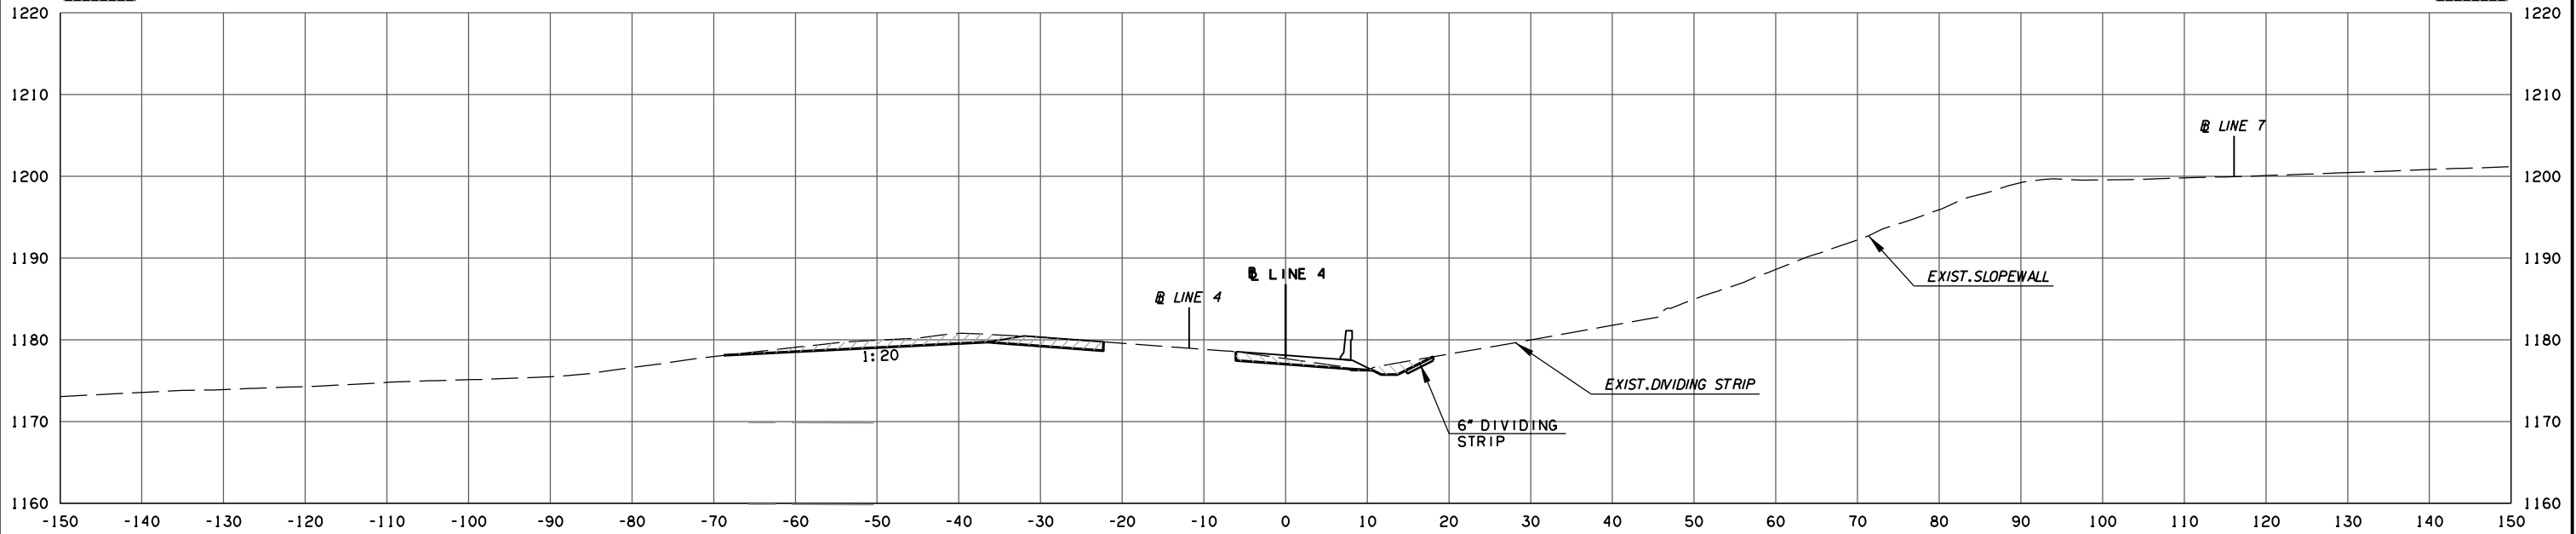

LT. - 36    0  
RT. - 12    3

LT. - 15    0  
RT. - 5    1

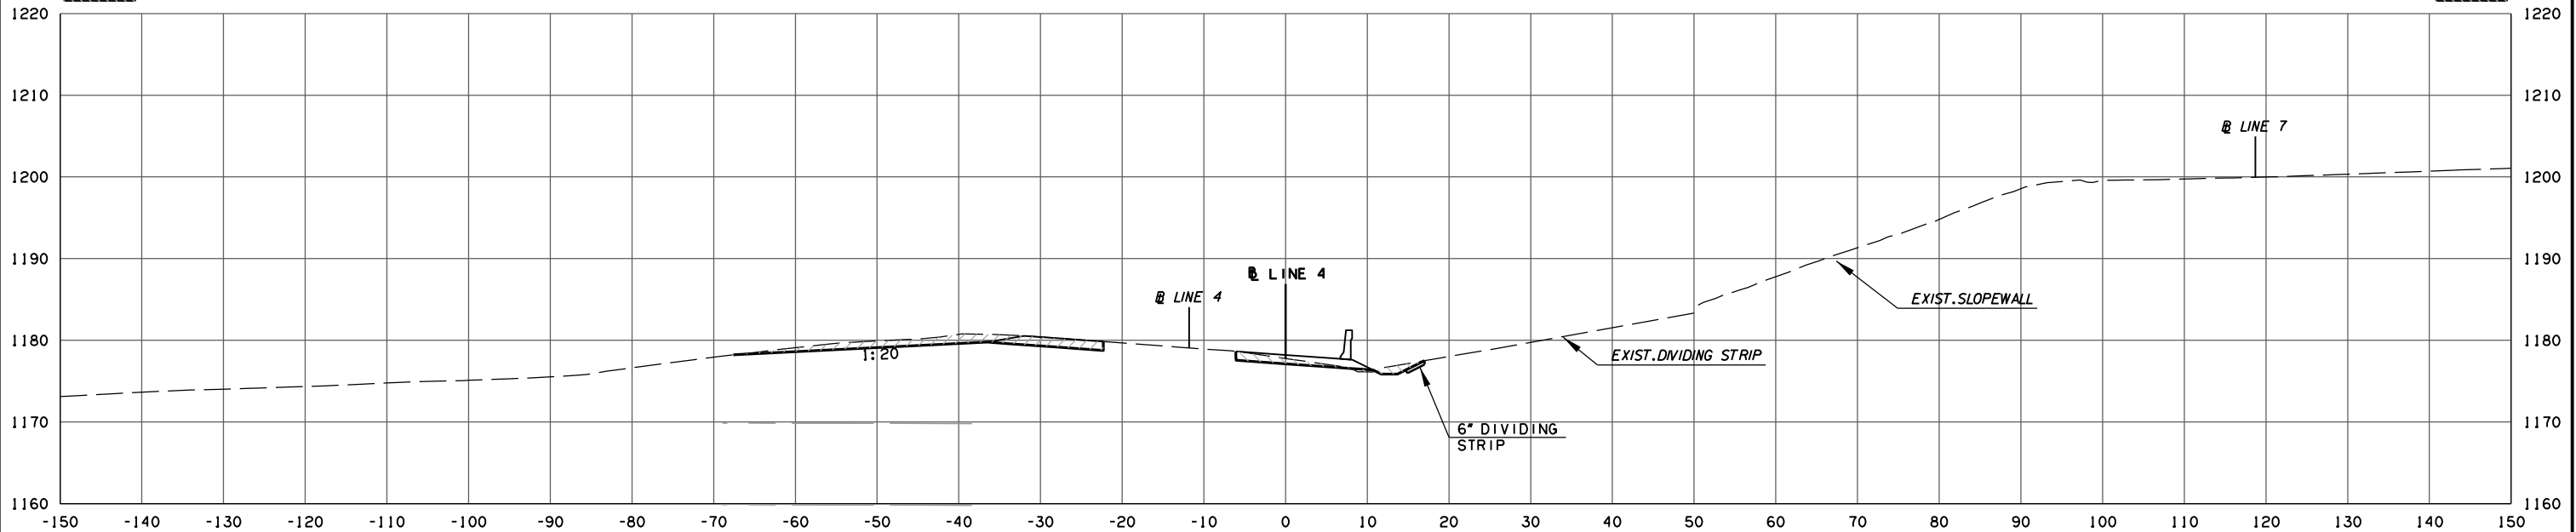

340+53.95

340+50.00

LINE 4

STATE JOB NO. 30444(06)  
OKLAHOMA COUNTY SHEET NO. X56

8/31/2017 2:34:49 PM H:\PROJECTS\203078 0001 EC-161\Roadway\Drawings\XSections\30444(06).XSEC.dgn