


POB & ASSOCIATES, OKLAHOMA CITY, OK.						
FED. DIST. NO.	ROAD NO.	STATE	JOB PIECE NO.	FISCAL YEAR	SHEET NO.	TOTAL SHEETS
6		OKLA.				
DESCRIPTION			REVISIONS		DATE	

AREA
CUT FILL

VOLUME
CUT FILL

LT. - 10 0
RT. - 107 0


LT. - 7 0
RT. - 77 0

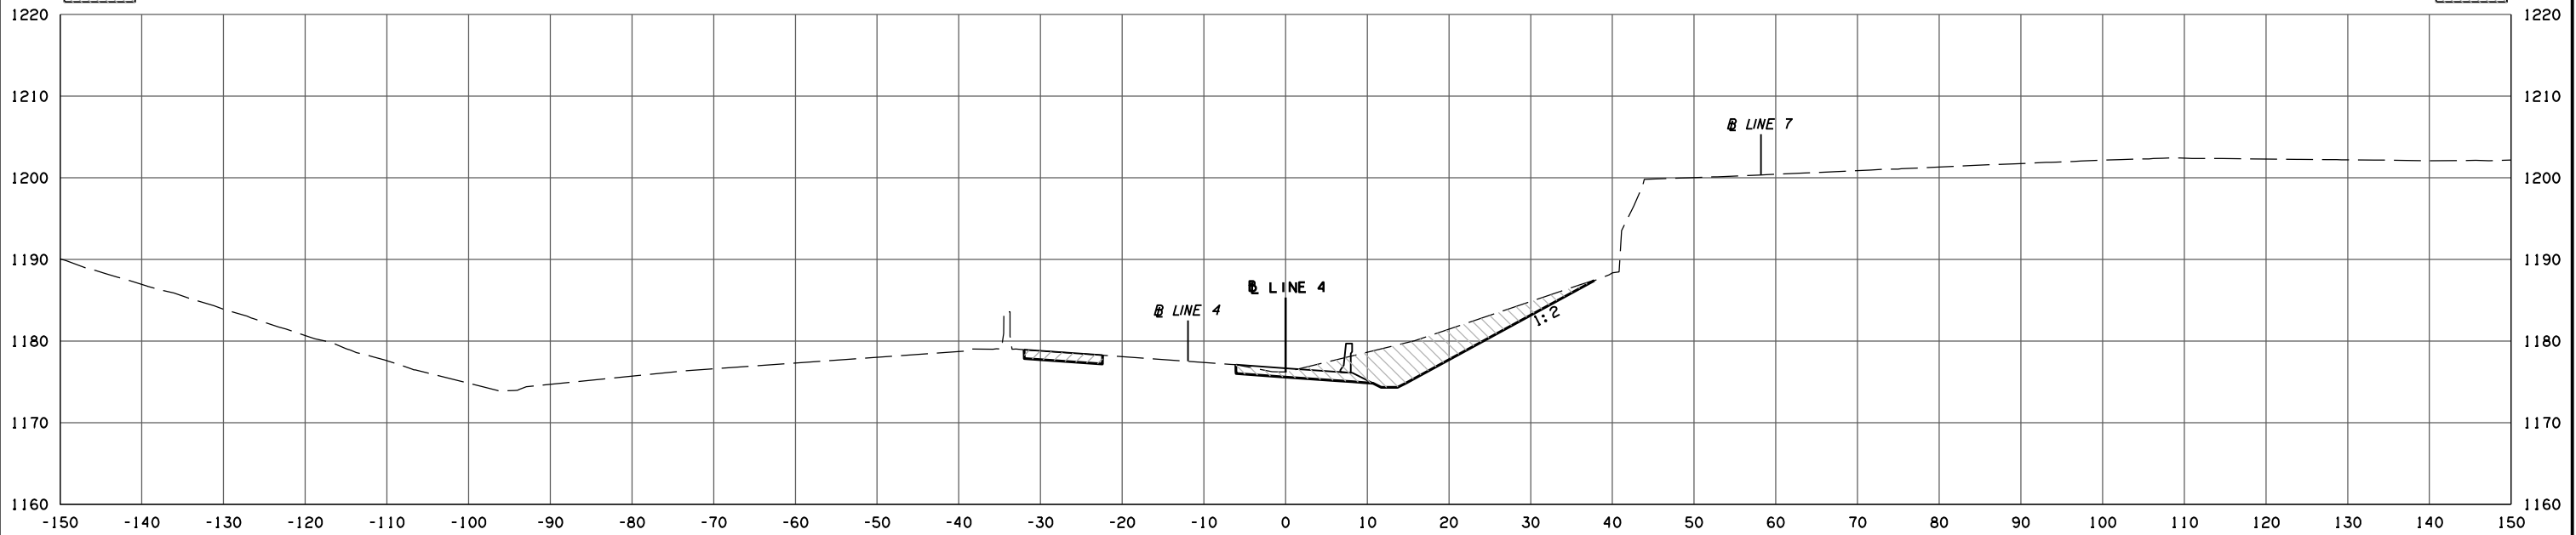

LT. - 10 0
RT. - 113 0

341+26.81

LT. - 3 0
RT. - 30 0

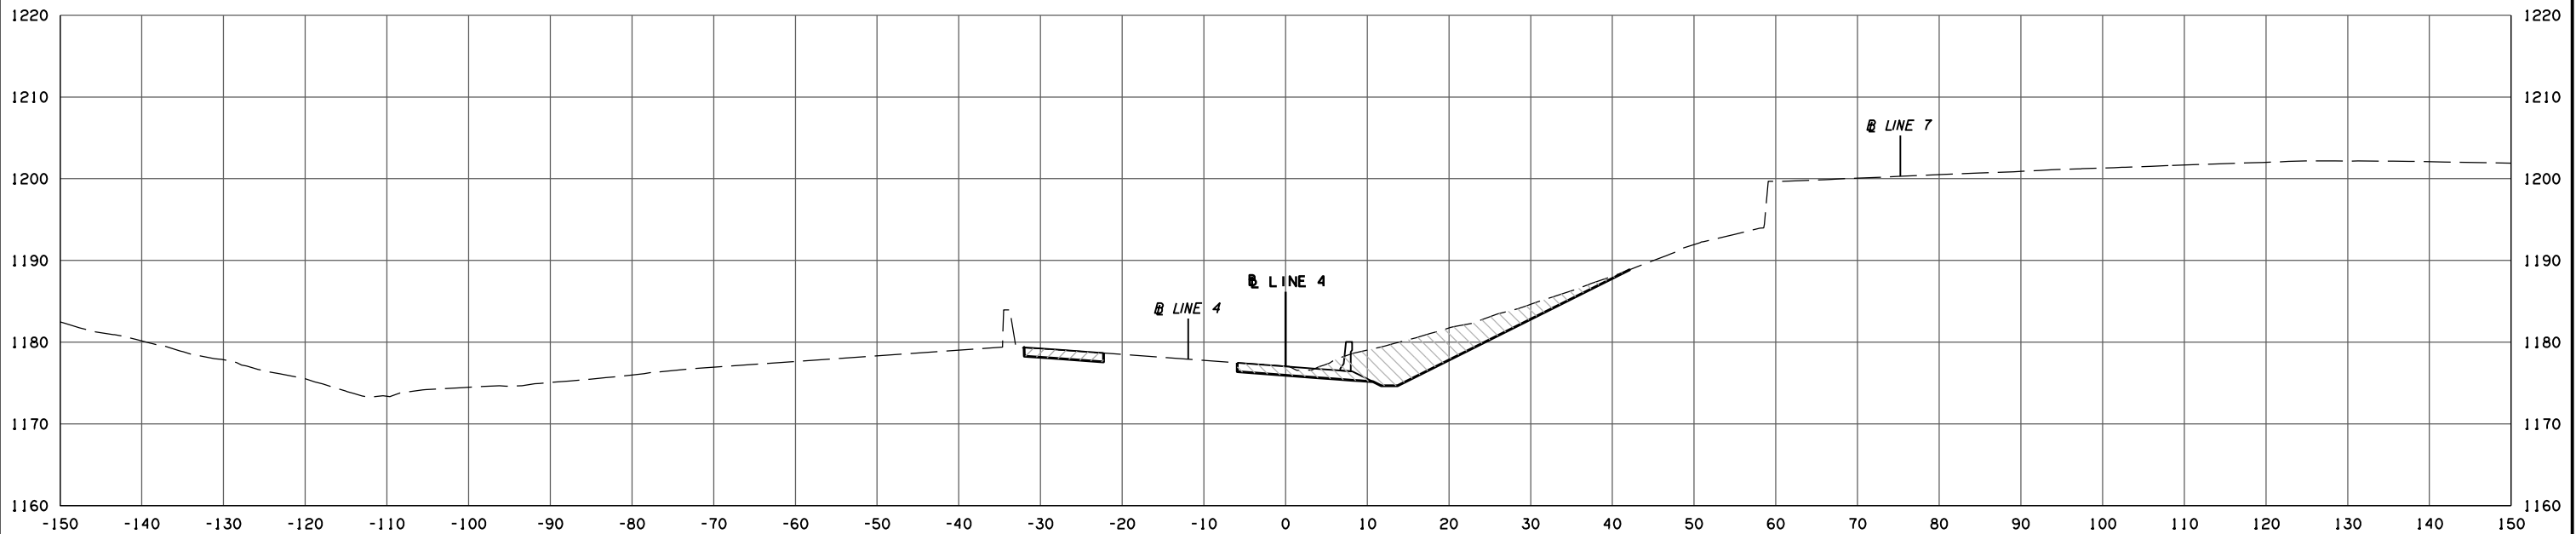

341+07.84

LINE 4 STATE JOB NO. 30444(06)
OKLAHOMA COUNTY SHEET NO. X59

8/31/2017 2:34:52 PM H:\PROJECTS\203078 0001 EC-161\Roadway\Drawings\XSections\30444(06).XSEC.dgn