



POB & ASSOCIATES, OKLAHOMA CITY, OK.						
FED. ROAD DIST. NO.	STATE	JOB PIECE NO.	FISCAL YEAR	SHEET NO.	TOTAL SHEETS	
6	OKLA.					
DESCRIPTION			REVISIONS	DATE		

AREA  
CUT FILL


VOLUME  
CUT FILL

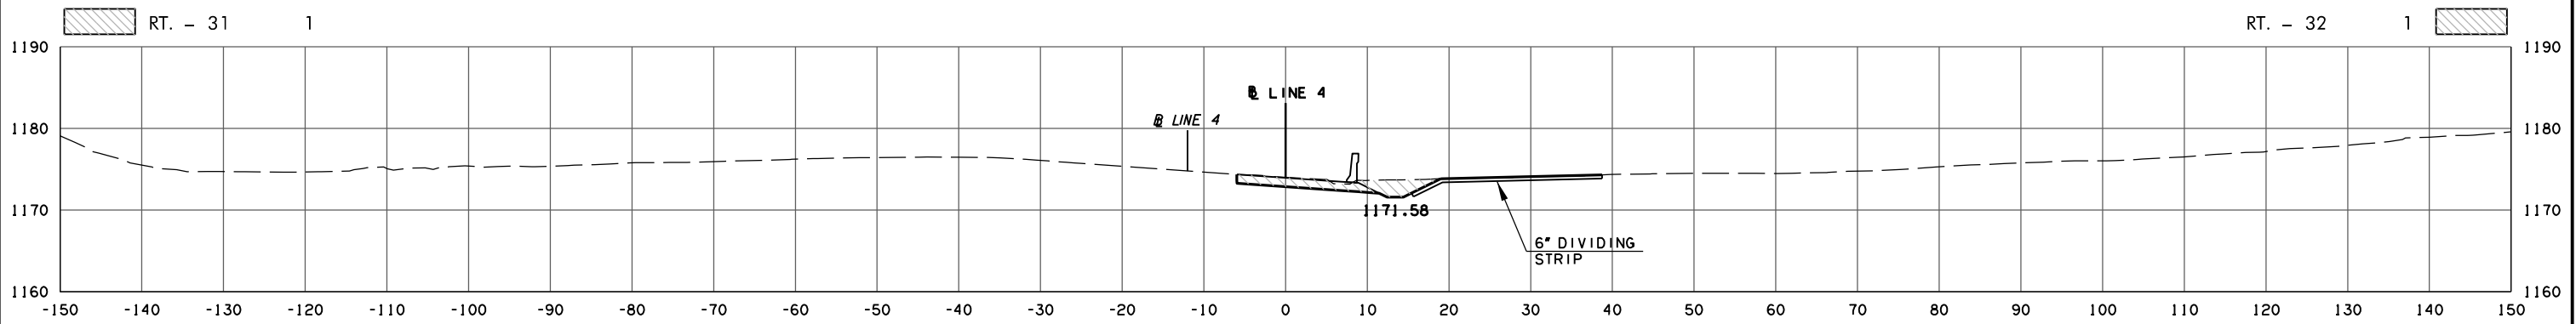

344 + 00.00

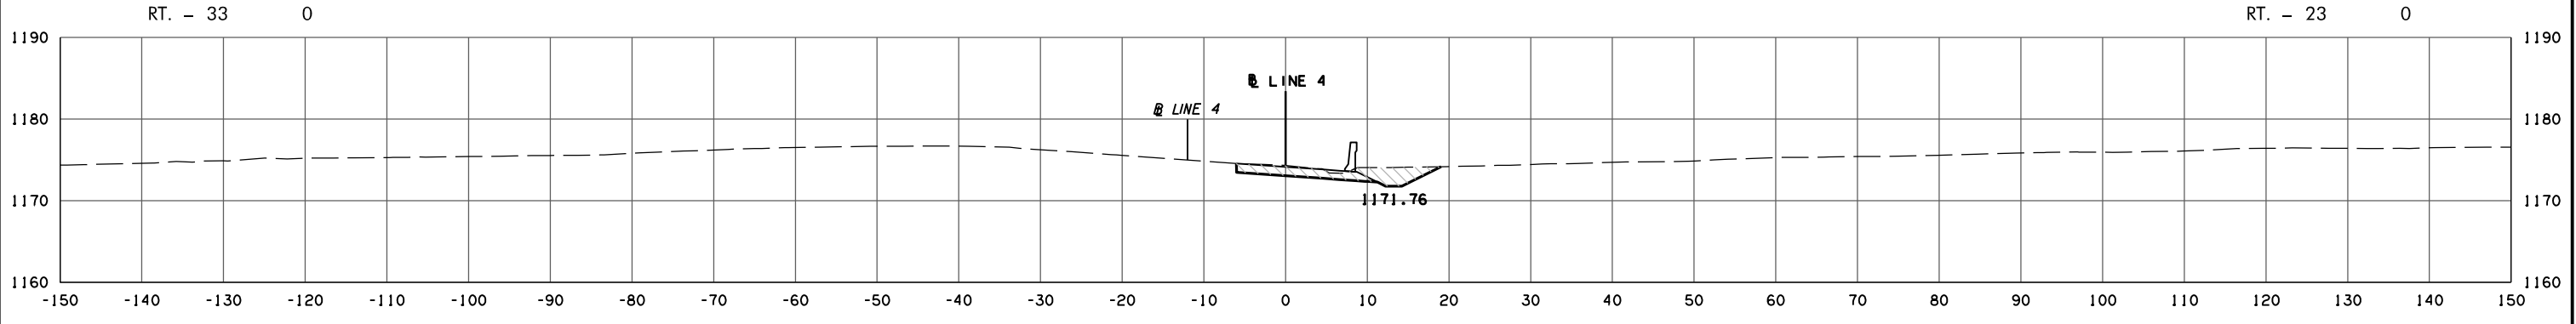

343 + 73.11

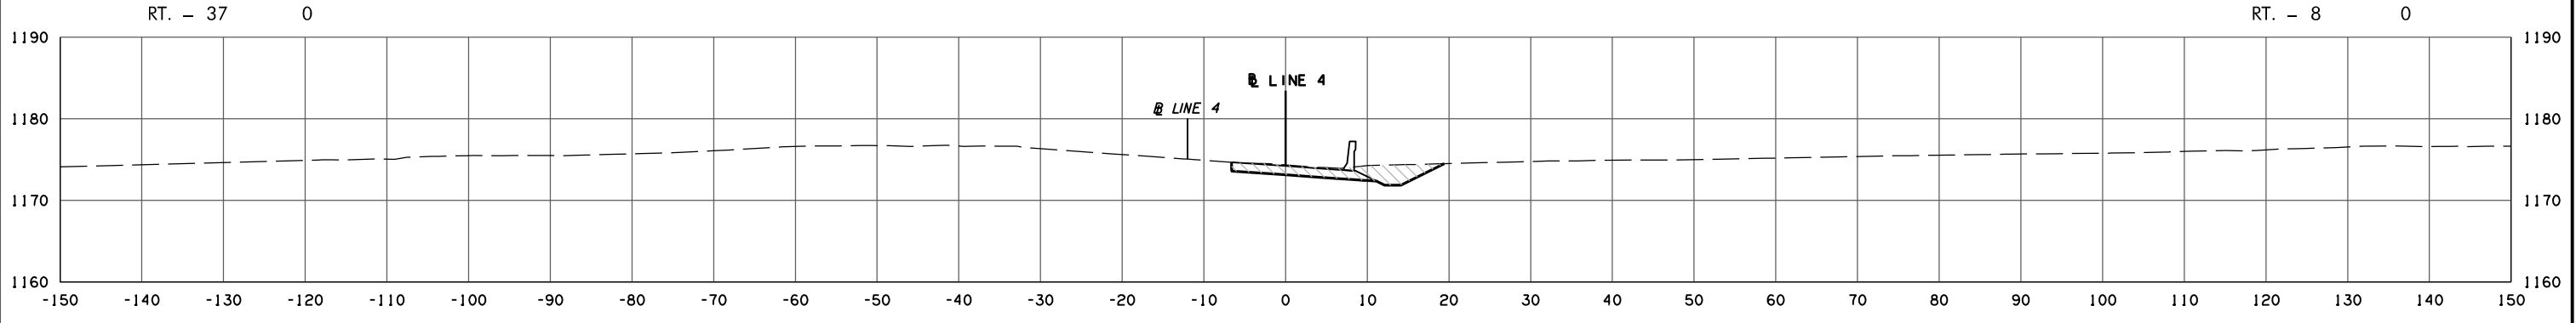

343 + 55.40

LINE 4

STATE JOB NO. 30444(06)  
OKLAHOMA COUNTY SHEET NO. X65

8/31/2017 2:34:58 PM  
 H:\PROJECTS\203078 0001 EC-161\Roadway\Drawings\XSections\30444(06).XSEC.dgn