



POB & ASSOCIATES, OKLAHOMA CITY, OK.						
FED. ROAD DIST. NO.	STATE	JOB PIECE NO.	FISCAL YEAR	SHEET NO.	TOTAL SHEETS	
6	OKLA.					
DESCRIPTION		REVISIONS	DATE			

AREA
CUT FILL

VOLUME
CUT FILL

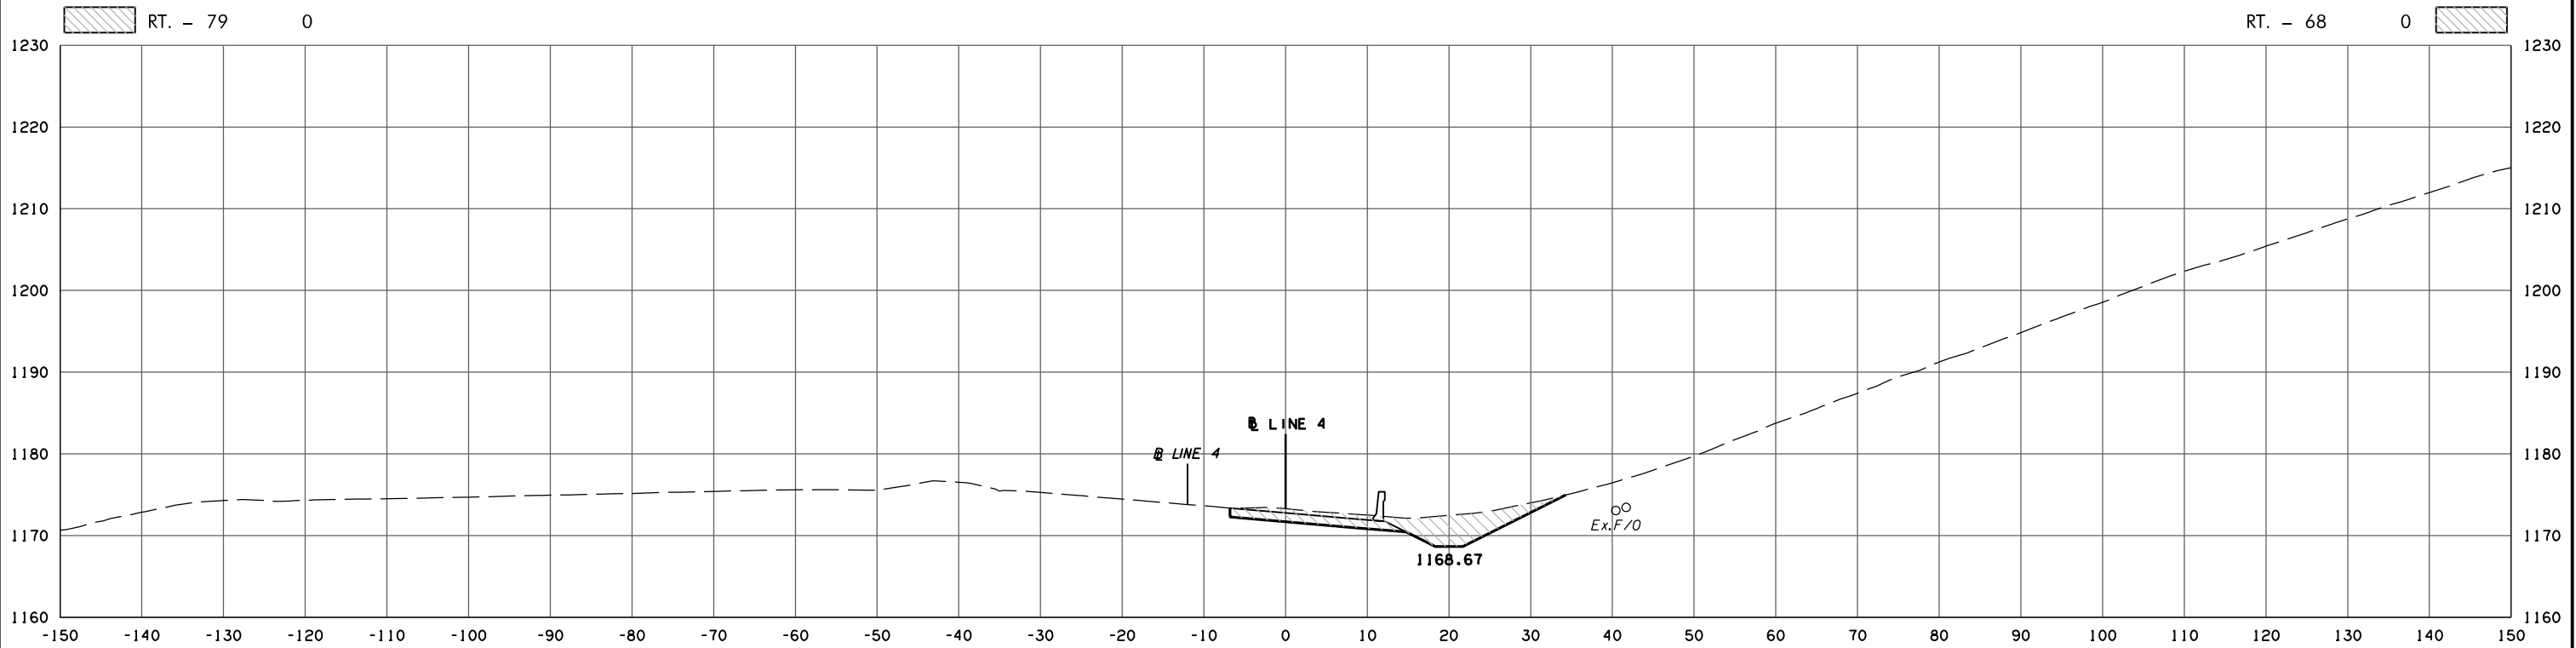

348 + 23.22

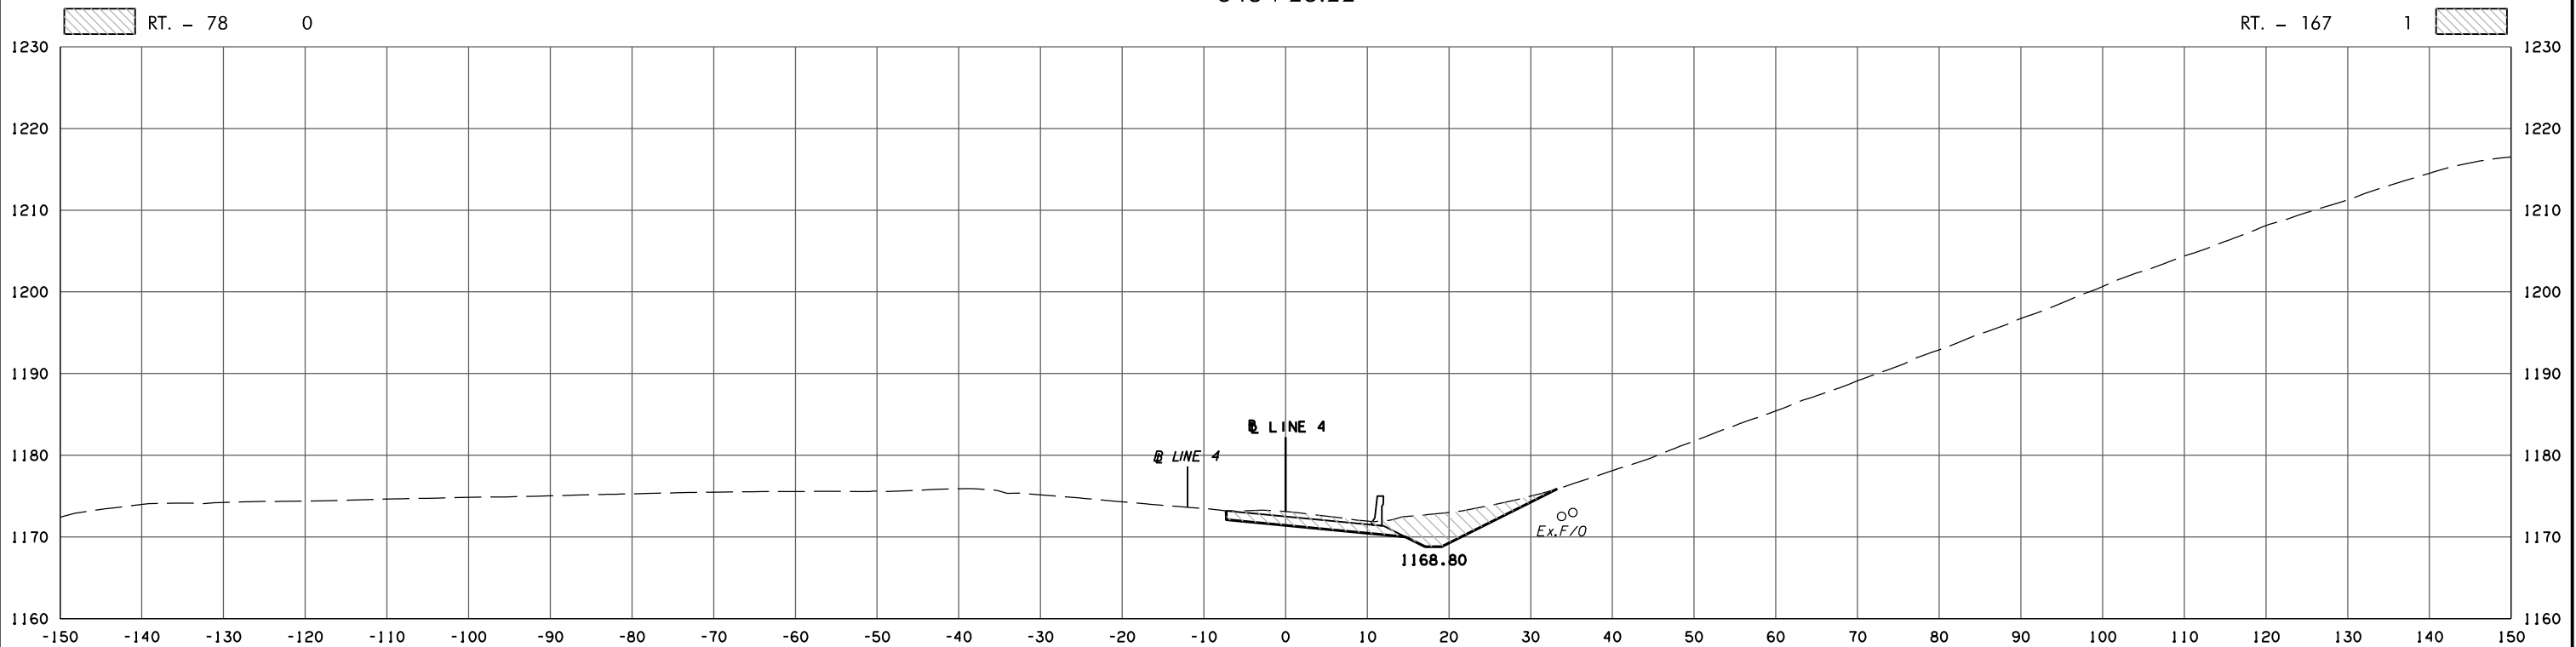

348 + 00.00

LINE 4 STATE JOB NO. 30444(06)
OKLAHOMA COUNTY SHEET NO. X76

8/31/2017 2:35:09 PM H:\PROJECTS\203078 0001 EC-161\Roadway\Drawings\XSections\30444(06).XSEC.dgn