



POB & ASSOCIATES, OKLAHOMA CITY, OK.						
FED. ROAD DIST. NO.	STATE	JOB PIECE NO.	FISCAL YEAR	SHEET NO.	TOTAL SHEETS	
6	OKLA.					
DESCRIPTION			REVISIONS	DATE		

AREA  
CUT FILL

VOLUME  
CUT FILL

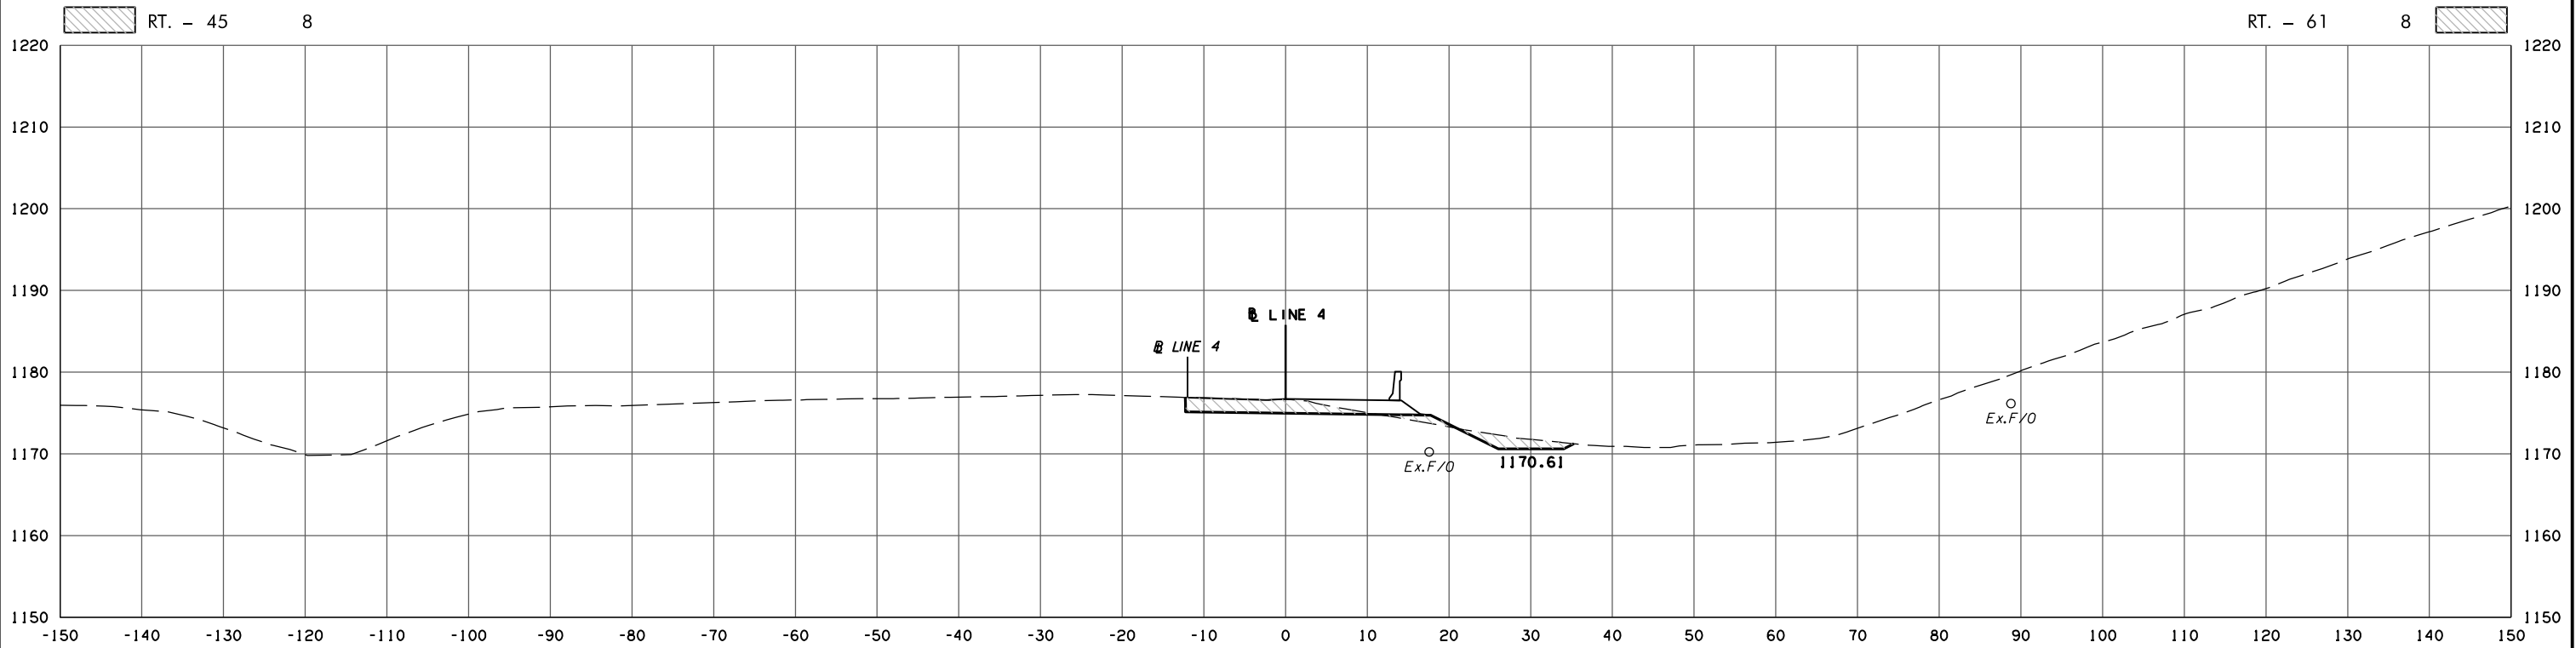

350+86.76

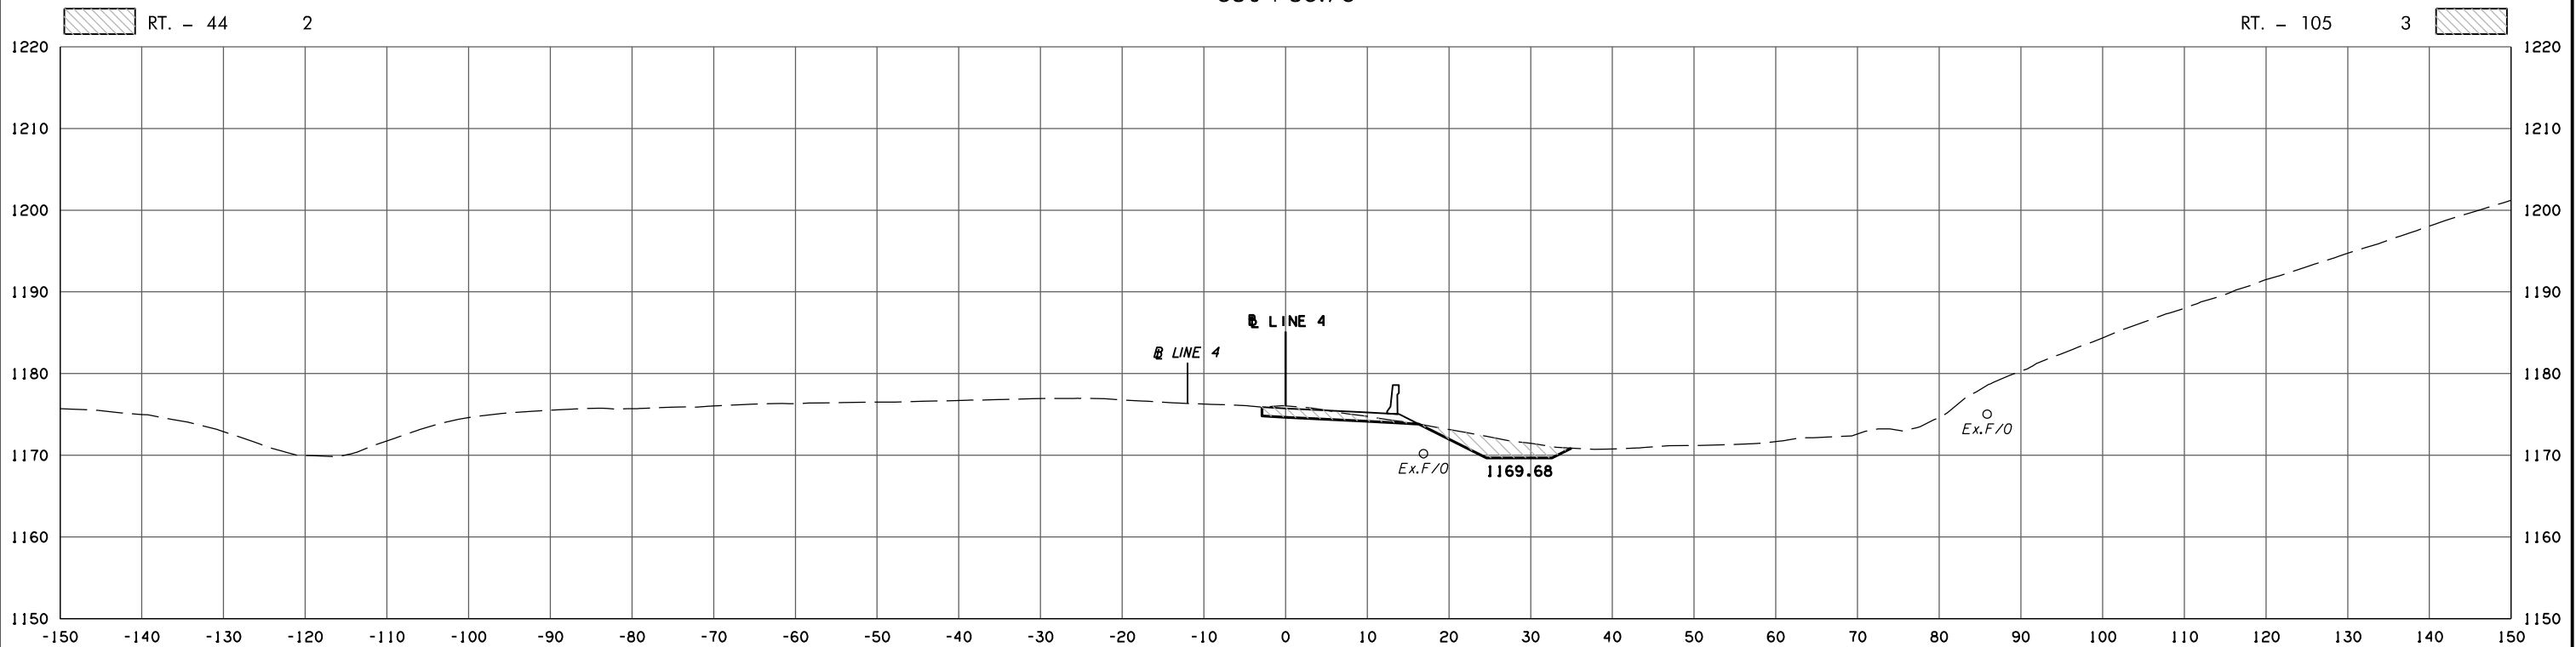

350+50.00

LINE 4 STATE JOB NO. 30444(06)  
OKLAHOMA COUNTY SHEET NO. X82

8/31/2017 2:35:14 PM H:\PROJECTS\203078\_0001\_EC-161\Roadway\Drawings\XSections\30444(06).XSEC.dgn