
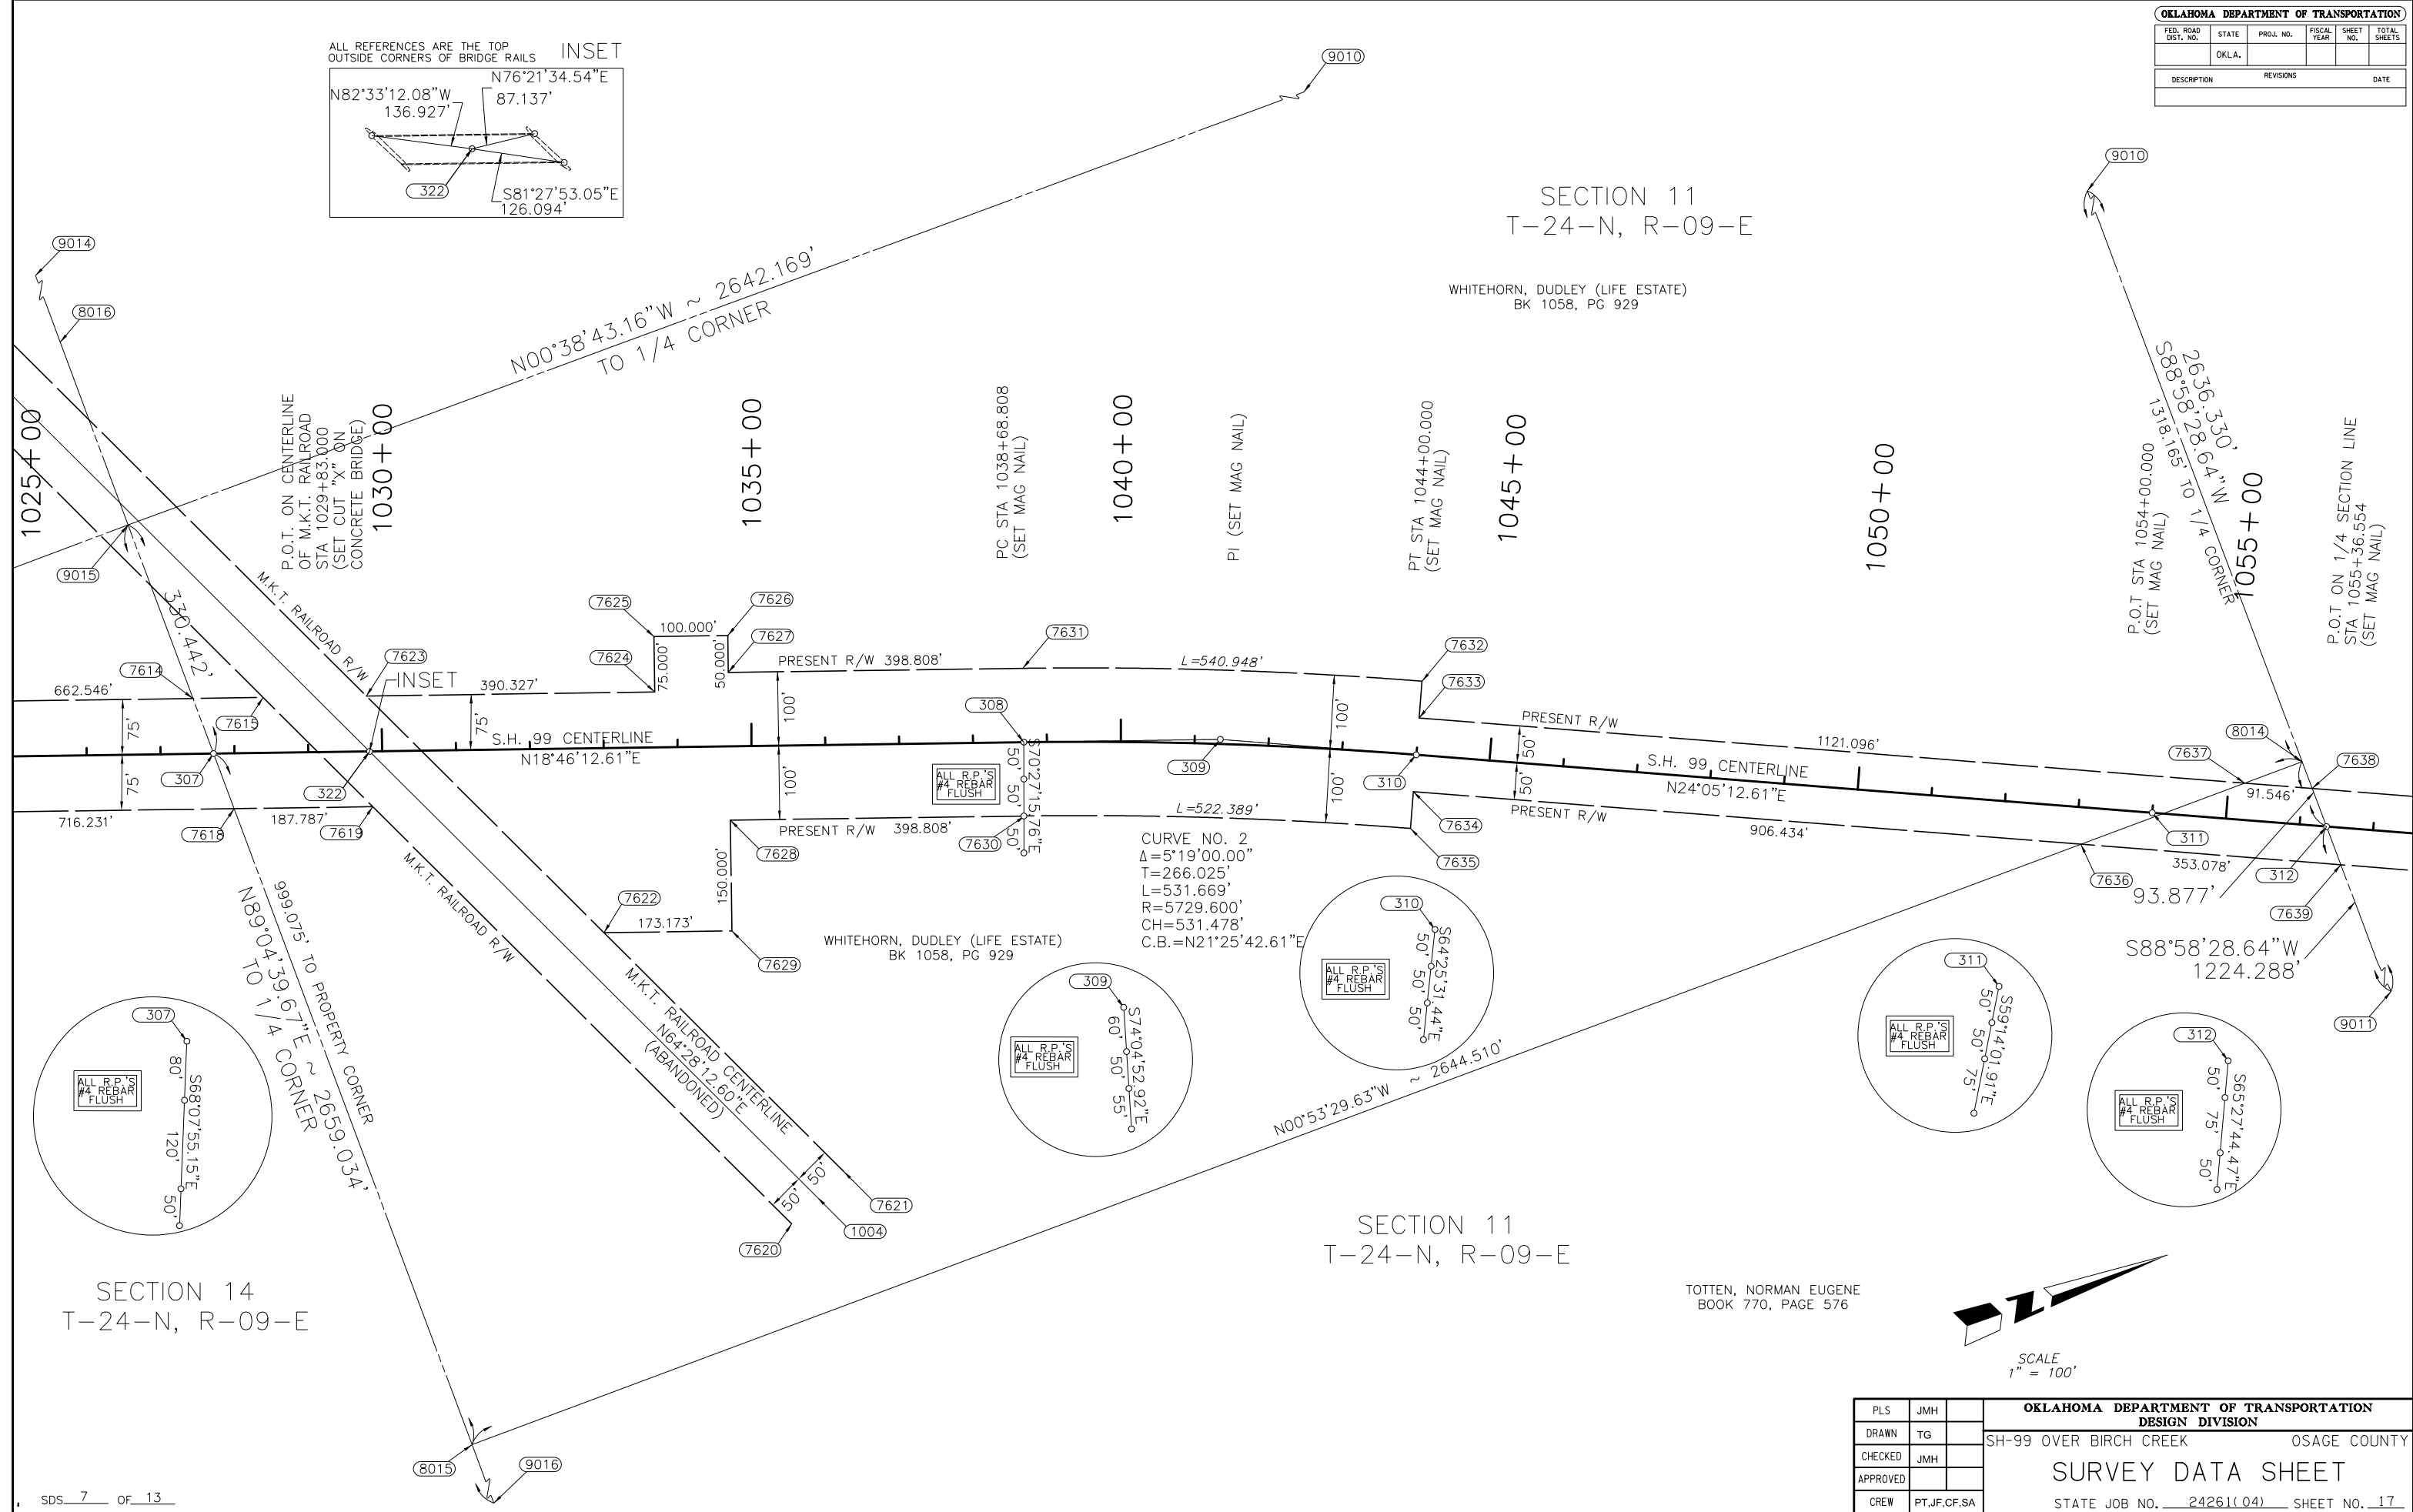



OKLAHOMA DEPARTMENT OF TRANSPORTATION						
FED. ROAD DIST. NO.	STATE	PROJ. NO.	FISCAL YEAR	SHEET NO.	TOTAL SHEETS	
	OKLA.					
DESCRIPTION		REVISIONS		DATE		

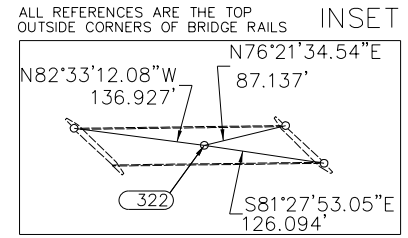

SECTION 14  
T-24-N, R-09-E

SECTION 11  
T-24-N, R-09-E

TOTTEN, NORMAN EUGENE  
BOOK 770, PAGE 576

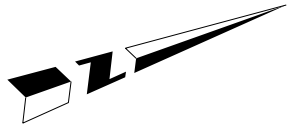

SCALE  
1" = 100'

OKLAHOMA DEPARTMENT OF TRANSPORTATION			
DESIGN DIVISION			
PLS	JMH		
DRAWN	TG		
CHECKED	JMH		
APPROVED			
CREW	PT,JF,CF,SA		

SH-99 OVER BIRCH CREEK OSAGE COUNTY

**SURVEY DATA SHEET**

STATE JOB NO. 2426(1.04) SHEET NO. 17

OSAGE CO. SH-99