

OKLAHOMA DEPARTMENT OF TRANSPORTATION					
FED. ROAD DIST. NO.	STATE	PROJ. NO.	FISCAL YEAR	SHEET NO.	TOTAL SHEETS
	OKLA.				
DESCRIPTION		REVISIONS		DATE	

SECTION CORNER - Found and accepted a BLM Brass Monument recently established by a cadastral surveyor of the Bureau of Land Management. Found one reference from a previously filed corner record.

1/4 SECTION CORNER - Found and accepted a BLM Brass Monument recently established by a cadastral surveyor of the Bureau of Land Management. No previous corner record was filed for this location.

SECTION CORNER - Found and accepted a BLM Brass Monument recently established by a cadastral surveyor of the Bureau of Land Management. No previous corner record was filed for this location.


1/4 SECTION CORNER - Found and accepted a BLM Brass Monument recently established by a cadastral surveyor of the Bureau of Land Management. No previous corner record was filed for this location.

1/4 SECTION CORNER - Found and accepted a BLM Brass Monument recently established by a cadastral surveyor of the Bureau of Land Management. No previous corner record was filed for this location.

SECTION CORNER - Found and accepted a BLM Brass Monument recently established by a cadastral surveyor of the Bureau of Land Management. No previous corner record was filed for this location.

1/4 SECTION CORNER - Found and accepted a BLM Brass Monument recently established by a cadastral surveyor of the Bureau of Land Management. No previous corner record was filed for this location.

SECTION CORNER - Found and accepted a BLM Brass Monument recently established by a cadastral surveyor of the Bureau of Land Management. No previous corner record was filed for this location.

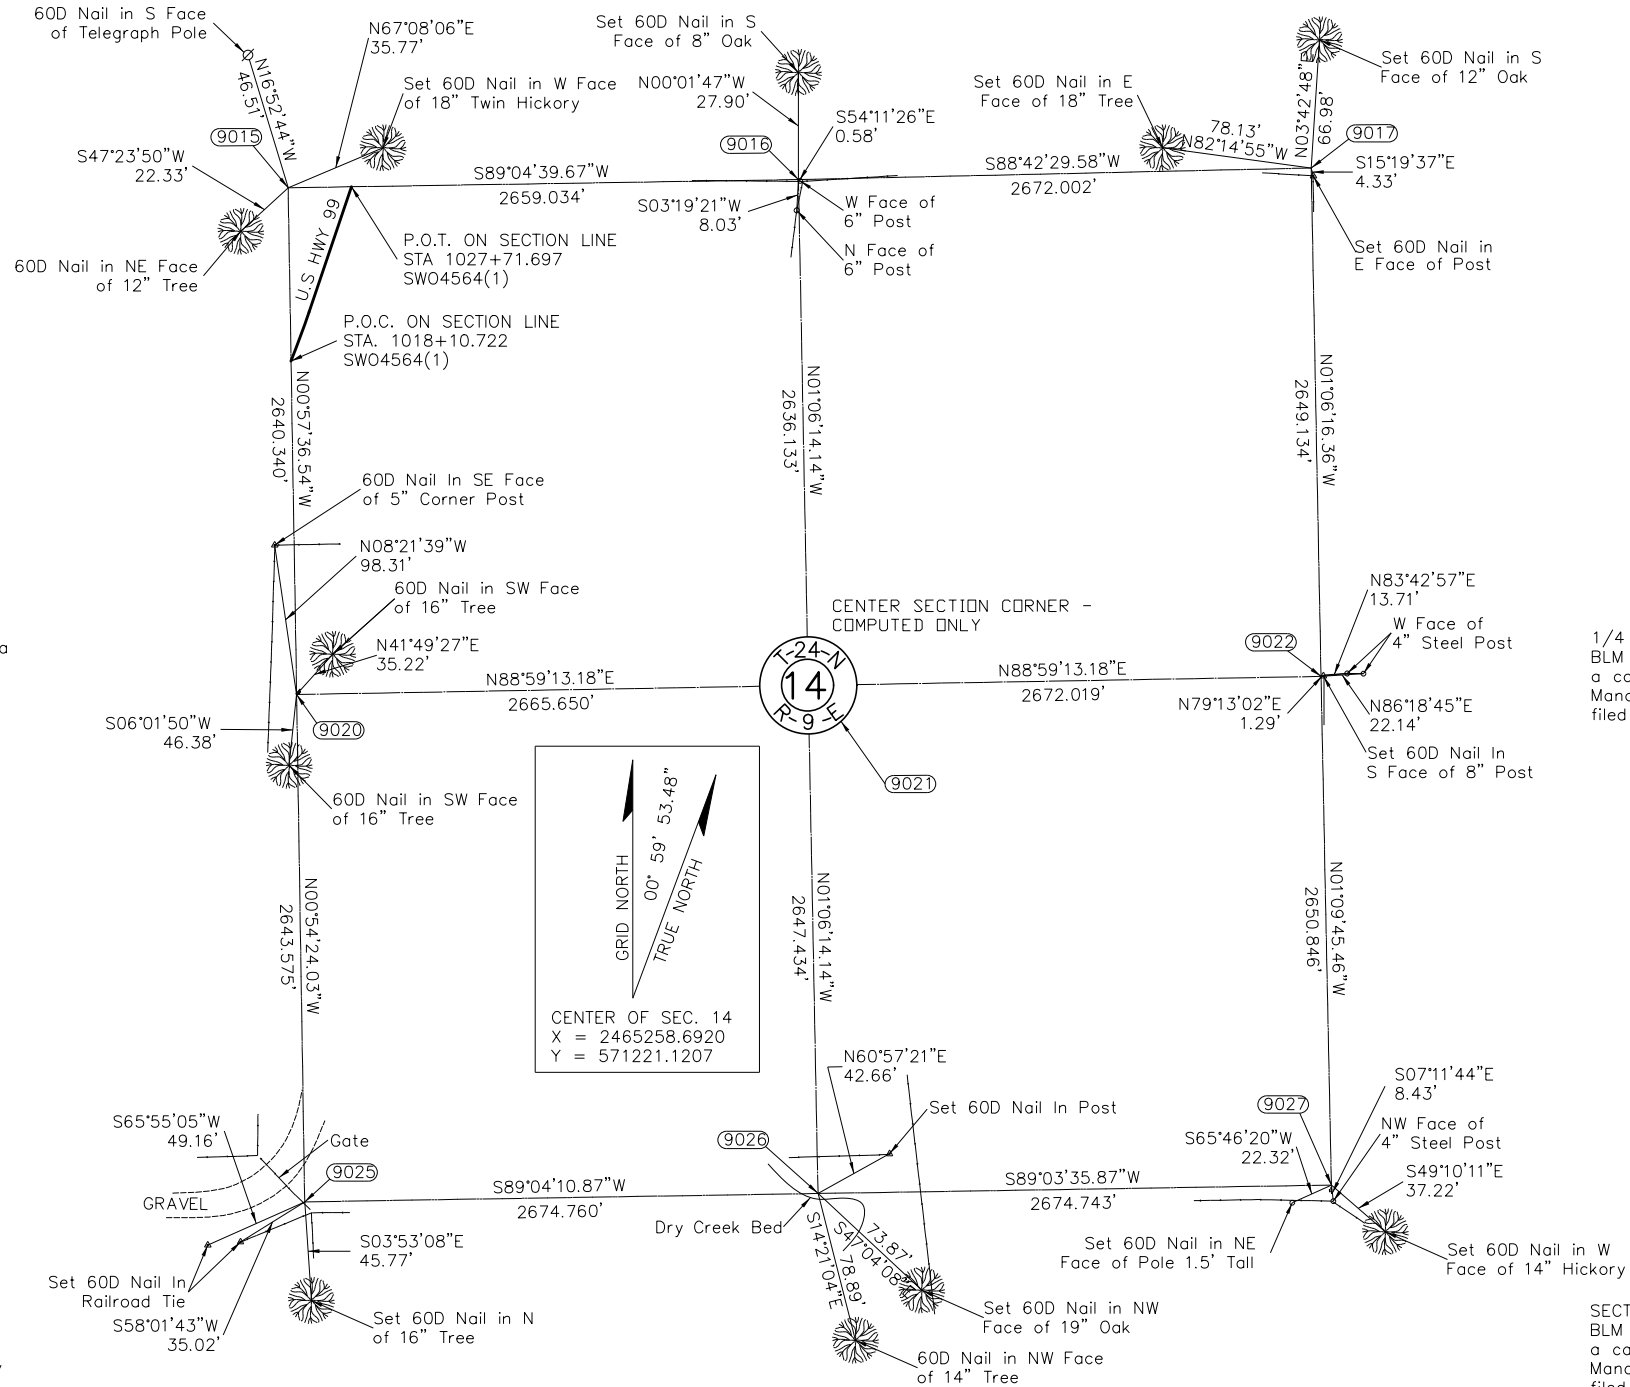

SCALE:  
1" = 500'

NOTE: REFERENCE'S SHOWN ARE NOT TO SCALE

PLS	JMH	OKLAHOMA DEPARTMENT OF TRANSPORTATION	
DRAWN	TG	DESIGN DIVISION	
CHECKED	JMH	SH-99 OVER BIRCH CREEK	OSAGE COUNTY
APPROVED		SURVEY DATA SHEET	
CREW	PT,JF,CF,SA	STATE JOB NO. 2426(104)	SHEET NO. 23