
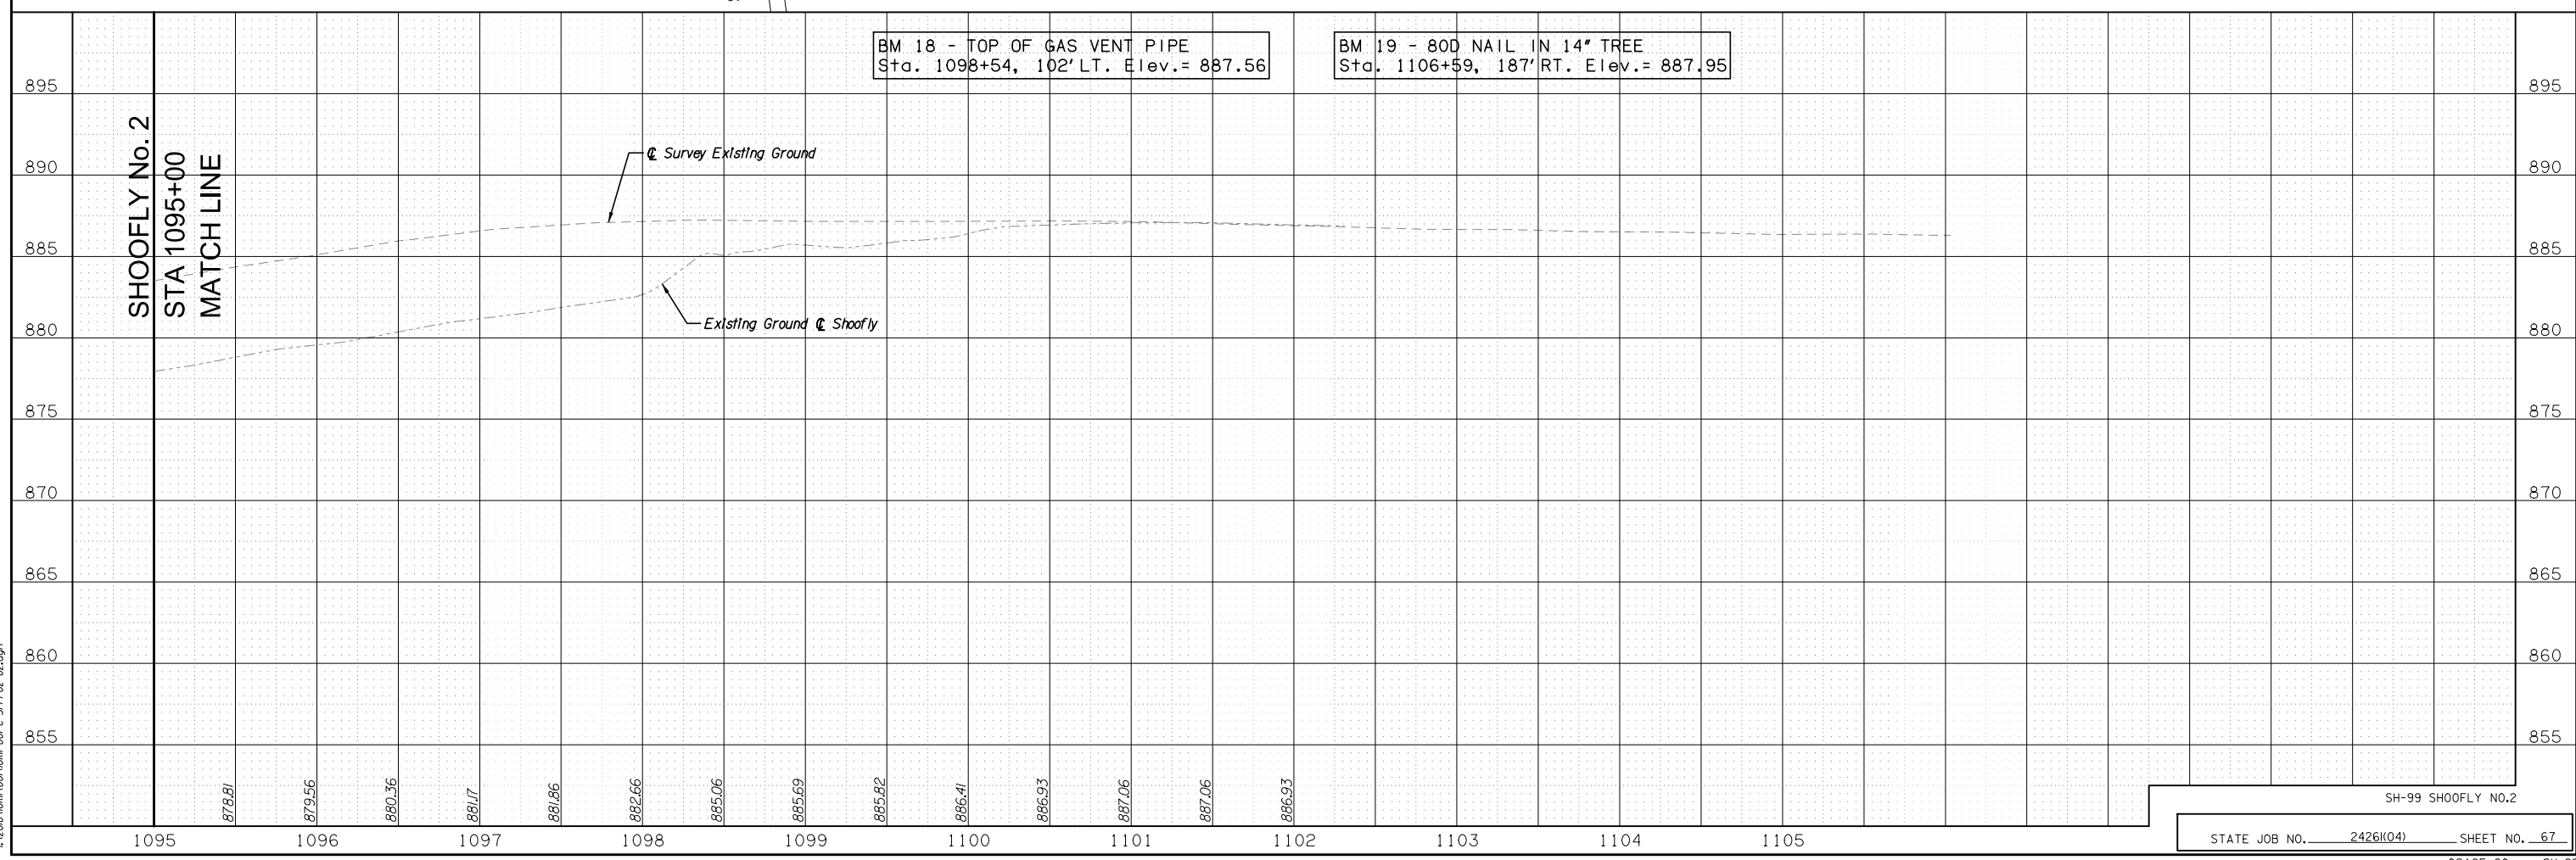


SECTION 2
T24N-R9E

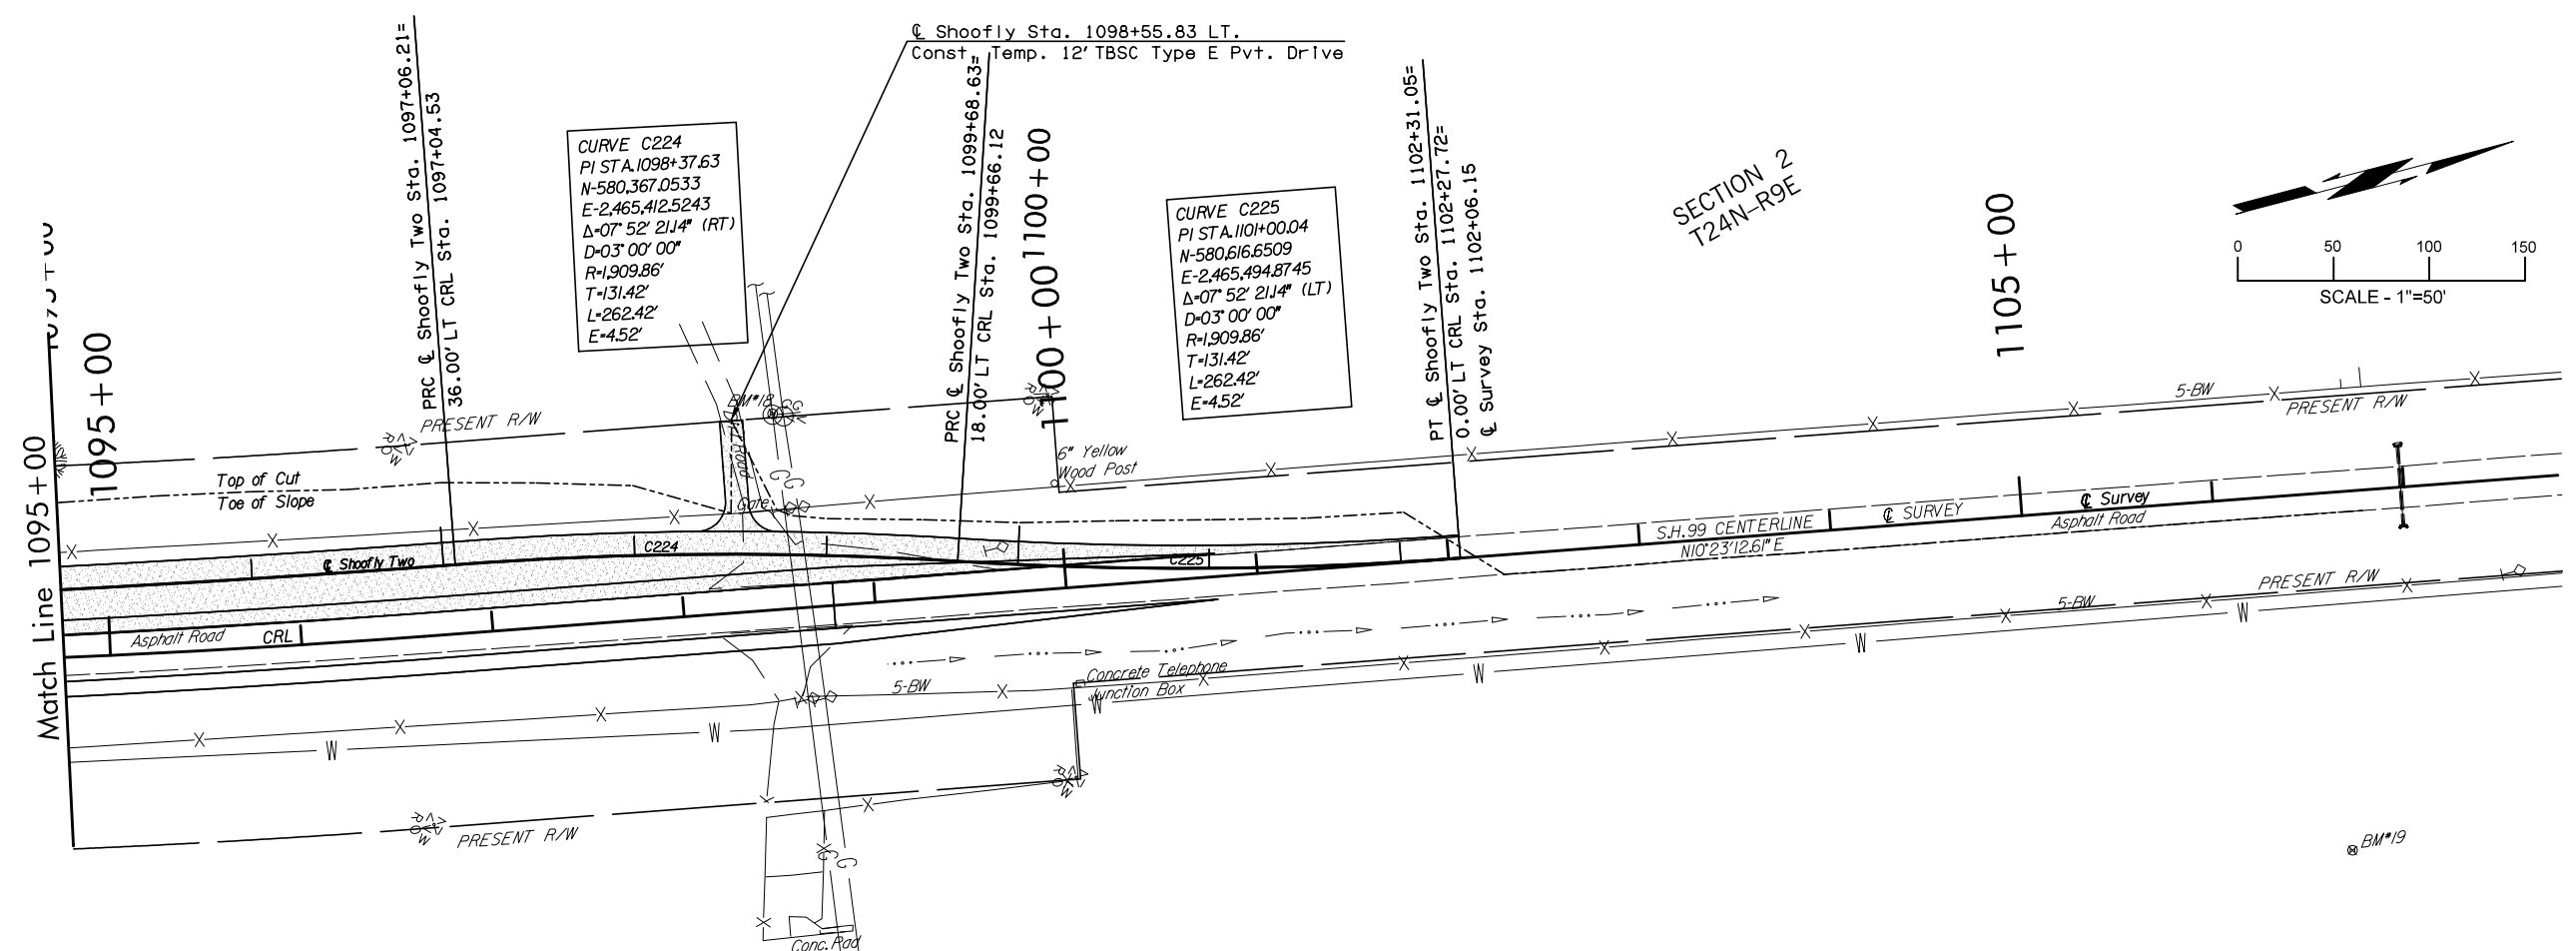

DSWR: MKX PLOTTED BY: Joyce.delaney 10/0 6/19/2017 11:45:44 AM
 I:\2010\OKM\001\001-00-C-SFP02-02.dgn