


DSNR: XXX PLOTTED BY: joydezier@caltrans.ca.gov
 4:20:00 PM 10/10/10 10:00 AM 10:00 AM 10:00 AM 10:00 AM
 6/9/2017 11:46:50 AM

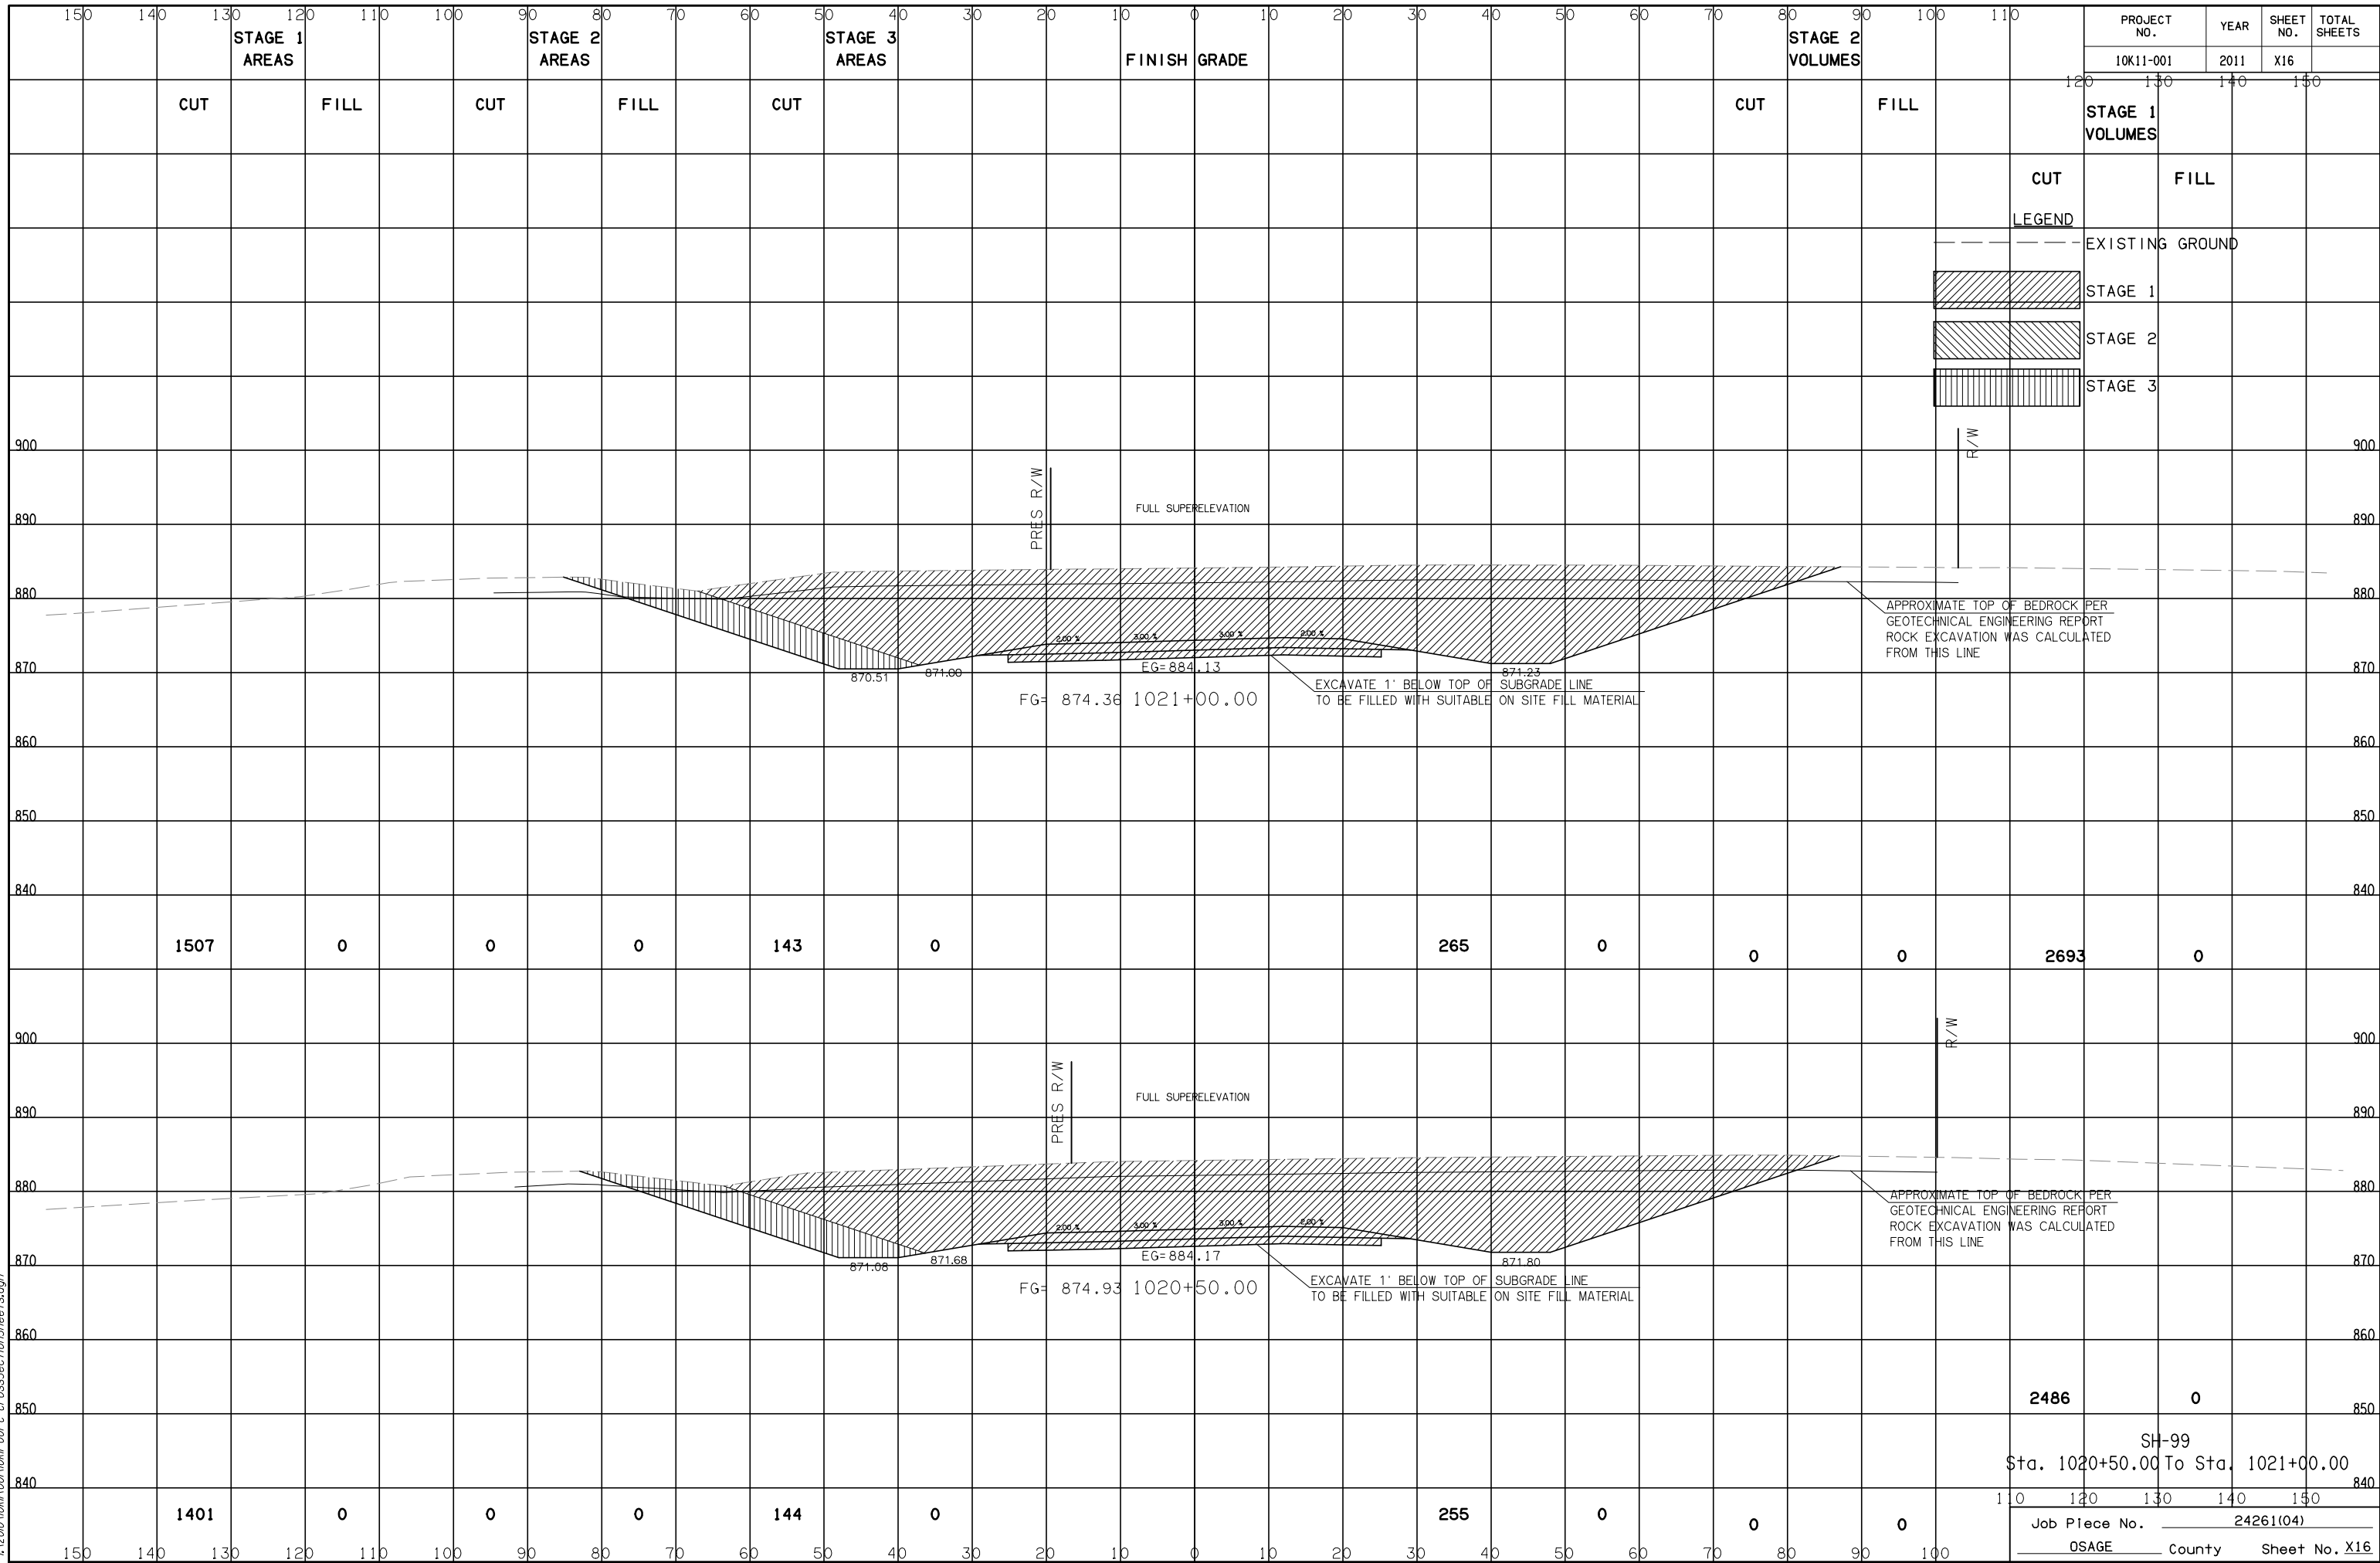

PROJECT NO.	YEAR	SHEET NO.	TOTAL SHEETS
10K11-001	2011	X16	

LEGEND

- EXISTING GROUND
- STAGE 1
- STAGE 2
- STAGE 3

SH-99
 Sta. 1020+50.00 To Sta. 1021+00.00
 Job Piece No. 24261(04)
 OSAGE County Sheet No. X16