


PROJECT NO.	YEAR	SHEET NO.	TOTAL SHEETS
10K11-001	2011	X24	

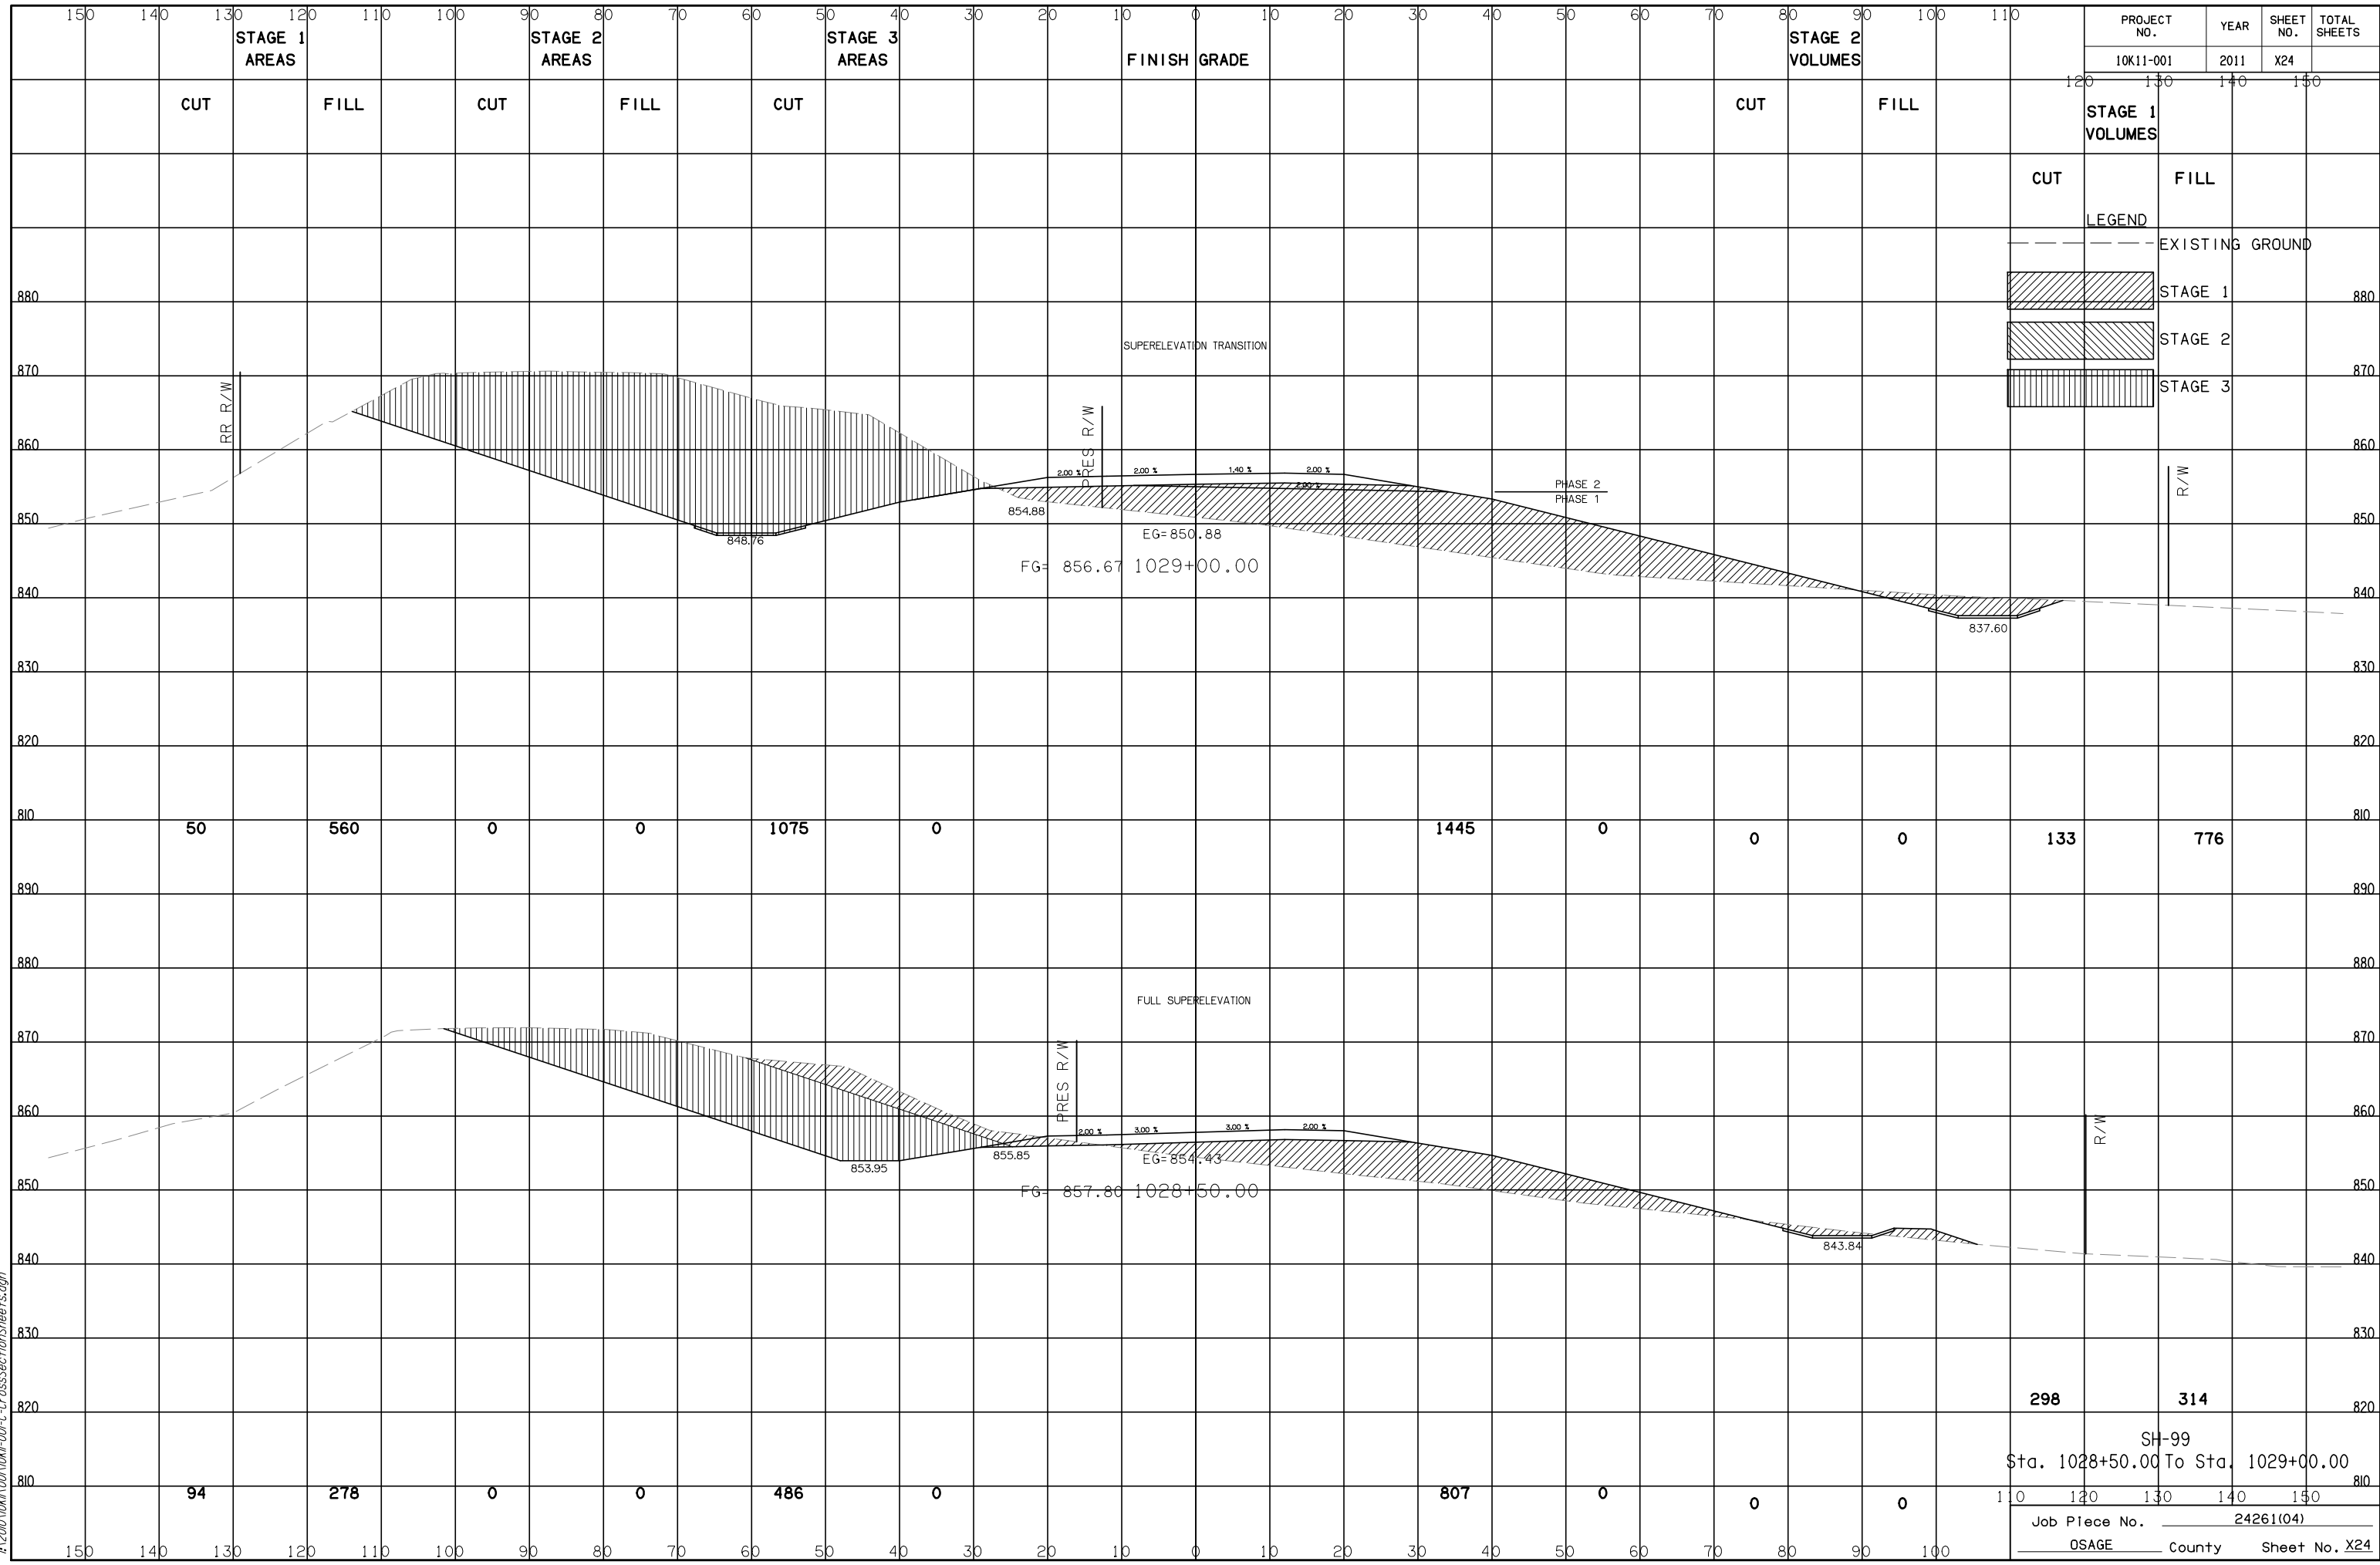

STAGE 1 AREAS      STAGE 2 AREAS      STAGE 3 AREAS      FINISH GRADE      STAGE 2 VOLUMES

CUT      FILL      CUT      FILL      CUT      CUT      FILL

STAGE 1 VOLUMES

CUT      FILL

LEGEND

- EXISTING GROUND
- [Hatched Box] STAGE 1
- [Hatched Box] STAGE 2
- [Hatched Box] STAGE 3

50      560      0      0      1075      0      1445      0      0      0      133      776

94      278      0      0      486      0      807      0      0      0

SH-99  
Sta. 1028+50.00 To Sta. 1029+00.00

Job Piece No. 24261(04)  
OSAGE County Sheet No. X24

6/9/2017 11:41:14 AM  
 DSNR: XXX PLOTTED BY: joydezier@calE: i:20  
 I:\2010\10M\1001\MI-00-C-CrossSection\Sheets.dgn