


PROJECT NO.	YEAR	SHEET NO.	TOTAL SHEETS
10K11-001	2014	X27	

FINISH GRADE

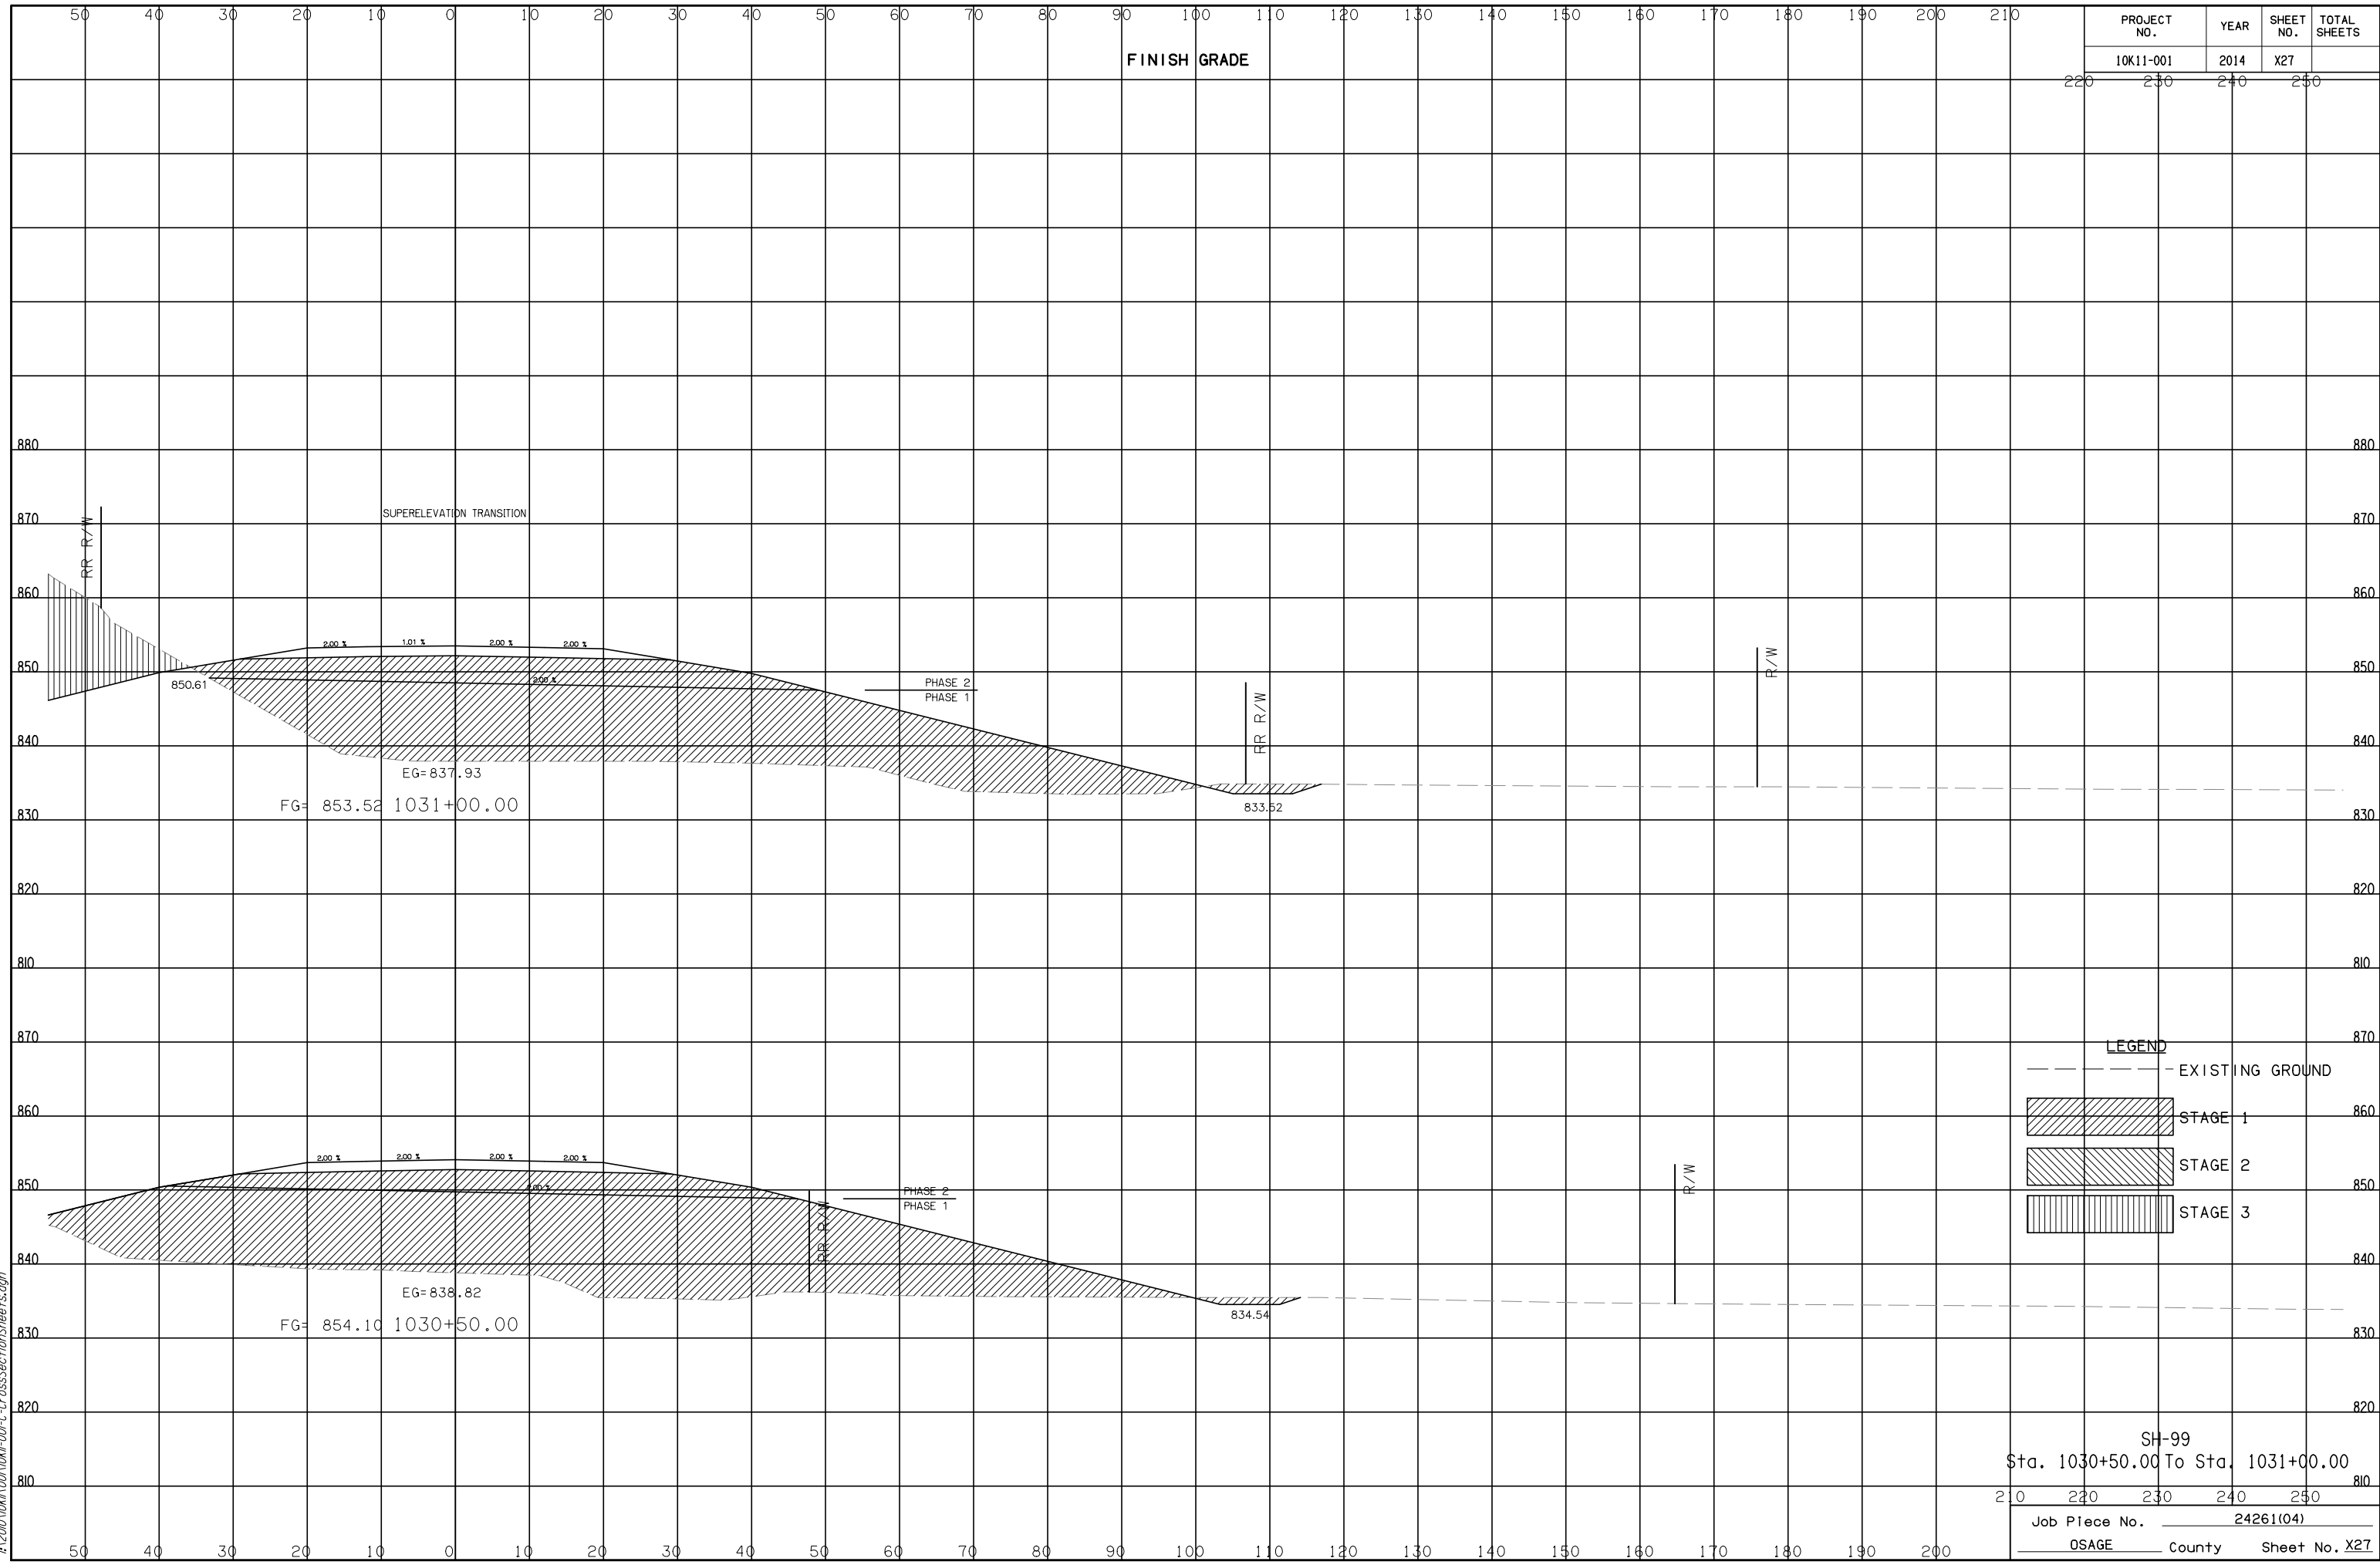

LEGEND

	EXISTING GROUND
	STAGE 1
	STAGE 2
	STAGE 3

SH-99
Sta. 1030+50.00 To Sta. 1031+00.00

Job Piece No. 24261(04)
OSAGE County Sheet No. X27

DSNR: XXX PLOTTED BY: joydezier@calE: 6/9/2017 11:41:23 AM
 I:\200\10K11\001\001-C-CrossSectionSheets.dgn